



TYPICAL SECTION NO. 2

USE TYPICAL NO. 2 AS FOLLOWS:
 -Y- STA. 10+83.84 TO STA. 11+48.00
 MIN. RESURFACING FROM
 -Y- STA. 11+48.00 TO 11+80.00

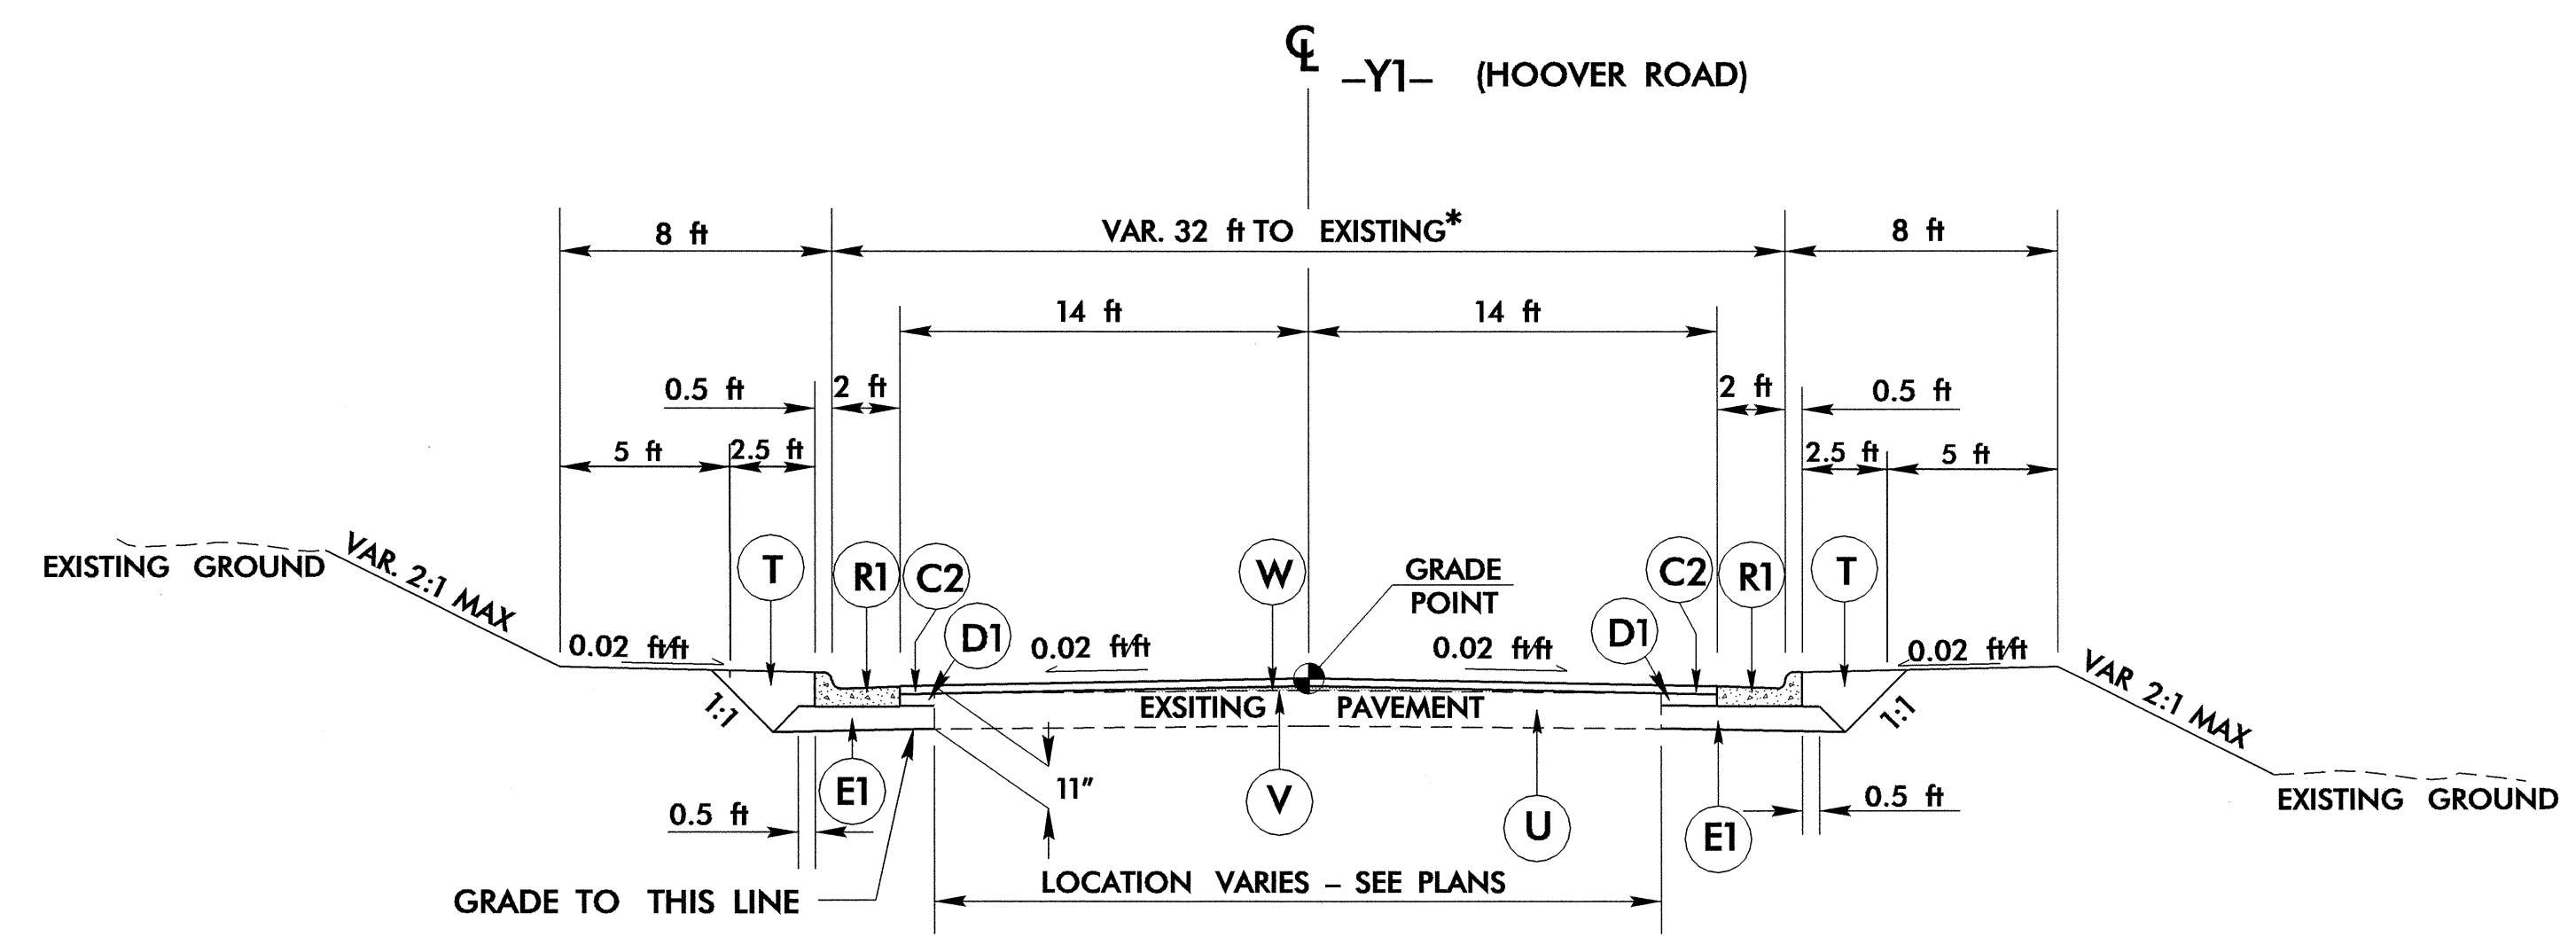

TYPICAL SECTION NO. 3

USE TYPICAL NO. 3 AS FOLLOWS:
 -Y1- STA. 10+10.00 TO STA. 11+78.07
 -Y1- STA. 13+37.71 TO STA. 14+53.70
 MIN. RESURFACING AND WIDENING FROM
 -Y1- STA. 14+53.70 TO 14+60.00

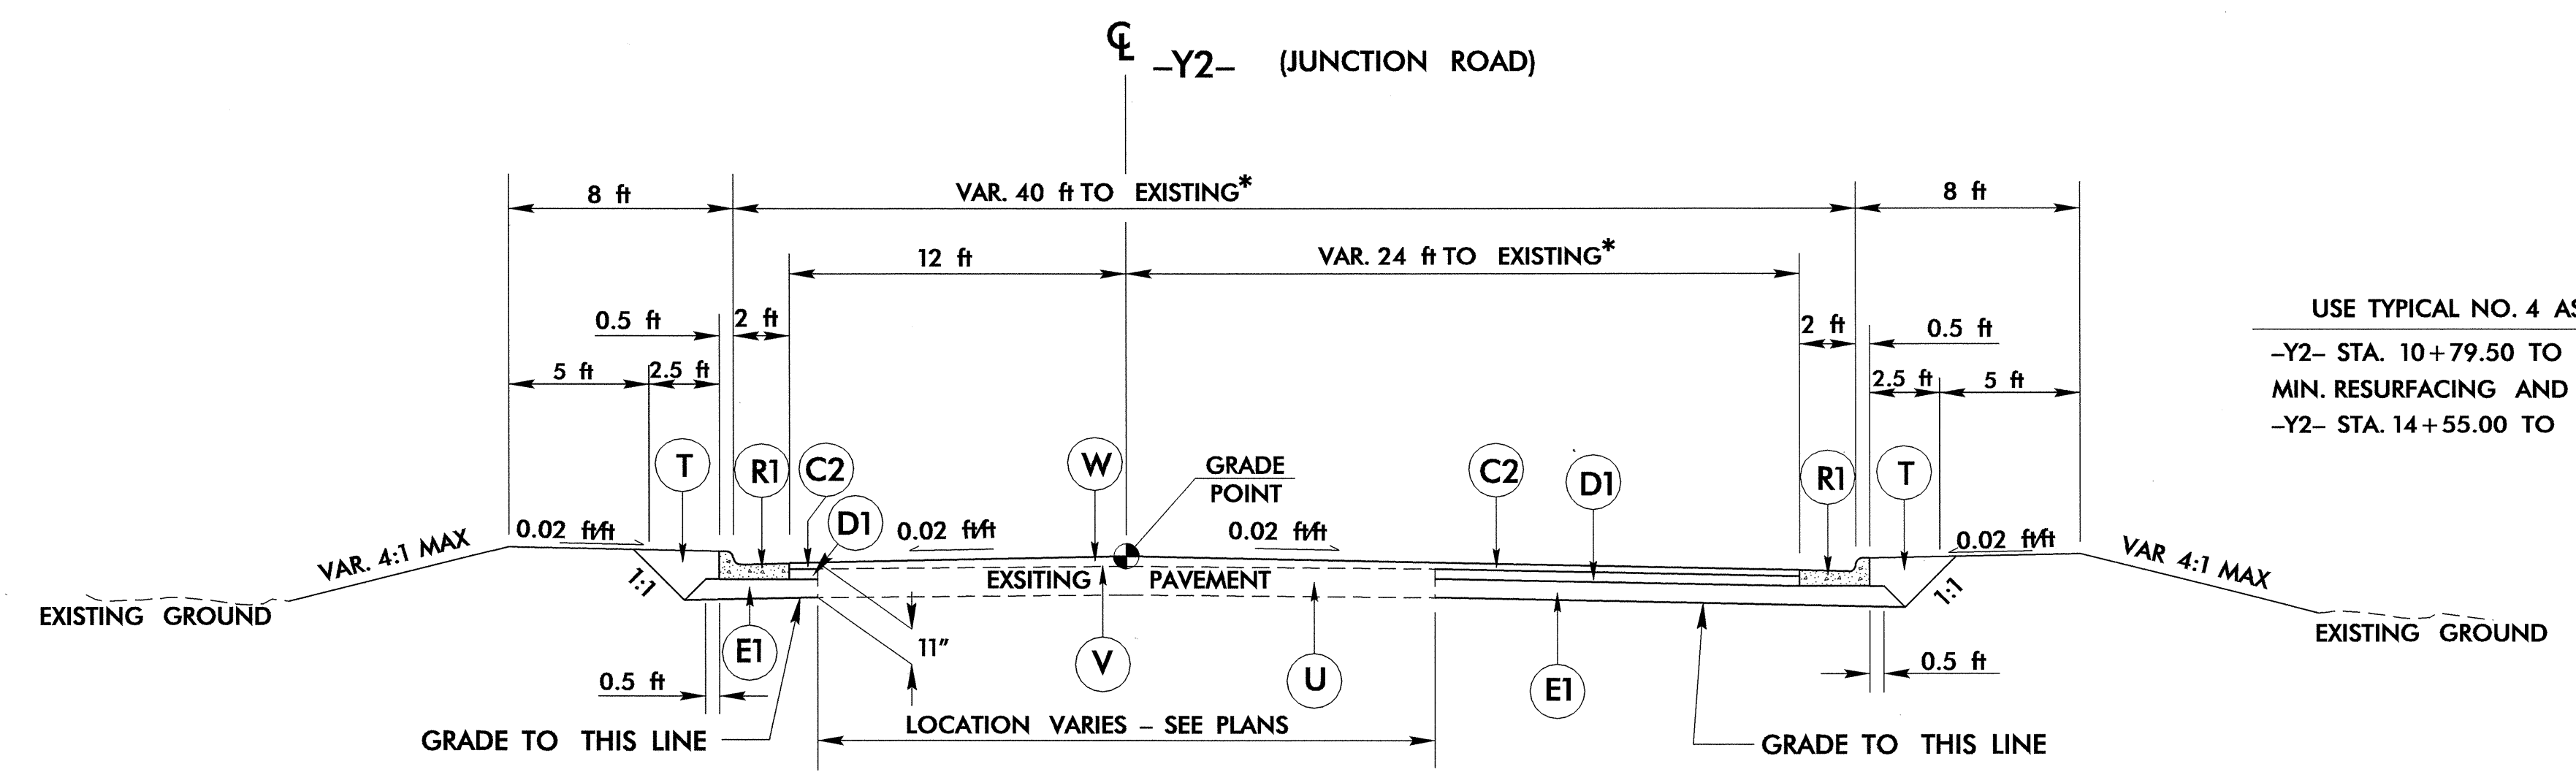

TYPICAL SECTION NO. 4

USE TYPICAL NO. 4 AS FOLLOWS:
 -Y2- STA. 10+79.50 TO STA. 14+55.00
 MIN. RESURFACING AND WIDENING FROM
 -Y2- STA. 14+55.00 TO 15+10.00

PAVEMENT SCHEDULE

C2	3", TYPE S9.5B
D1	4", TYPE I19.0B
E1	4", TYPE B25.0B
E2	4½", TYPE B25.0B
R1	2'-6" CONC. C & G
T	EARTH MATERIAL
U	EXISTING PAVEMENT
V	MILLING SEE SHEET 3-A
W	WEDGING

NOTES:
 * SEE PLANS FOR PAVEMENT TRANSITIONS