

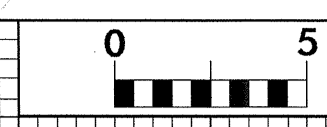
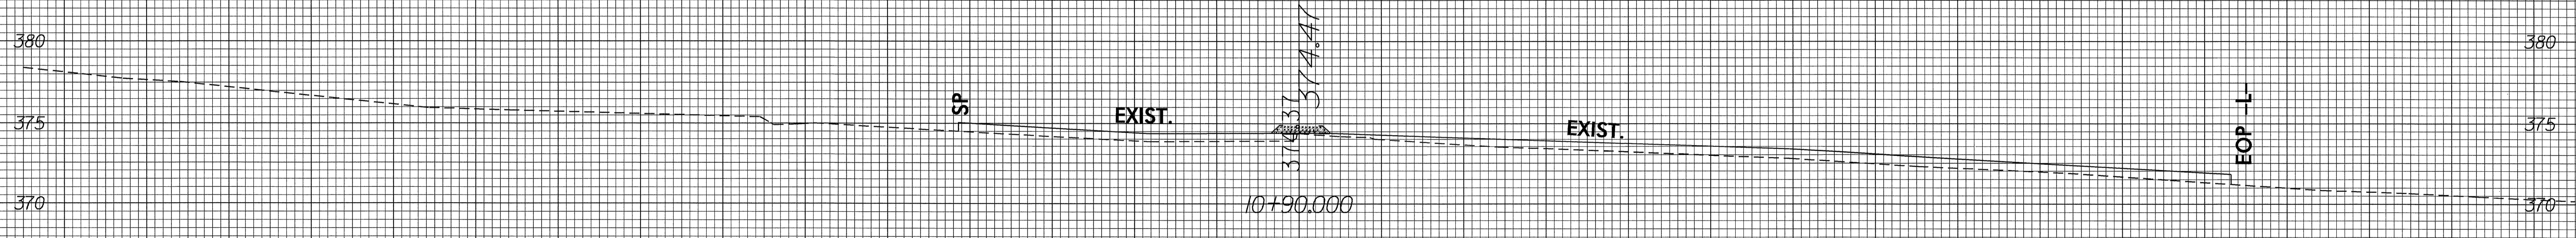
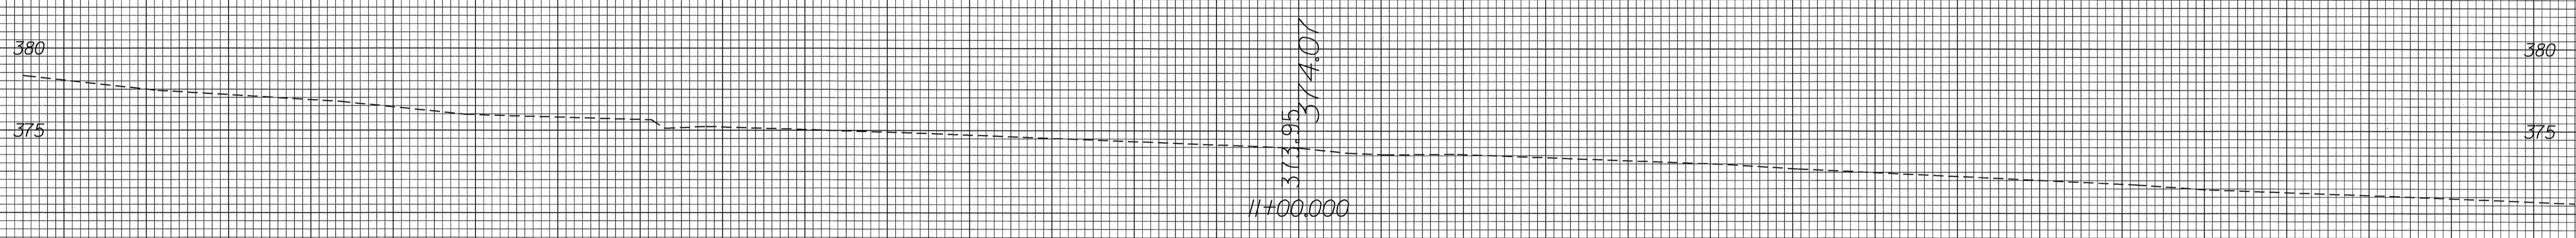


8/23/99

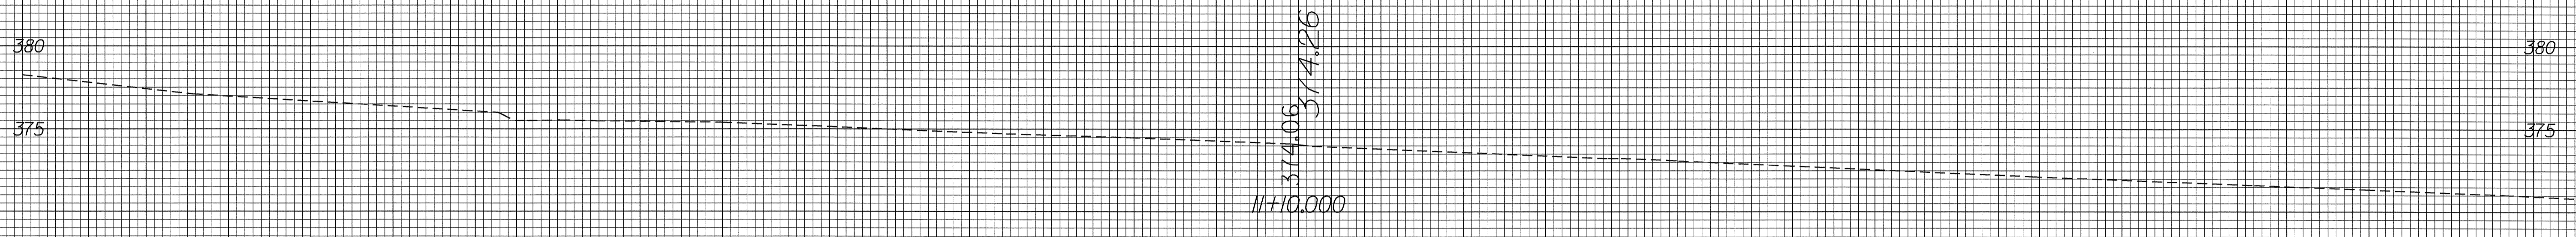

PROJ. REFERENCE NO. U-4010	SHEET NO. X-24
-------------------------------	-------------------

70 60 50 40 30 20 10 0 10 20 30 40 50 60 70

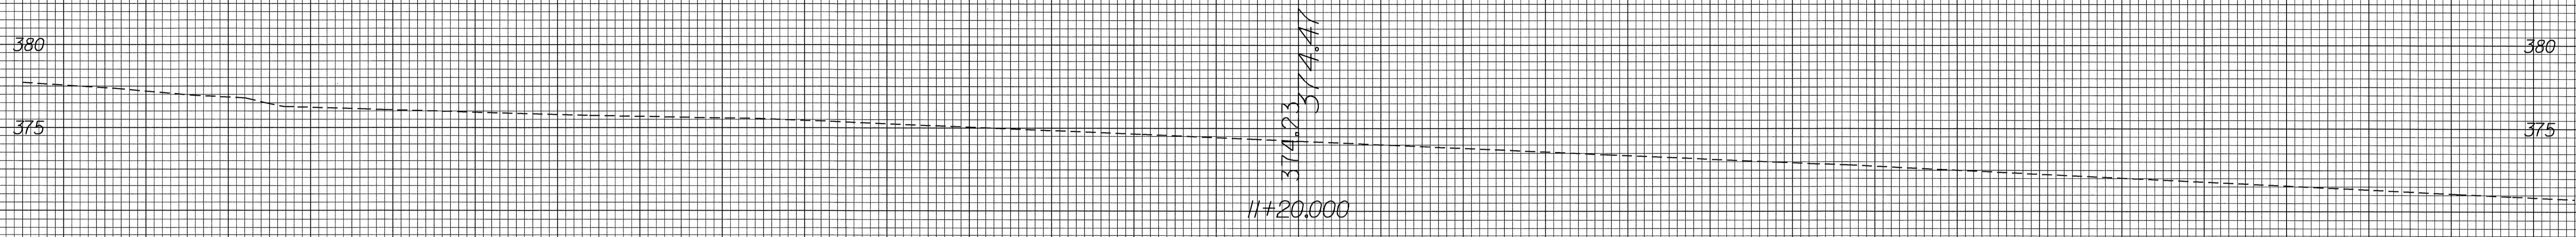

70 60 50 40 30 20 10 0 10 20 30 40 50 60 70

3-APR-2004 15:45
HE:\asor-us\A\1000000000\1000000000

RPD