




8/23/99



PROJ. REFERENCE NO.
U-4010

SHEET NO.
X-21

70 60 50 40 30 20 10 0 10 20 30 40 50 60 70

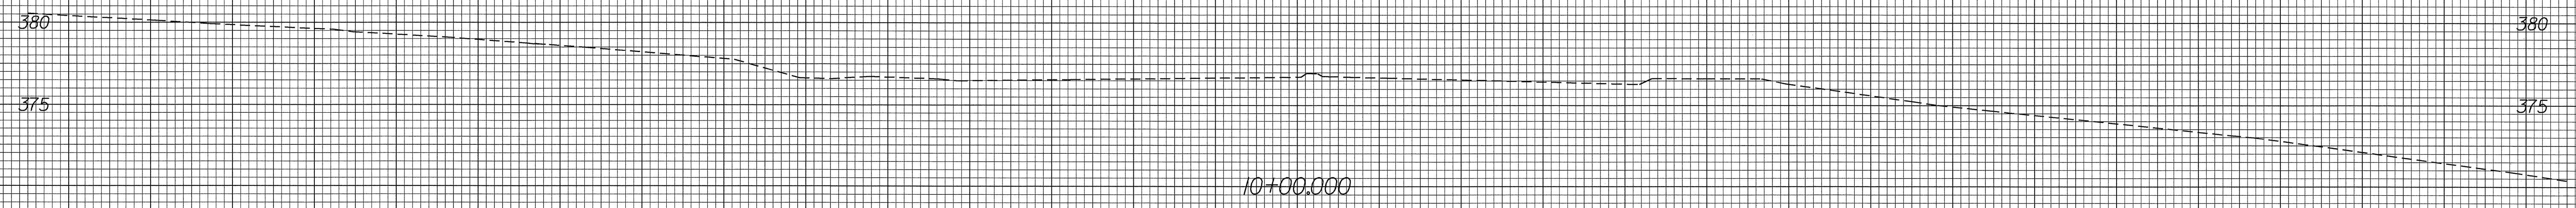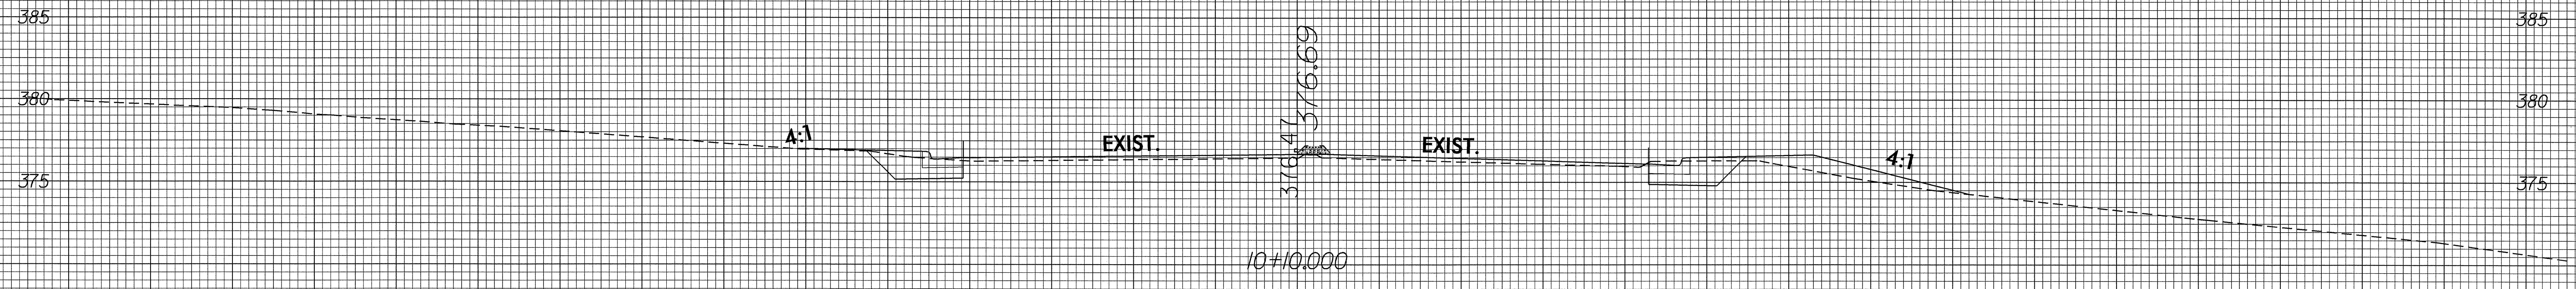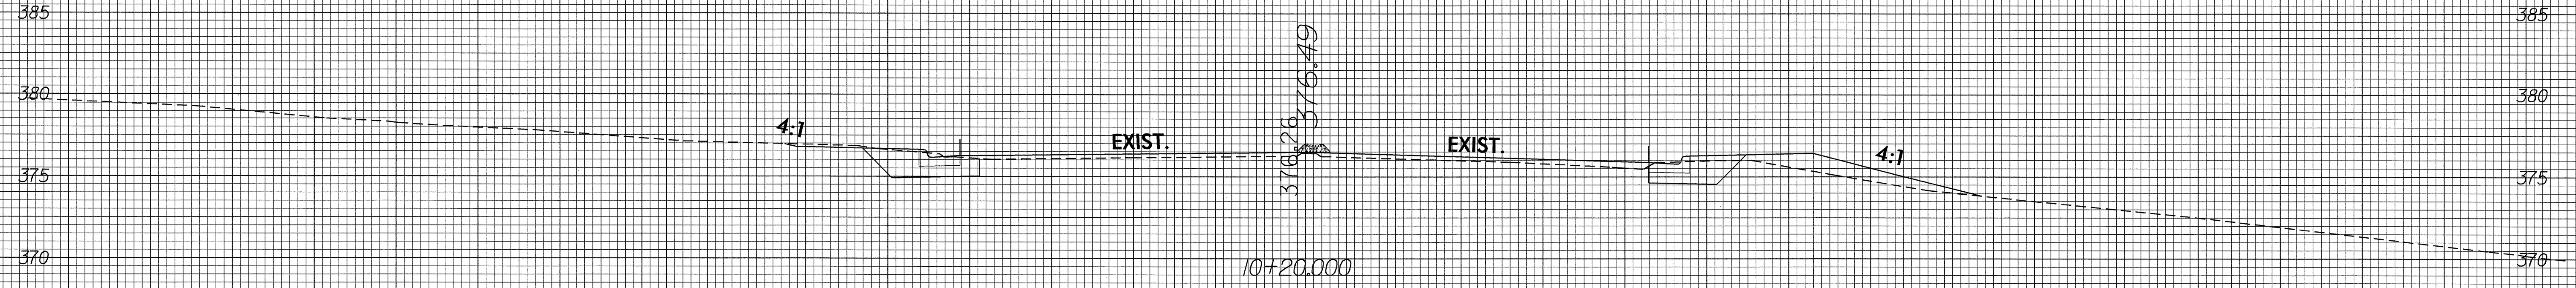

RPD

70 60 50 40 30 20 10 0 10 20 30 40 50 60 70

13-APR-2004 15:44
P:\xsc\14010\p\d\X21
FILENAME: 11_AUG20060