

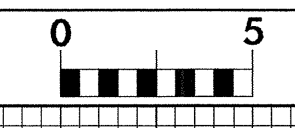
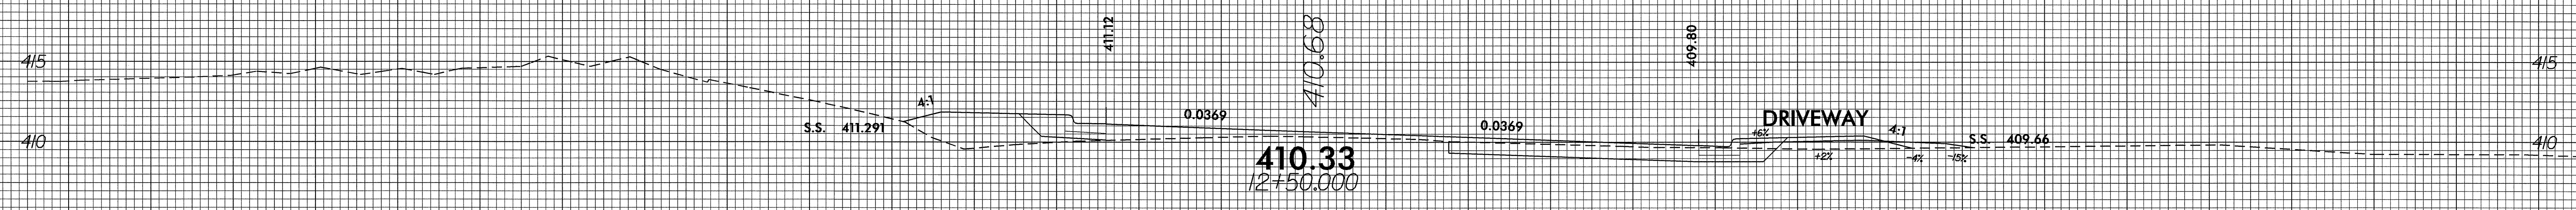
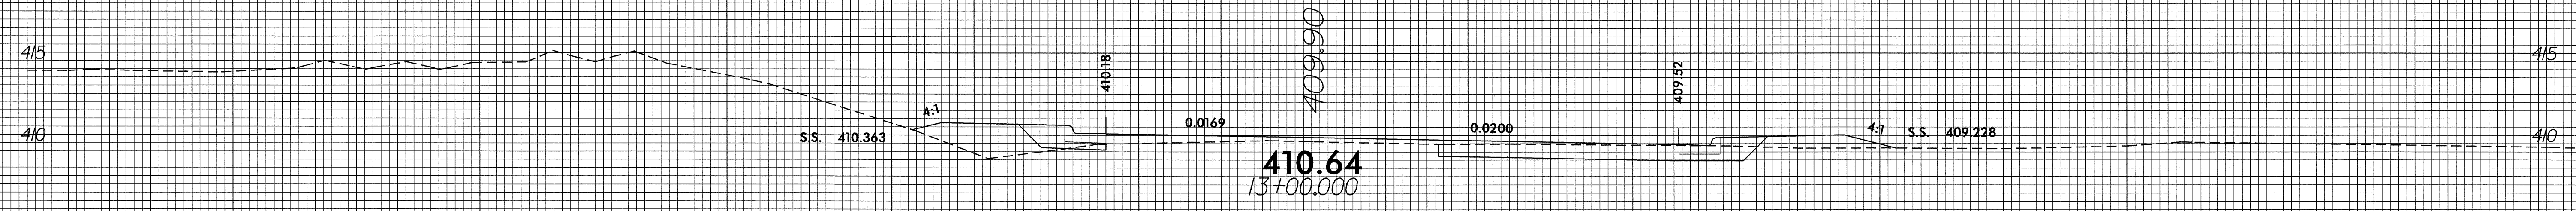


8/23/99

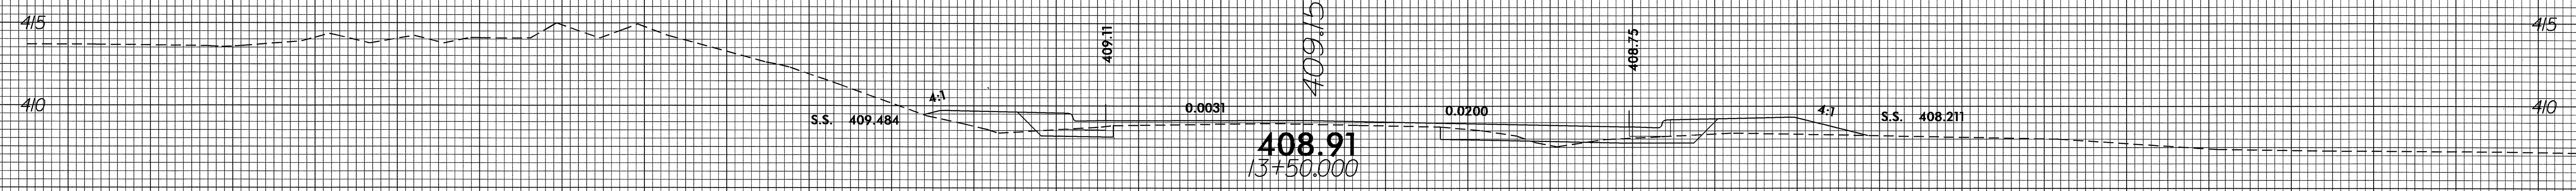

PROJ. REFERENCE NO.  
U-4010

SHEET NO.  
X-18

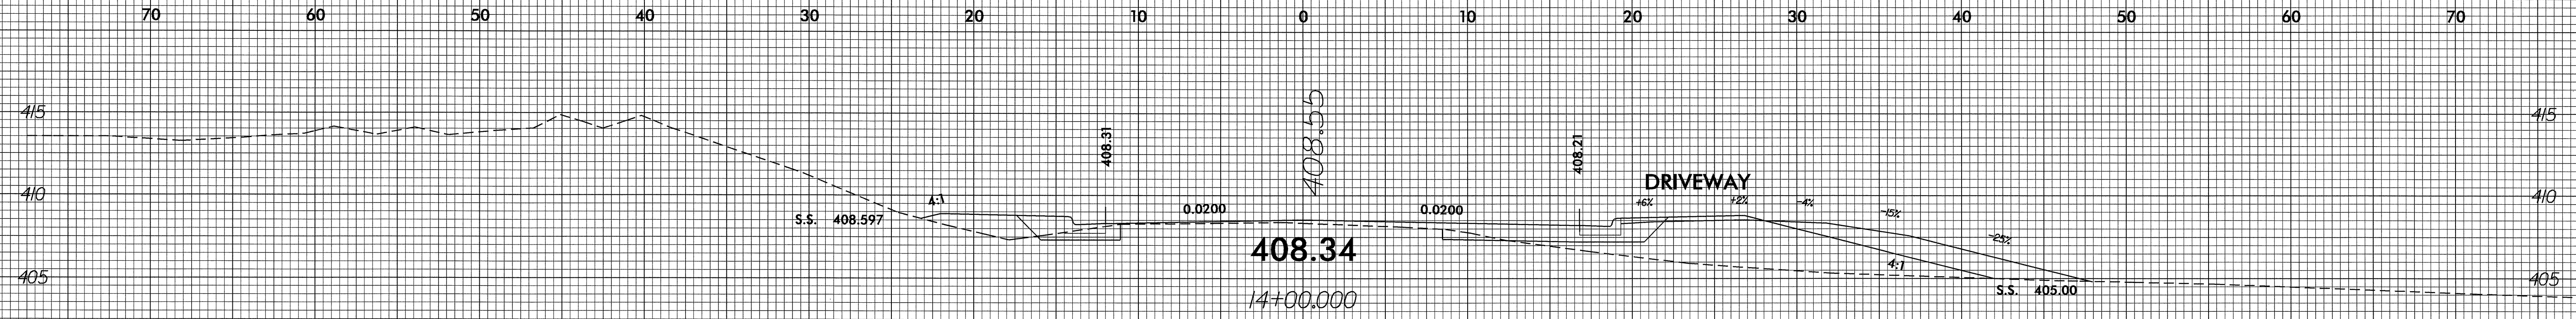

Y2

13-APR-2004 15:44  
R:\yso\y4010\12-28-99\EDWARDS  
AT RD203060

70 60 50 40 30 20 10 0 10 20 30 40 50 60 70