



8/23/99

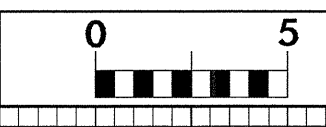

PROJ. REFERENCE NO.  
U-4010


SHEET NO.  
X-16

70 60 50 40 30 20 10 0 10 20 30 40 50 60 70

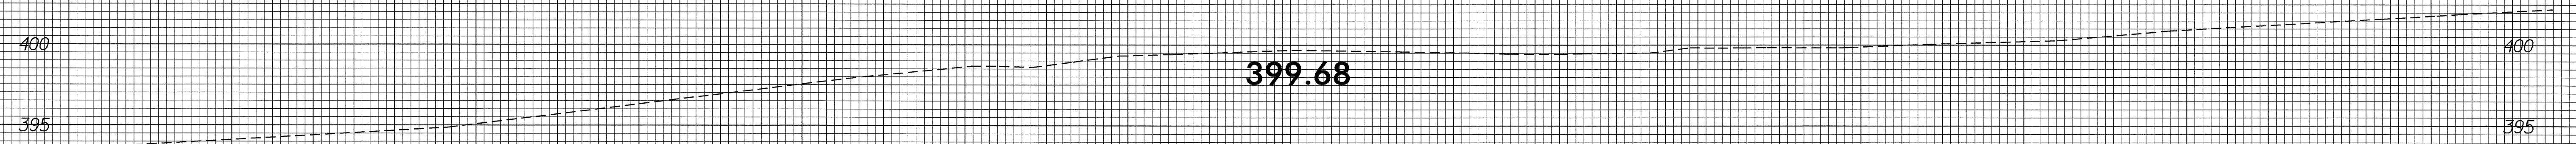


399.68

15+00.000

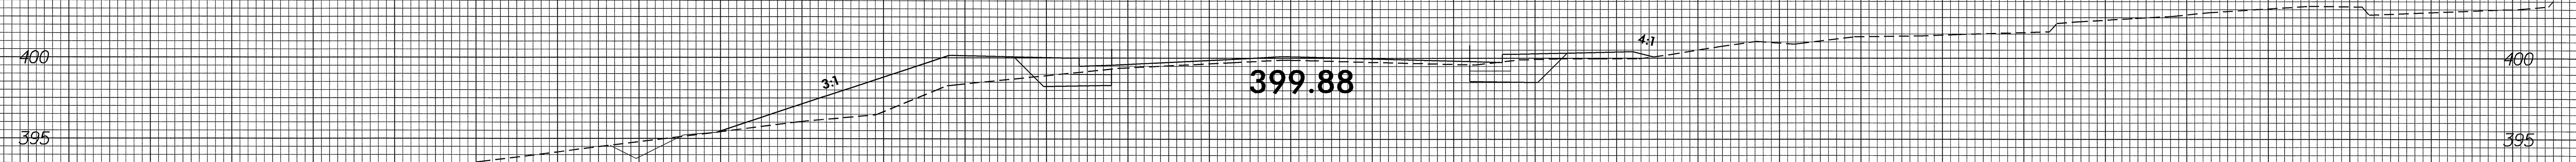

399.88

14+50.000

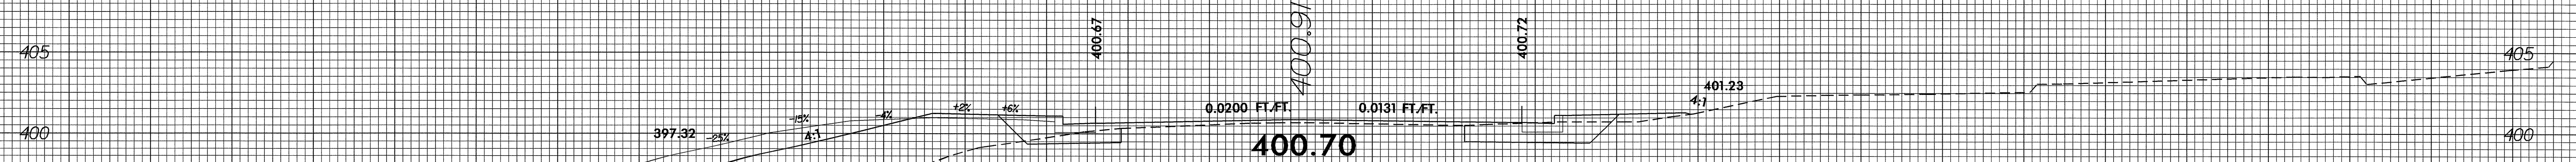

400.70

14+00.000

13-APR-2004 15:43  
R:\xsc\y4010\pl-rd203050  
R203050.dwg

70 60 50 40 30 20 10 0 10 20 30 40 50 60 70

Y1