

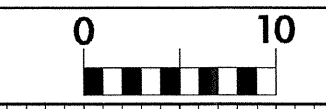
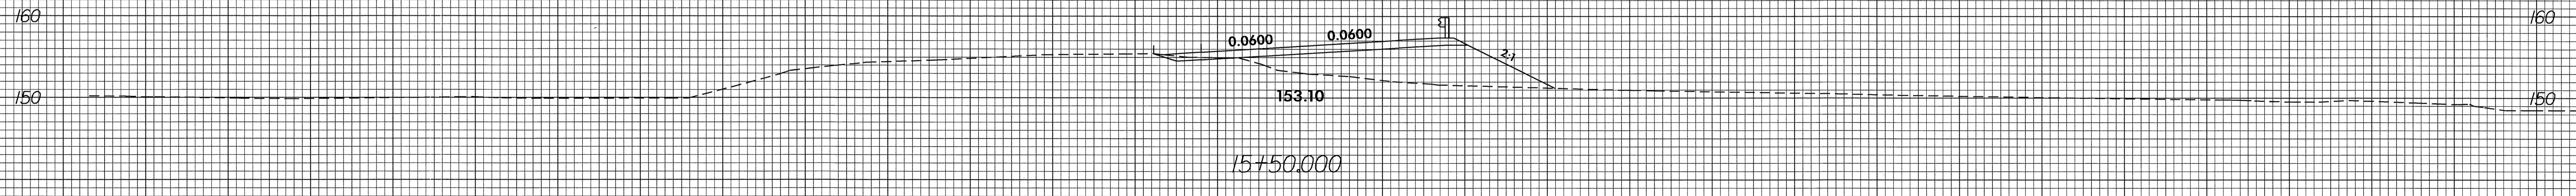
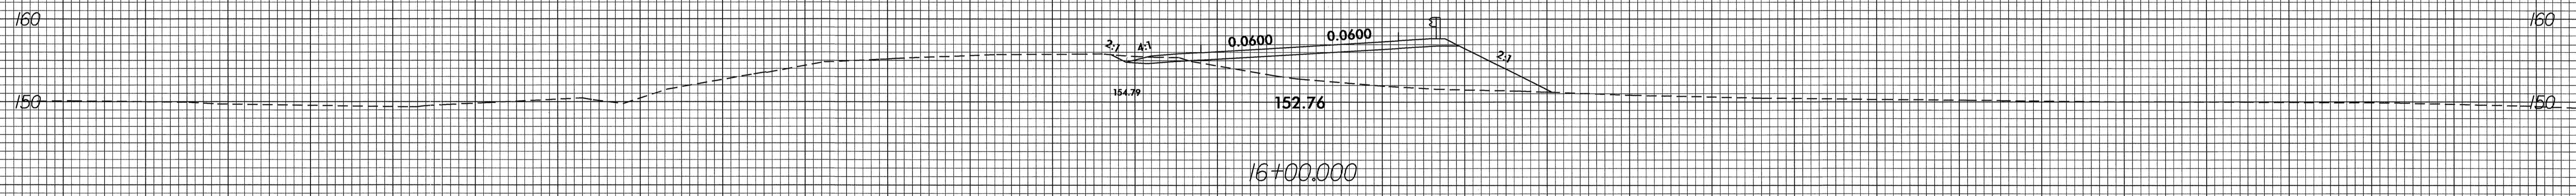
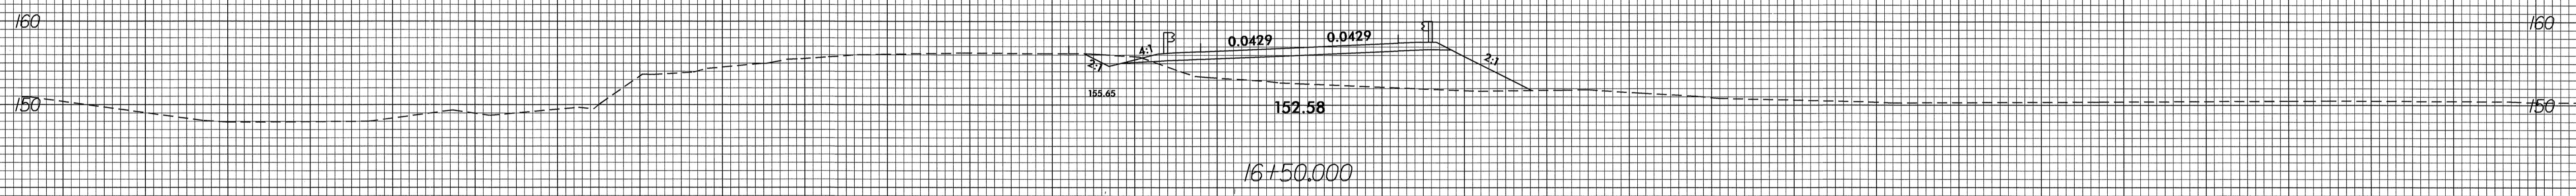
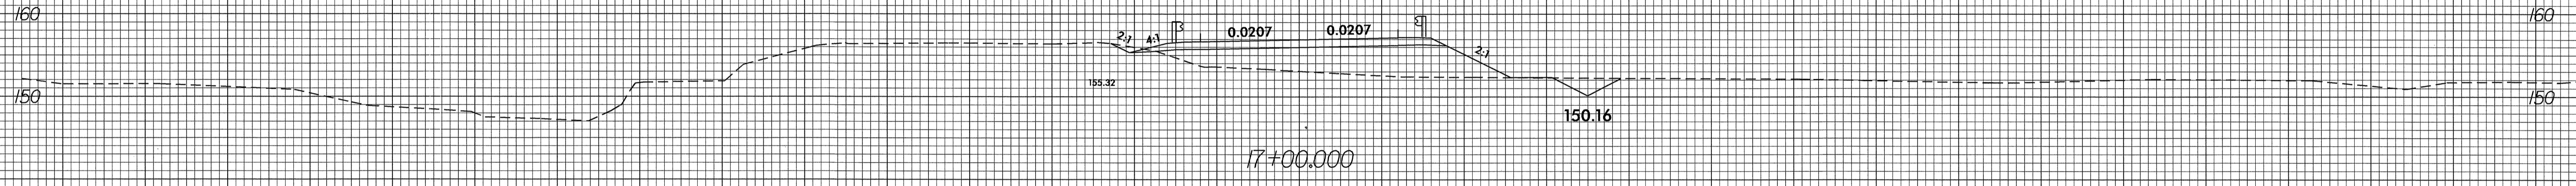


B/23/99

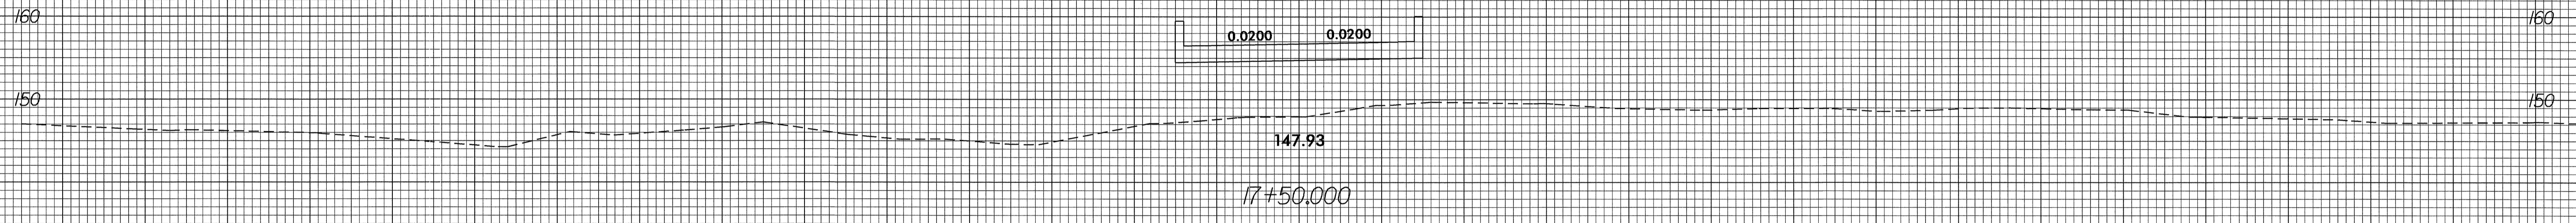

PROJ. REFERENCE NO. B-4139	SHEET NO. X-3
-------------------------------	------------------

150 140 130 120 110 100 90 80 70 60 50 40 30 20 10 0 10 20 30 40 50 60 70 80 90 100 110 120 130 140 150

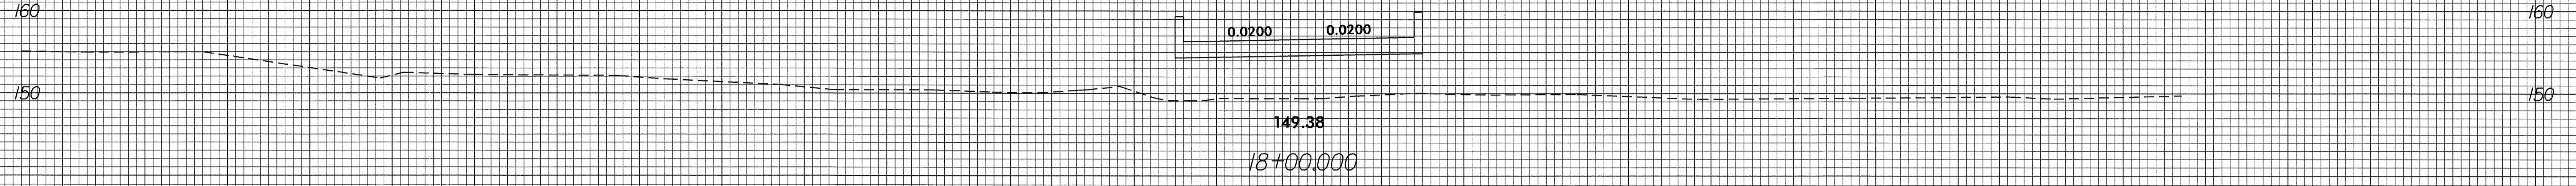

DET

150 140 130 120 110 100 90 80 70 60 50 40 30 20 10 0 10 20 30 40 50 60 70 80 90 100 110 120 130 140 150

09-FEB-2004 09:44
 RA\XSC\B4139_rdy_xpl\DET_021002.dgn
 T\Covington RD196588