
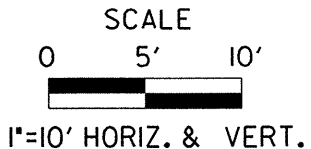


SECTION THROUGH PROPOSED BENT 3 ROD SOUNDINGS

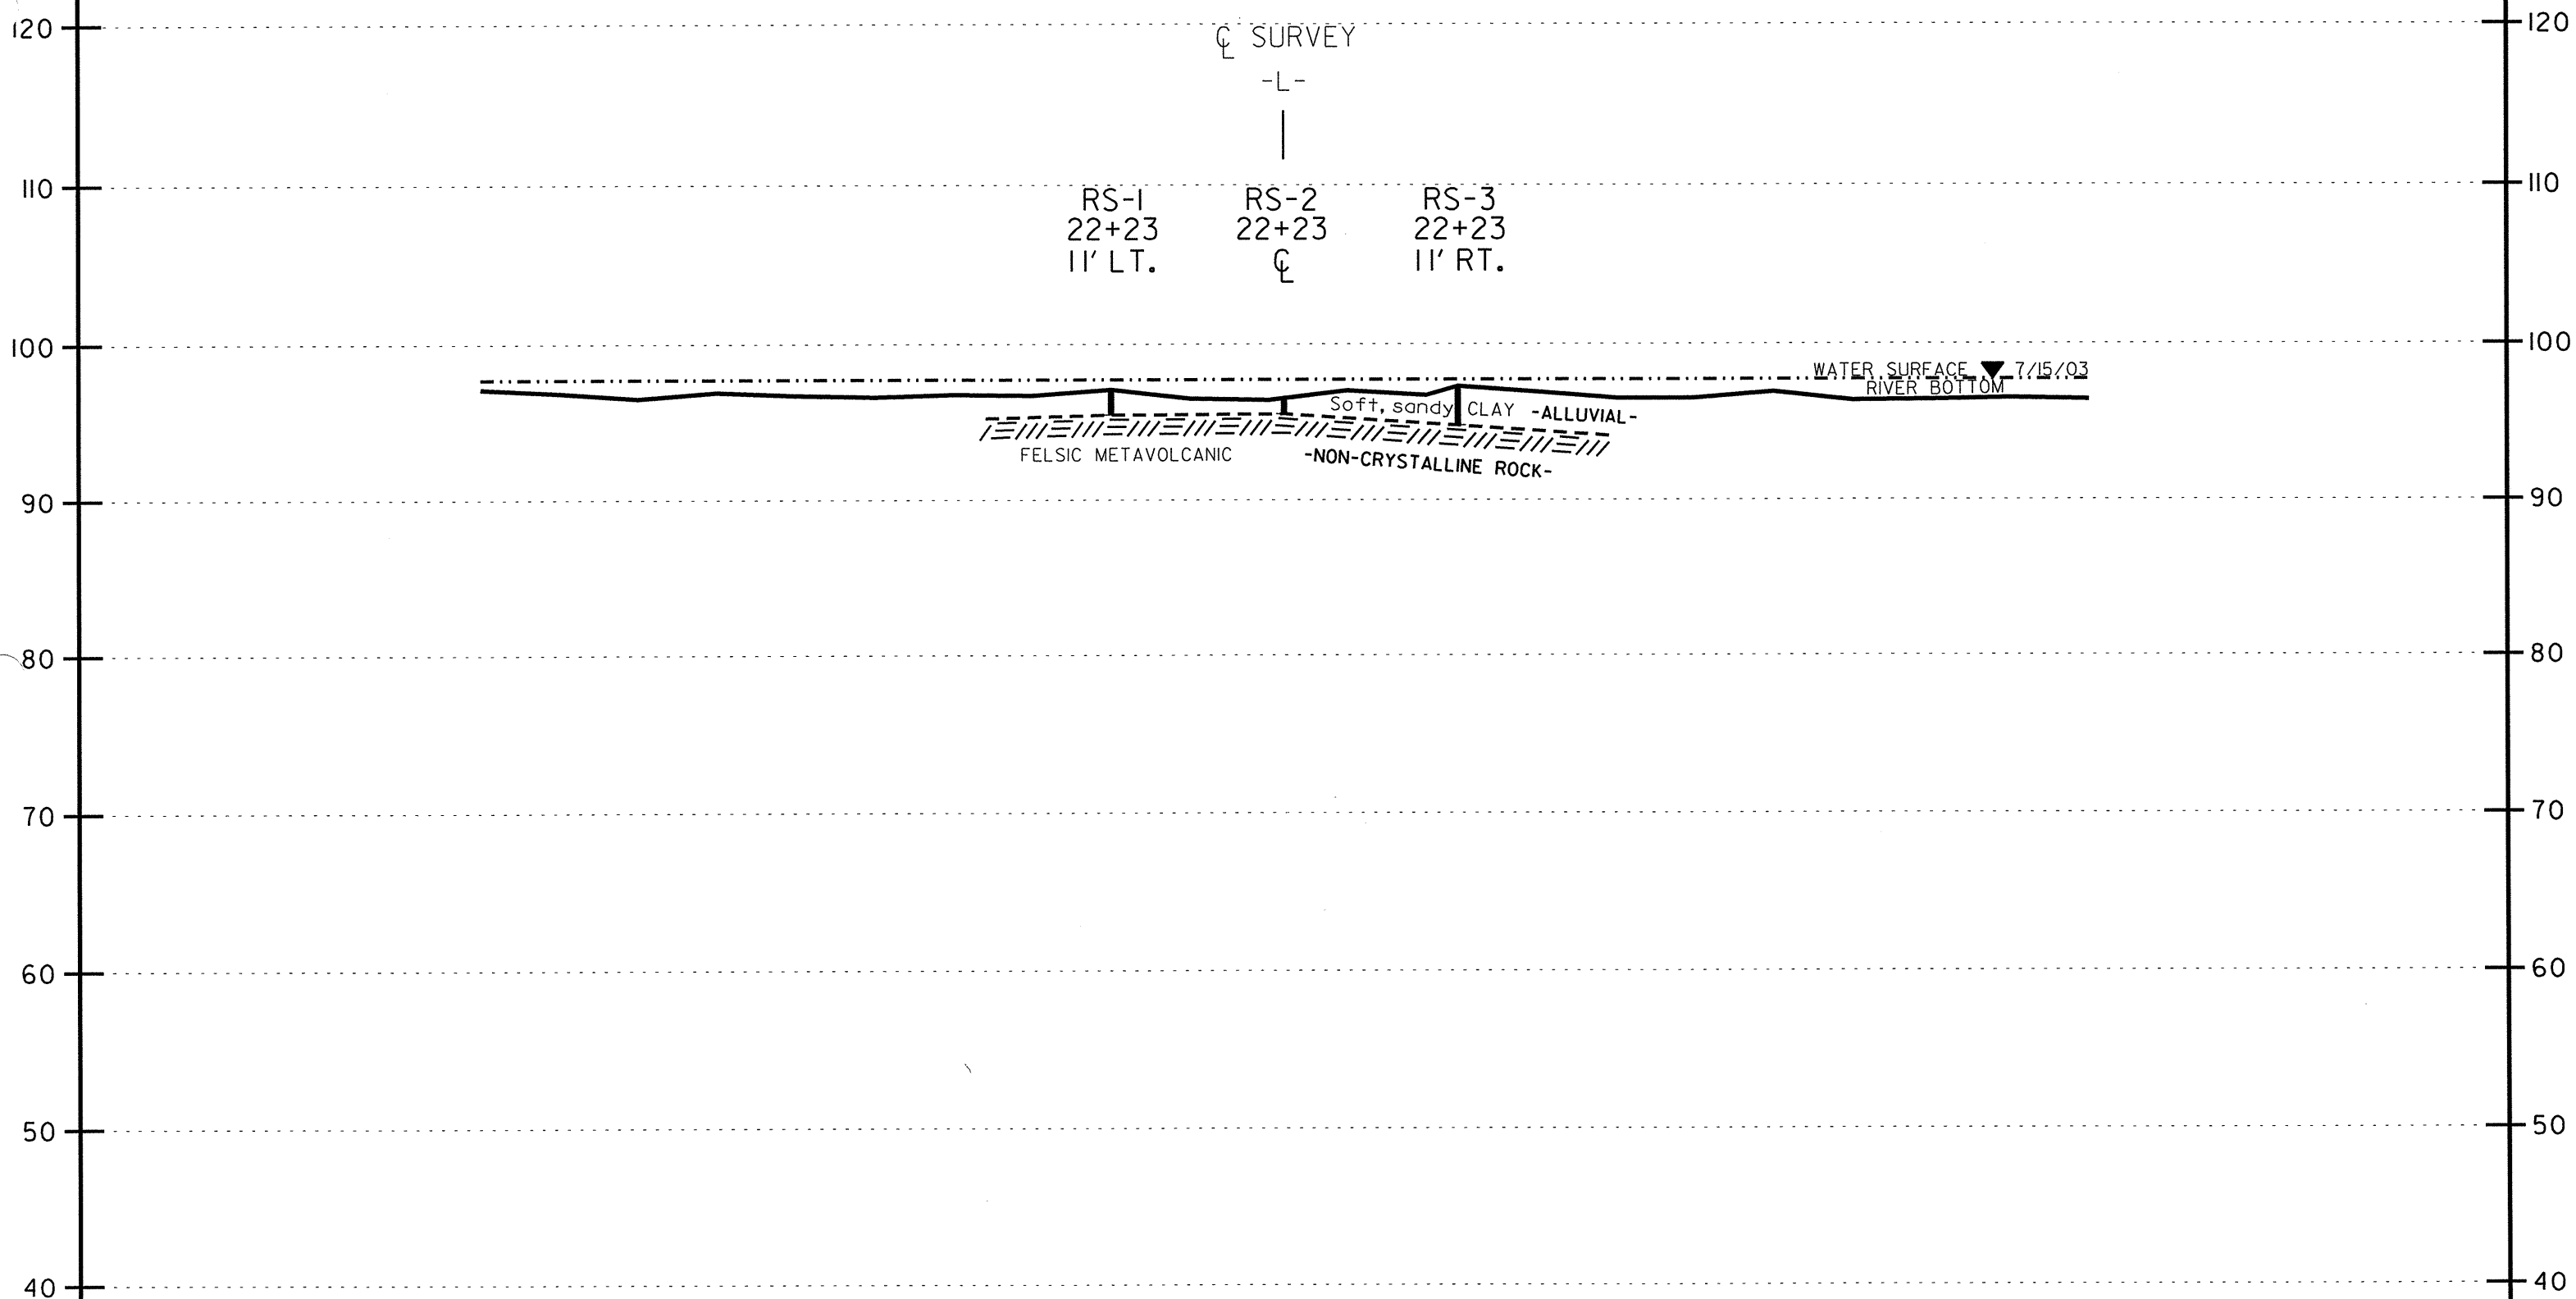

	FROEHLING & ROBERTSON, INC.		CLIENT: N.C. Department of Transportation		
	GEOTECHNICAL • ENVIRONMENTAL • MATERIALS ENGINEERS • LABORATORIES "OVER ONE HUNDRED YEARS OF SERVICE"		LOCATION: Bridge No. 212 over the Little River on SR 1002		
	310 Hubert Street Raleigh, North Carolina 27603 (919) 828-3441; Fax: (919) 828-5751		STATE PROJ. No.: 8.231260I	COUNTY: Johnston	
			TIP No.: B-3865	FA No.: BRSTP-1002(8)	
			DATE: 7/03	SCALE: 1"=10' HORIZ. & VERT.	DRAWING No.: 6A