




SECTION THROUGH -L- STA. 22+33

☒ SURVEY
-L-

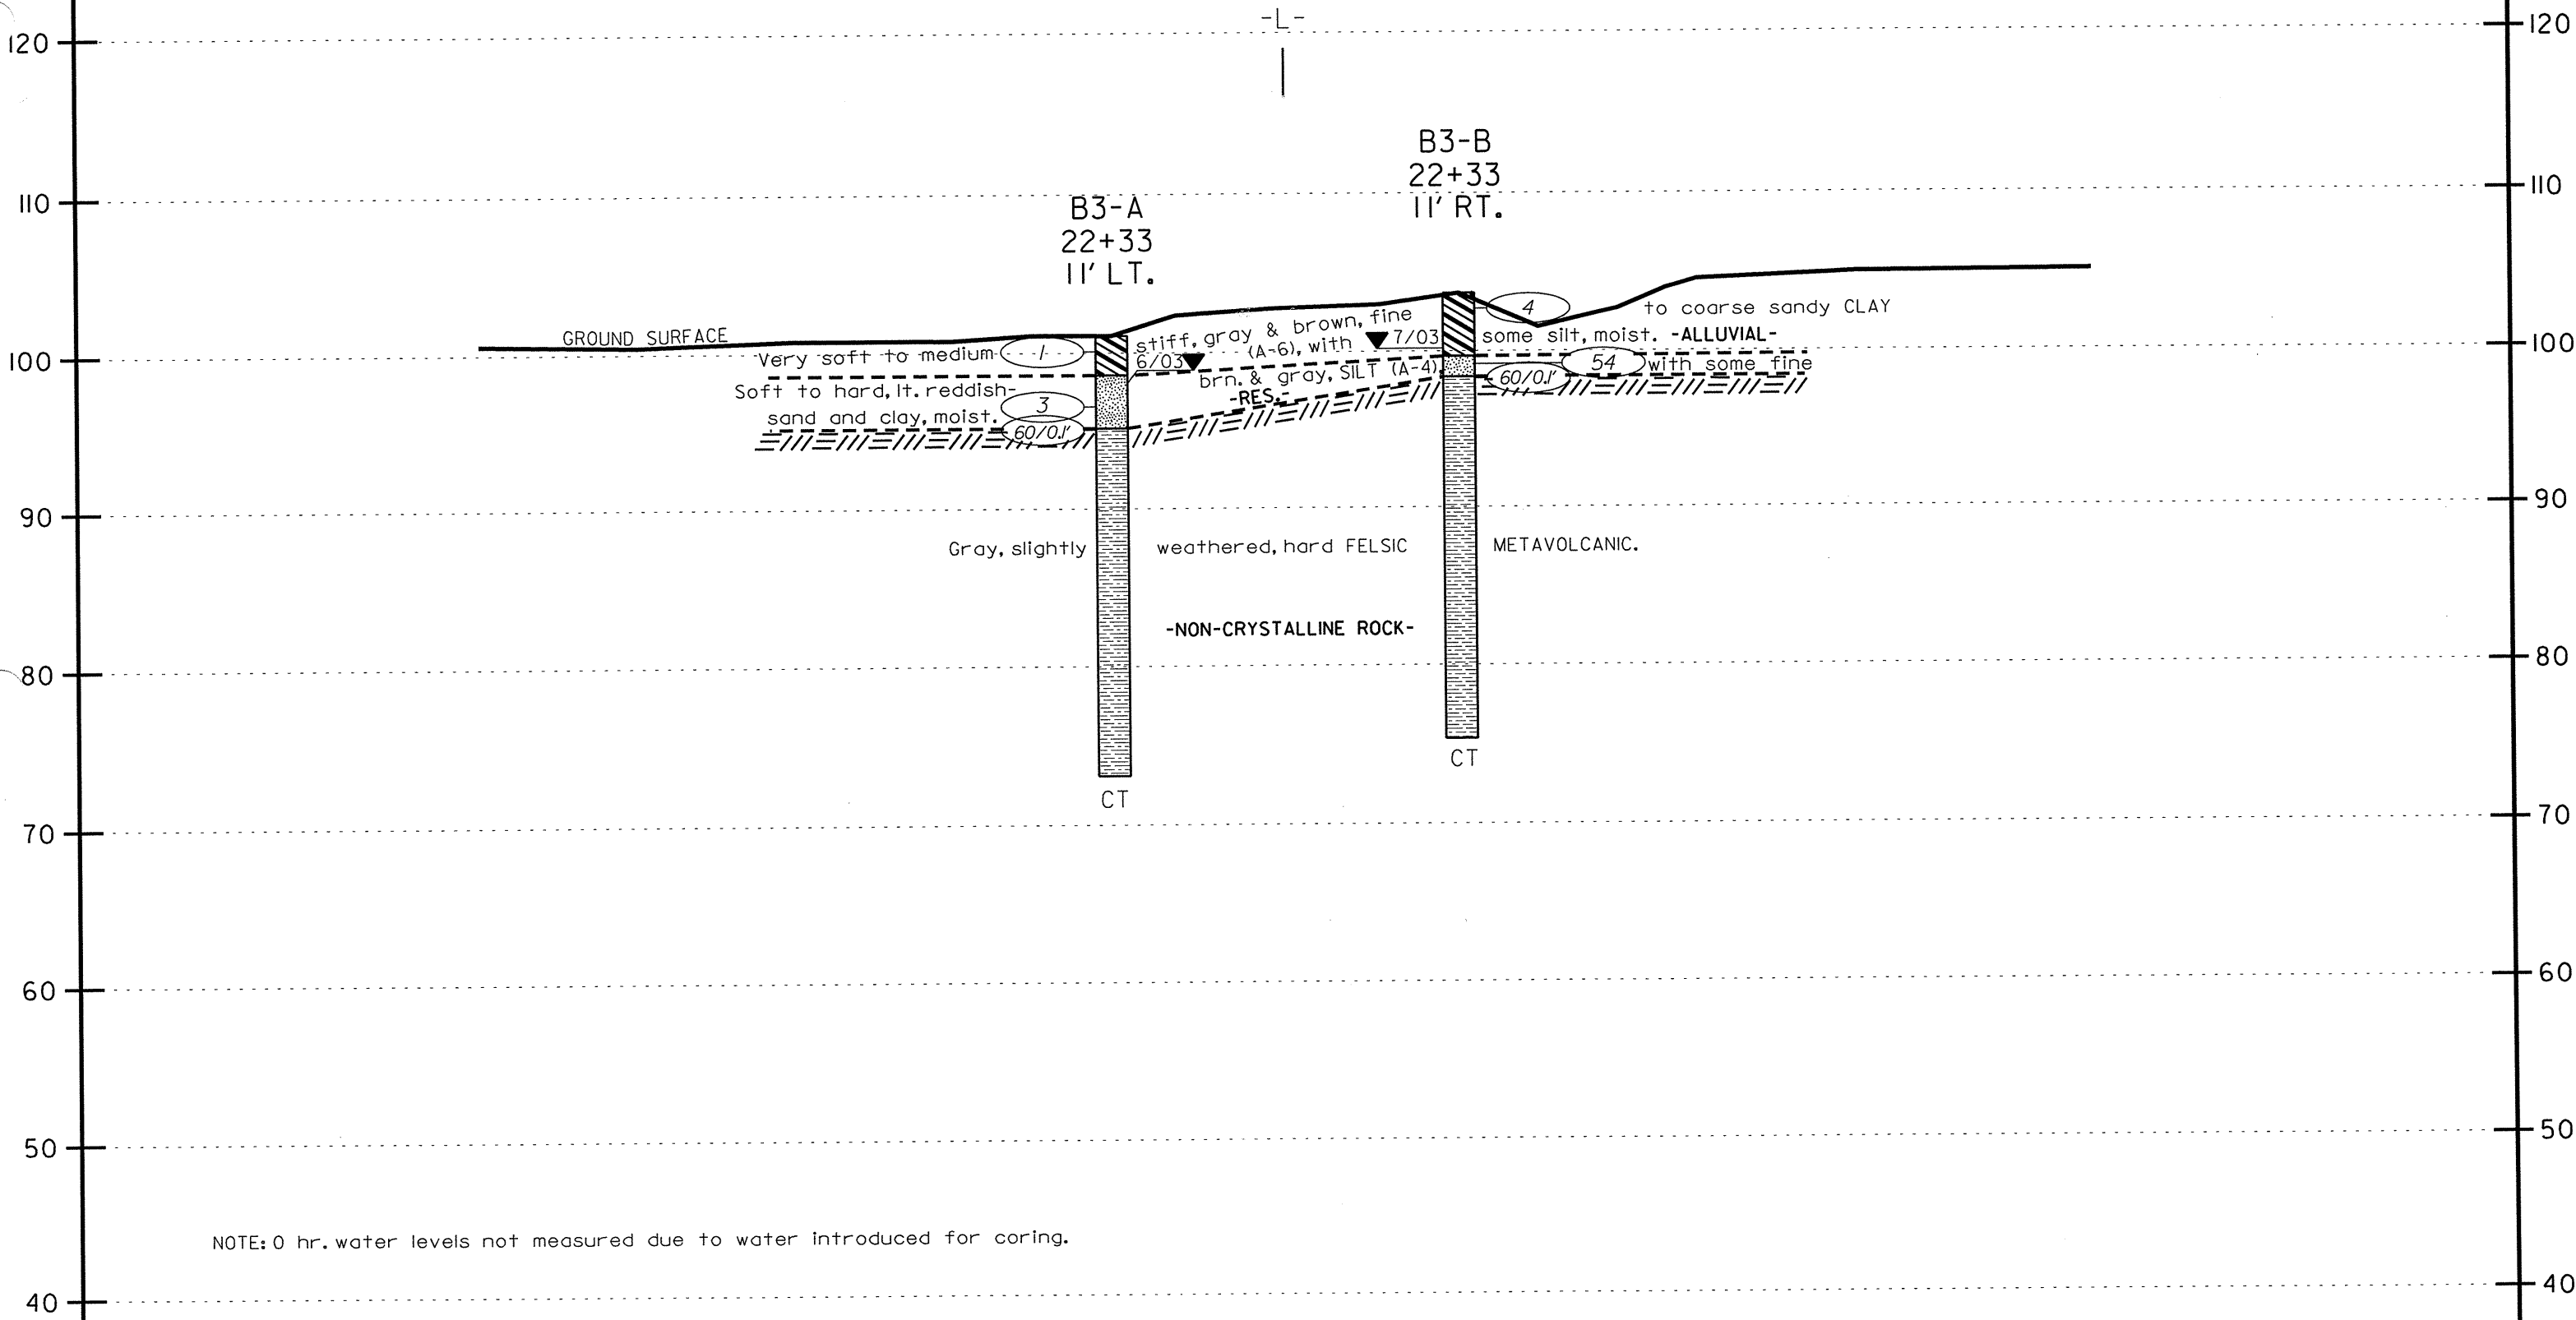

NOTE: 0 hr. water levels not measured due to water introduced for coring.

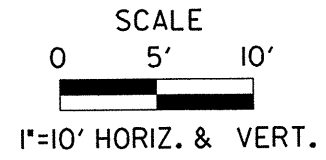

 <p>FROEHLING & ROBERTSON, INC. GEOTECHNICAL • ENVIRONMENTAL • MATERIALS ENGINEERS • LABORATORIES "OVER ONE HUNDRED YEARS OF SERVICE" 310 Hubert Street Raleigh, North Carolina 27603 (919) 828-3441; Fax: (919) 828-5751</p>	CLIENT: N.C. Department of Transportation		
	LOCATION: Bridge No. 212 over the Little River on SR 1002		
	STATE PROJ. No.: 8.2312601	COUNTY: Johnston	
	TIP No.: B-3865	FA No.: BRSTP-1002(8)	
	DATE: 7/03	SCALE: 1"=10' HORIZ. & VERT.	DRAWING No.: 6