

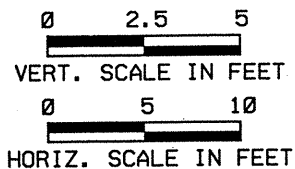


NOTE: \* INDICATES BLOW COUNT INFLUENCED BY COBBLES

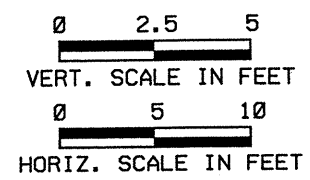

**GEOSCIENCE GROUP, INC.**  
 4000-H Spring Garden Street  
 Greensboro, NC 27407  
 336-856-1923  
 336-856-1925 (fax)

CROSS-SECTION THROUGH END BENT-1	
Bridge 363 over Caraway Creek on SR 1331	
Randolph County, North Carolina	
Project No. 8.2572301	TIP No. B-3504
Federal No. BRZ-1331(4)	Vert. Scale 1" = 5'
Date 12/30/03	Horiz. Scale 1" = 10'
Drawn by DH	Drawing No. 4

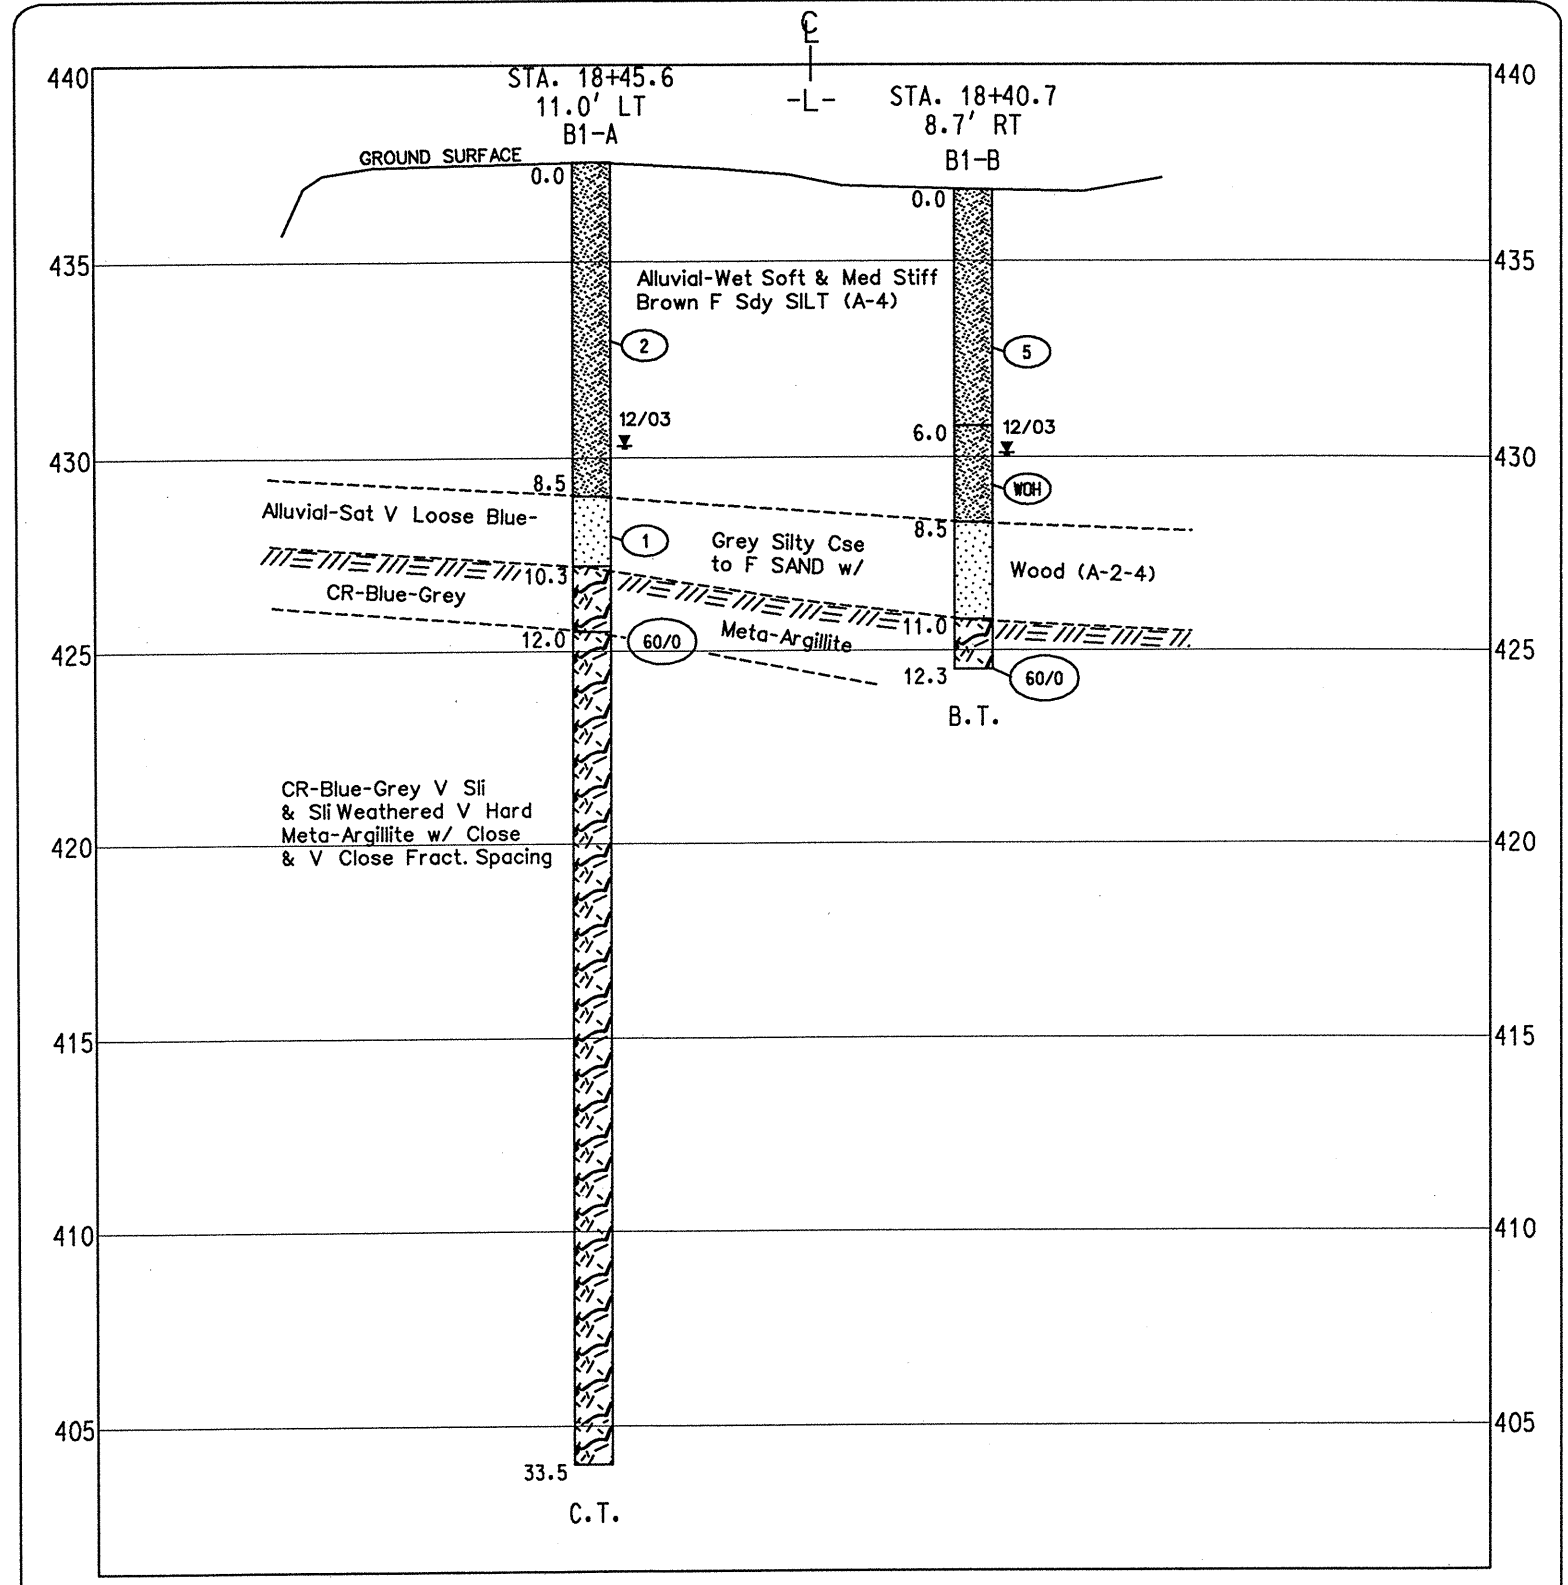

**GEOSCIENCE GROUP, INC.**  
 4000-H Spring Garden Street  
 Greensboro, NC 27407  
 336-856-1923  
 336-856-1925 (fax)

CROSS-SECTION THROUGH BENT-1	
Bridge 363 over Caraway Creek on SR 1331	
Randolph County, North Carolina	
Project No. 8.2572301	TIP No. B-3504
Federal No. BRZ-1331(4)	Vert. Scale 1" = 5'
Date 12/30/03	Horiz. Scale 1" = 10'
Drawn by DH	Drawing No. 5