


-L-

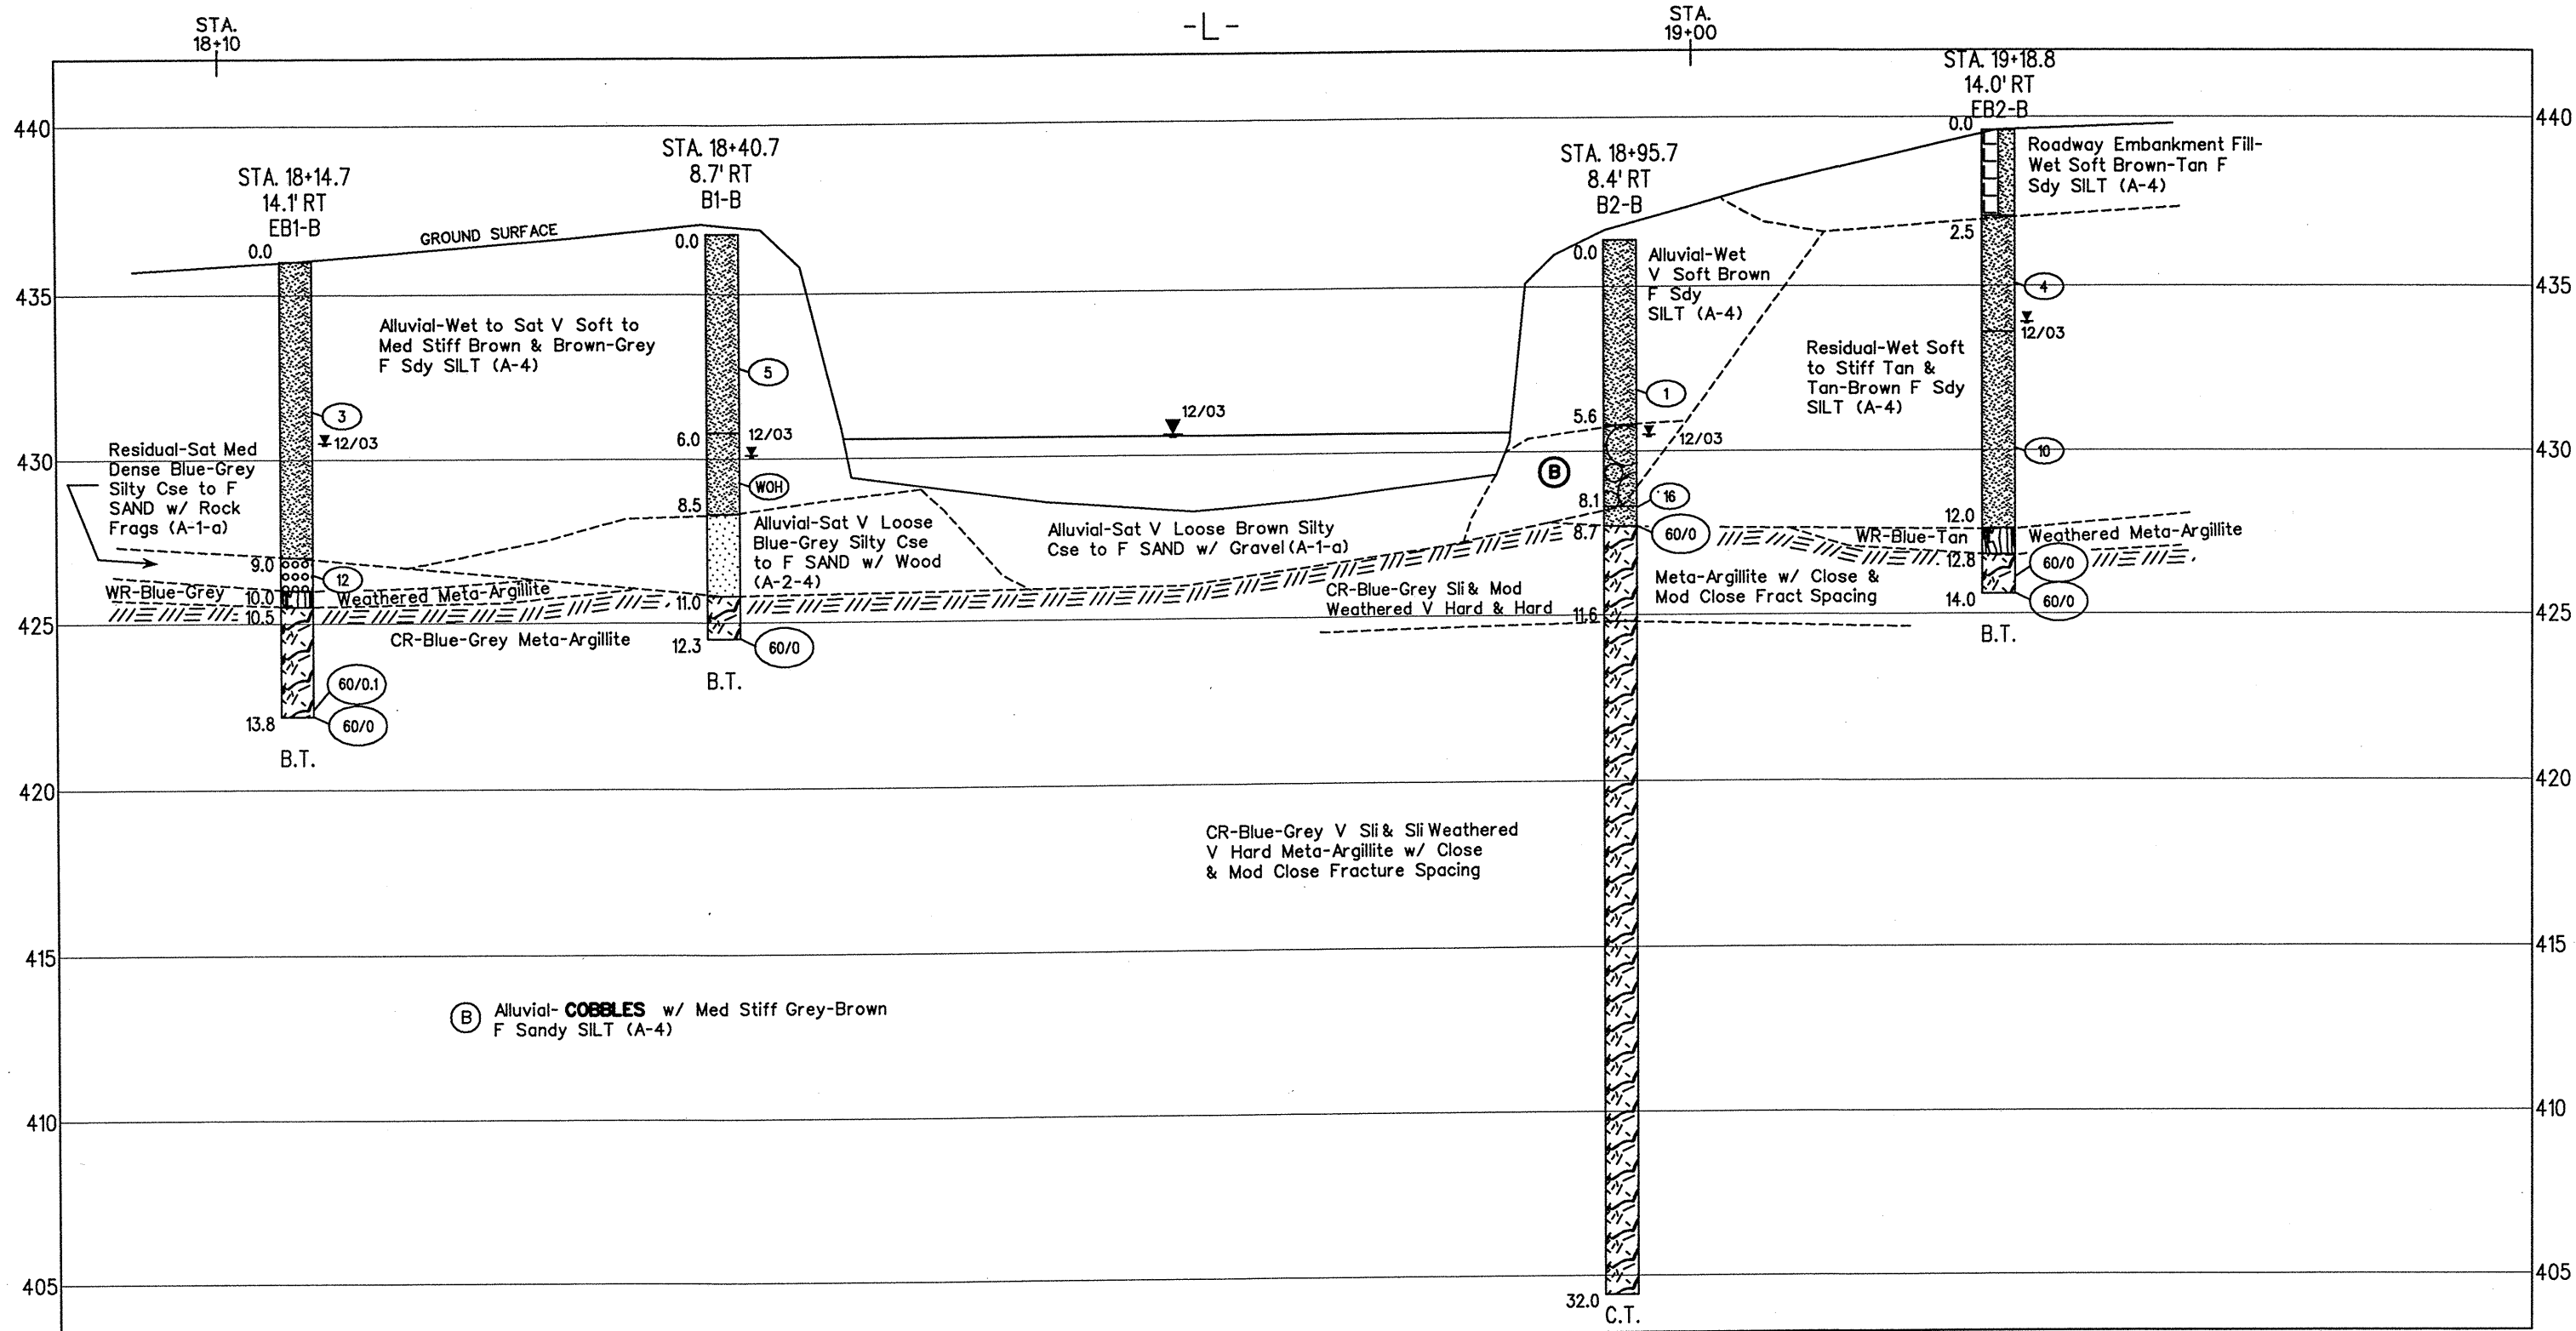


0 5 10



VERT. SCALE IN FEET

0 10 20

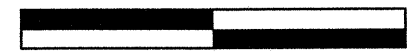

HORIZ. SCALE IN FEET

GEOSCIENCE GROUP, INC.

4000-H Spring Garden Street
Greensboro, NC 27407
336-856-1923
336-856-1925 (fax)

PROFILE 14.0ft RIGHT of -L-

Bridge 363 over Caraway Creek on SR 1331

Randolph County, North Carolina

Project No. 8.2572301

TIP No. B-3504

Federal No. BRZ-1331(4)

Vert. Scale 1" = 5'

Date 12/30/03

Horiz. Scale 1" = 10'

Drawn by DH

Drawing No. 3