


PROFILE -L- CENTERLINE

BORINGS PROJECTED FROM RIGHT SIDE

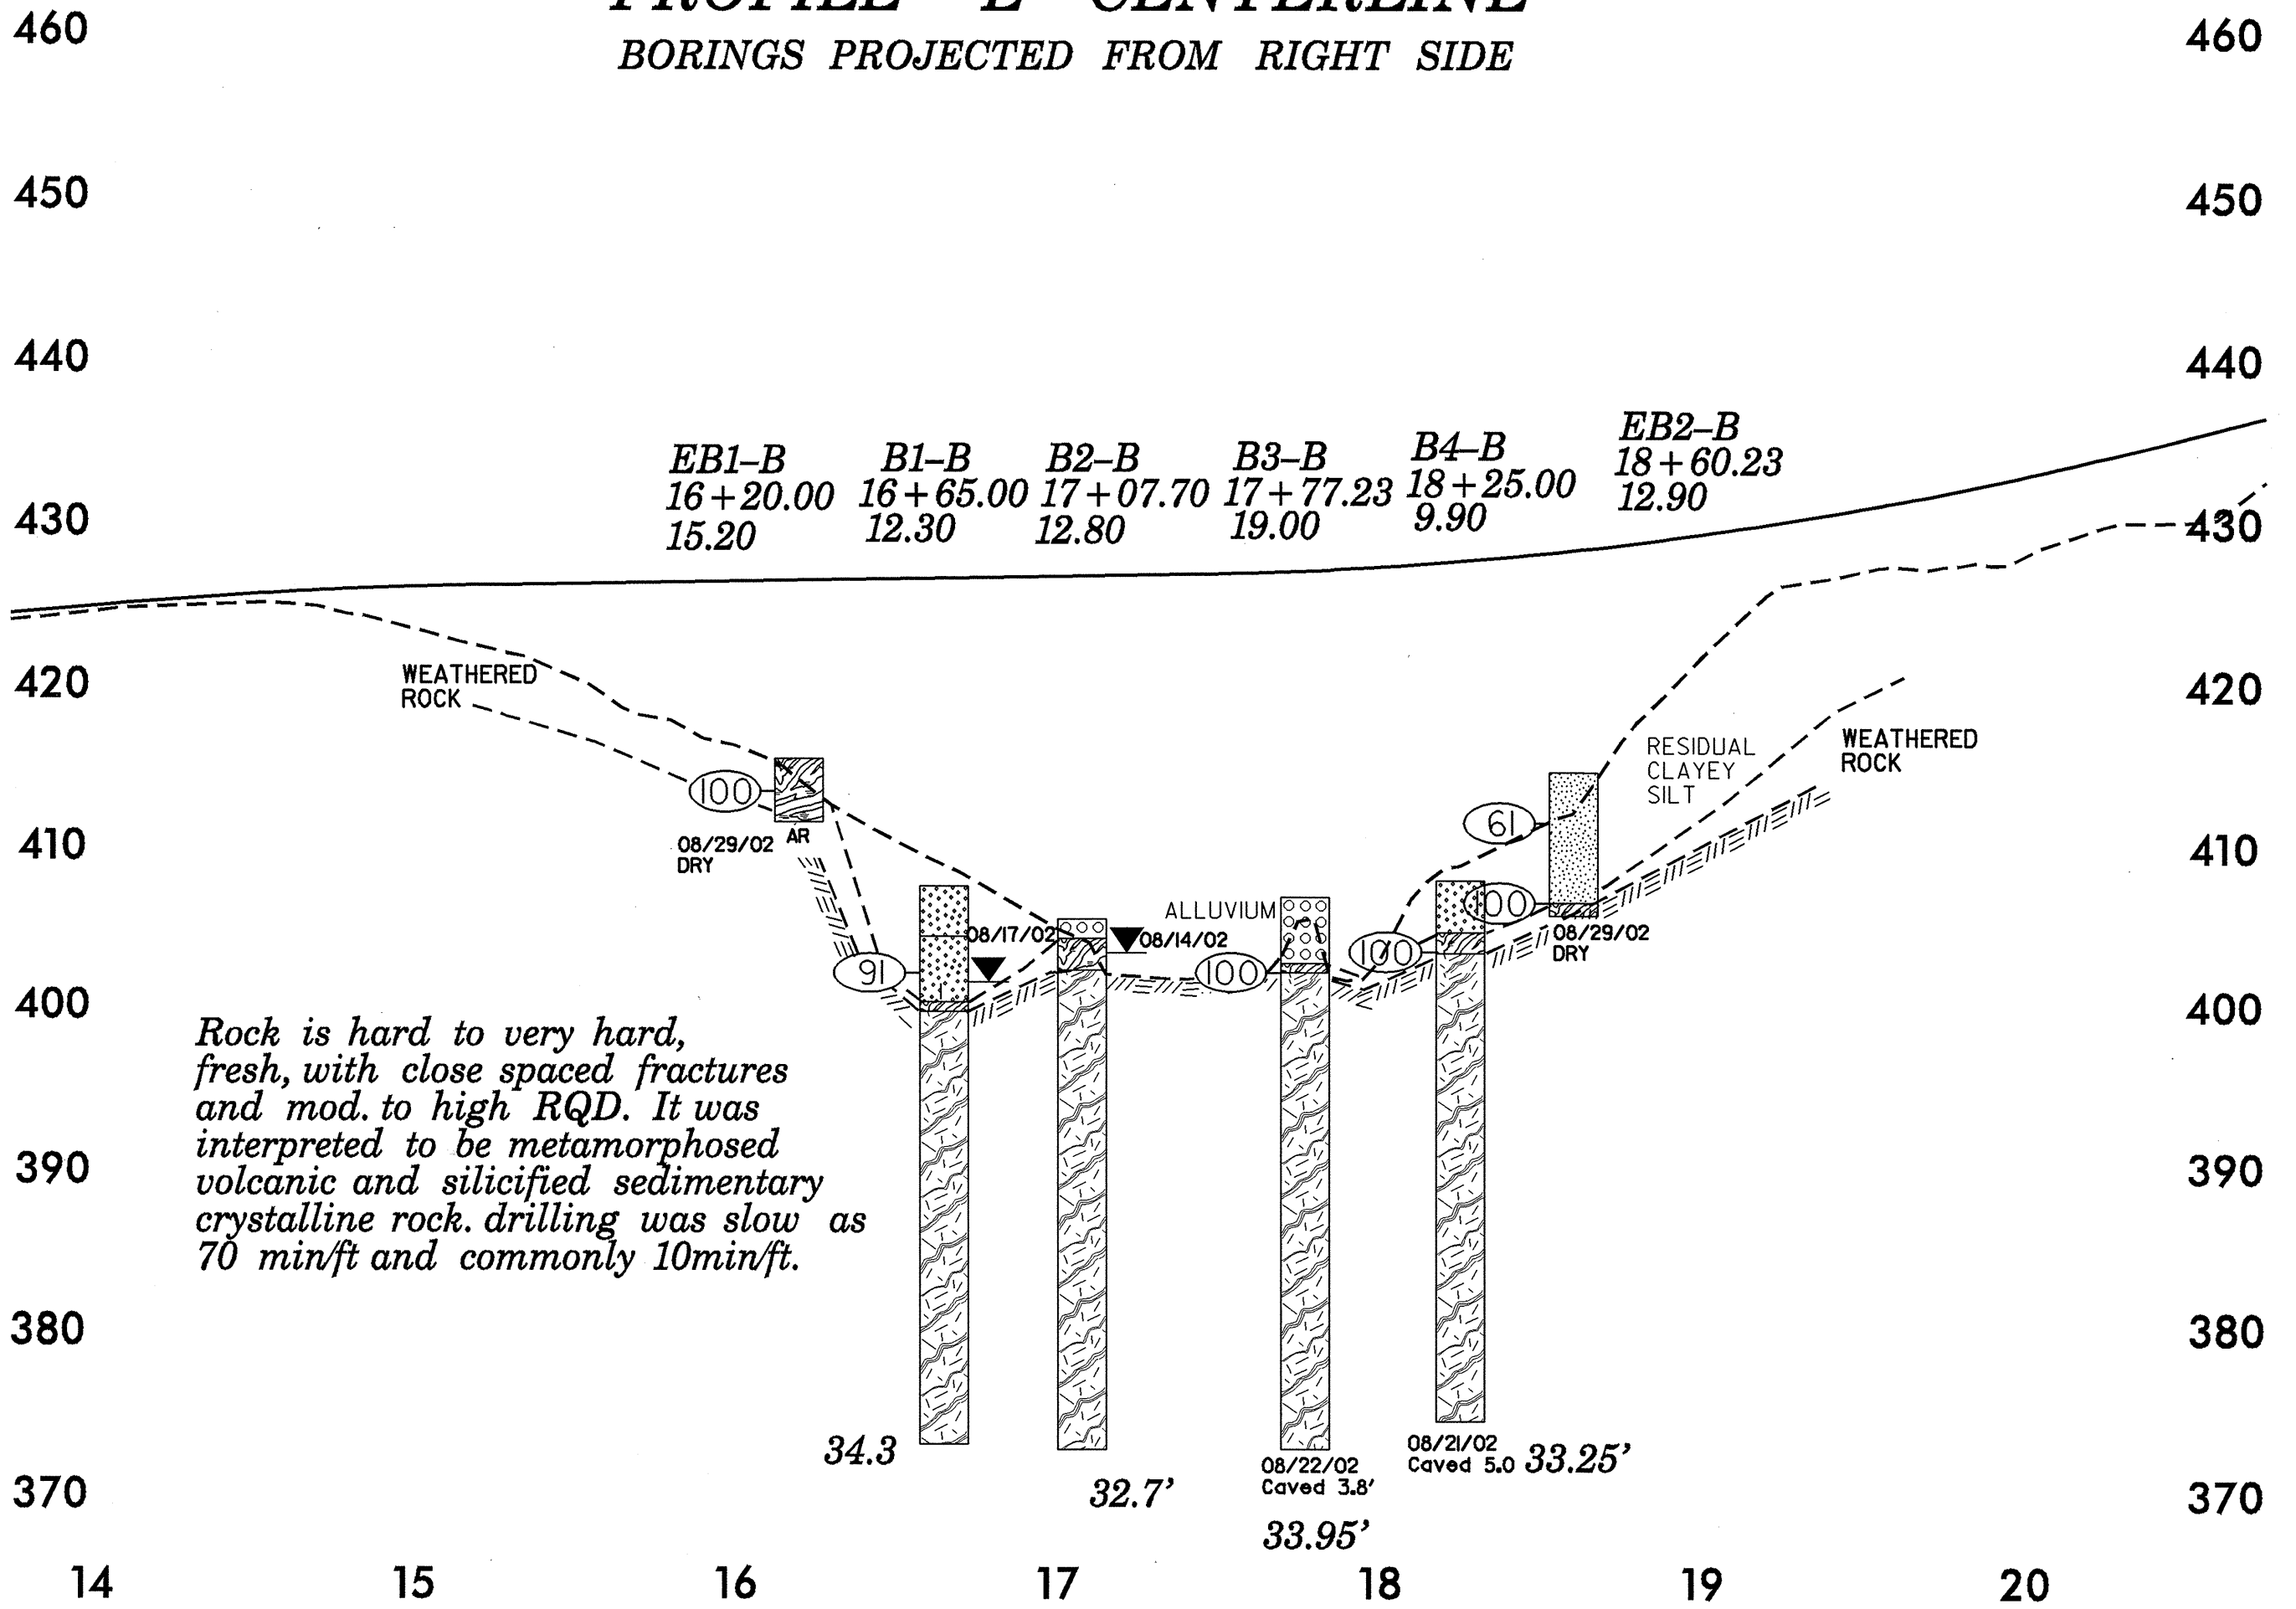

460
450
440
430
420
410
400
390
380
370

460
450
440
430
420
410
400
390
380
370

14 15 16 17 18 19 20