


8/22/99



PROJ. REFERENCE NO.  
B-3690

SHEET NO.  
X-6

150 140 130 120 110 100 90 80 70 60 50 40 30 20 10 0 10 20 30 40 50 60 70 80 90 100 110 120 130 140 150

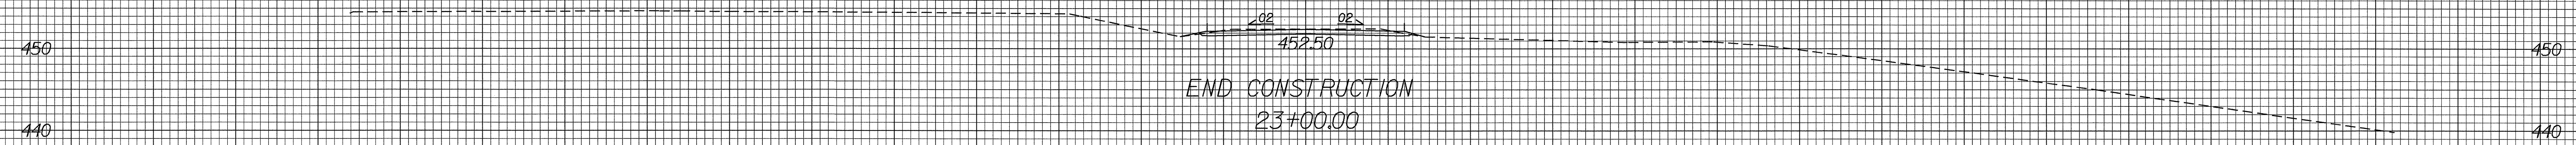

150 140 130 120 110 100 90 80 70 60 50 40 30 20 10 0 10 20 30 40 50 60 70 80 90 100 110 120 130 140 150

04-JUN-2004 11:10  
F:\Xsc\1\p1  
PWRches\ter AT RD212453