
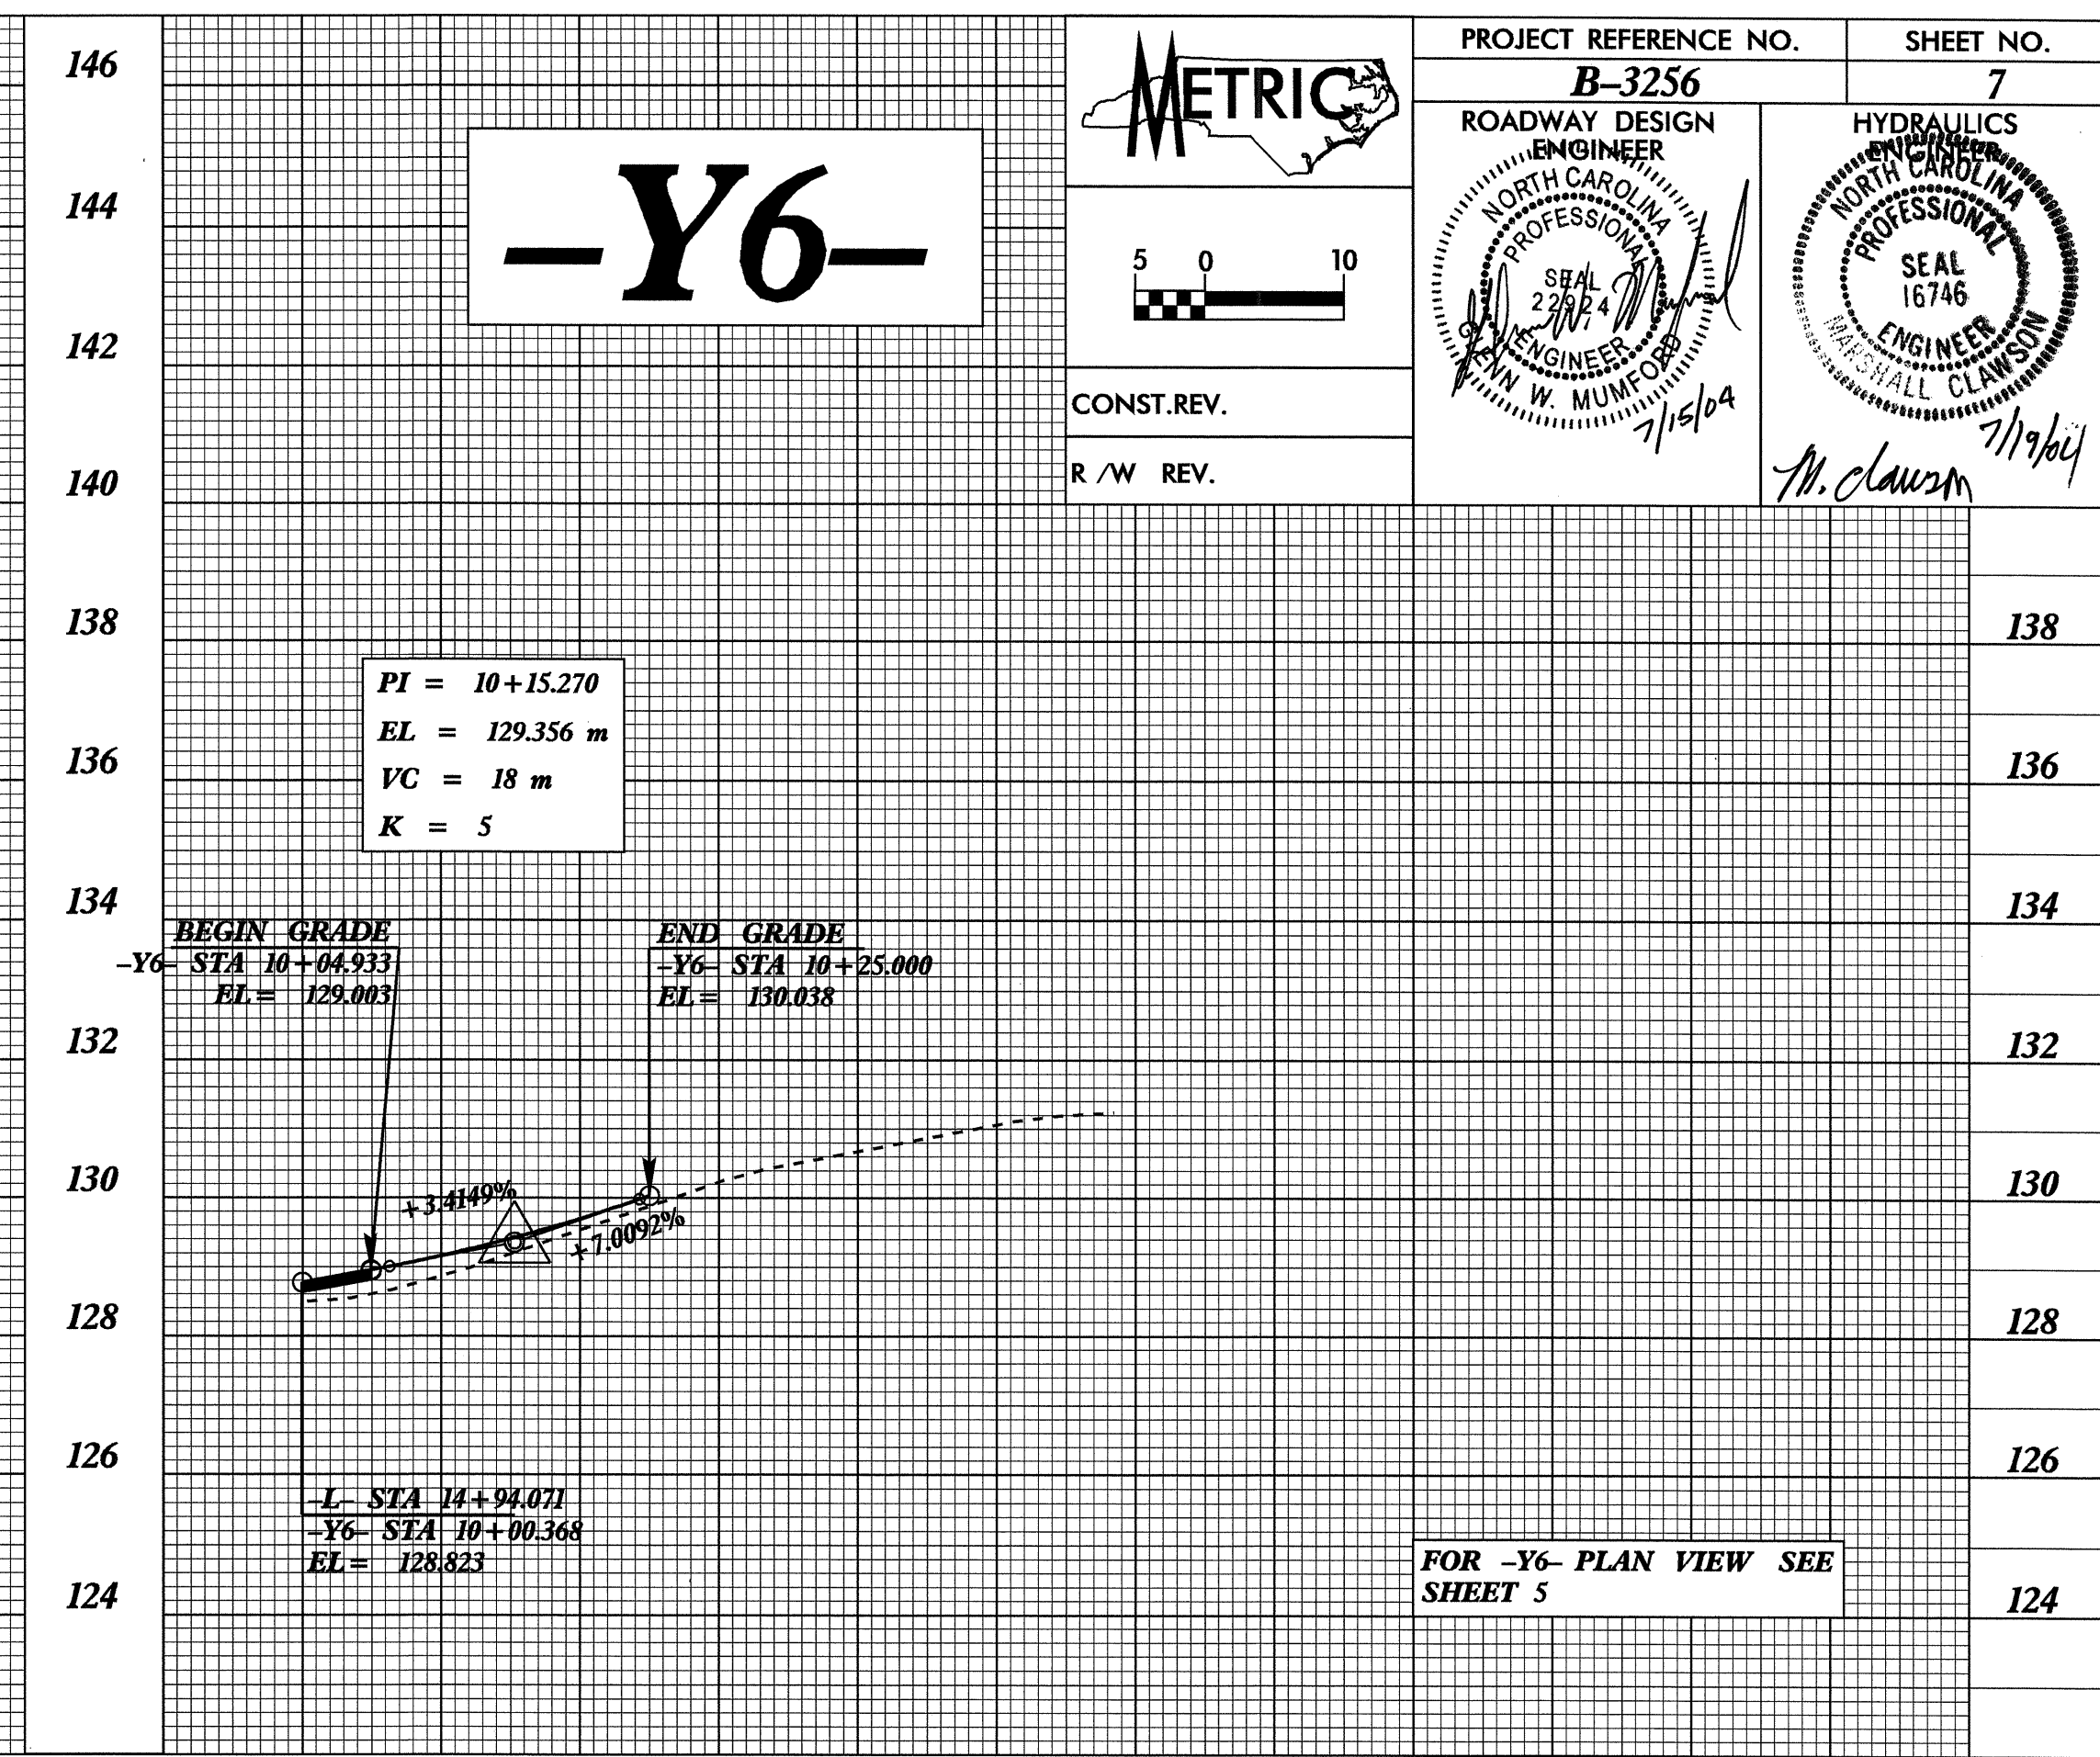
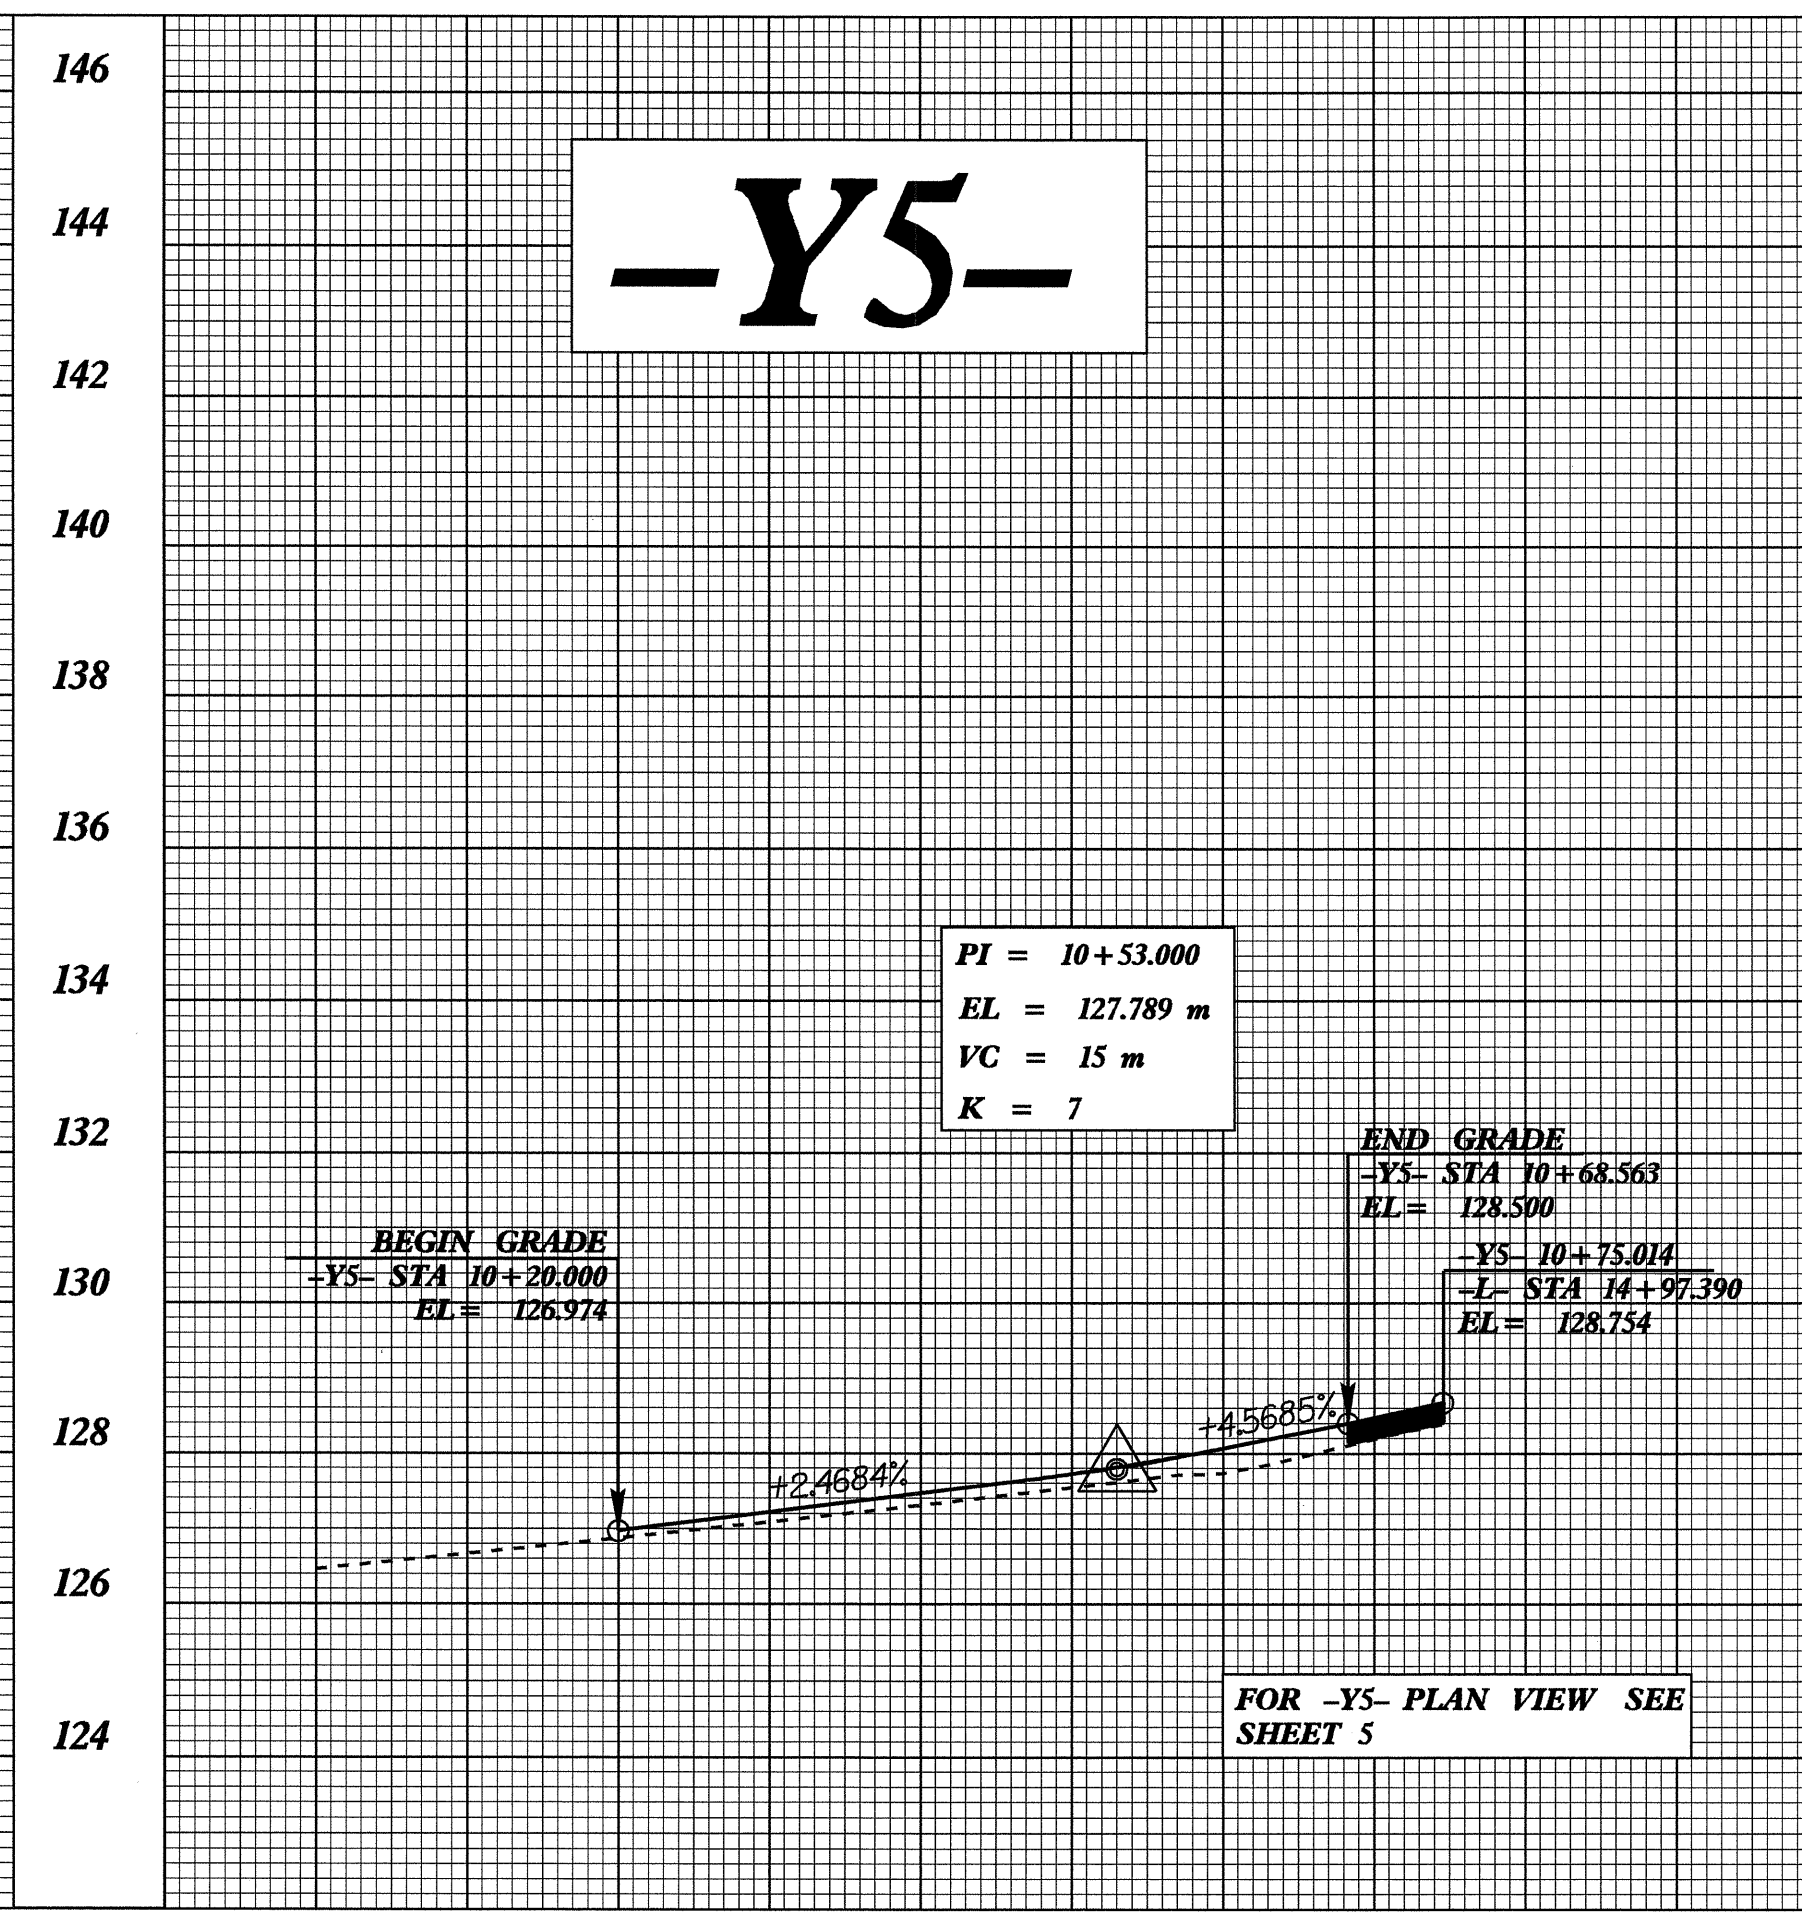


6/09/04

30-JUN-2004 14:28
R:\proj\B3256.pj\1
S:\lanoster\1 RD212301

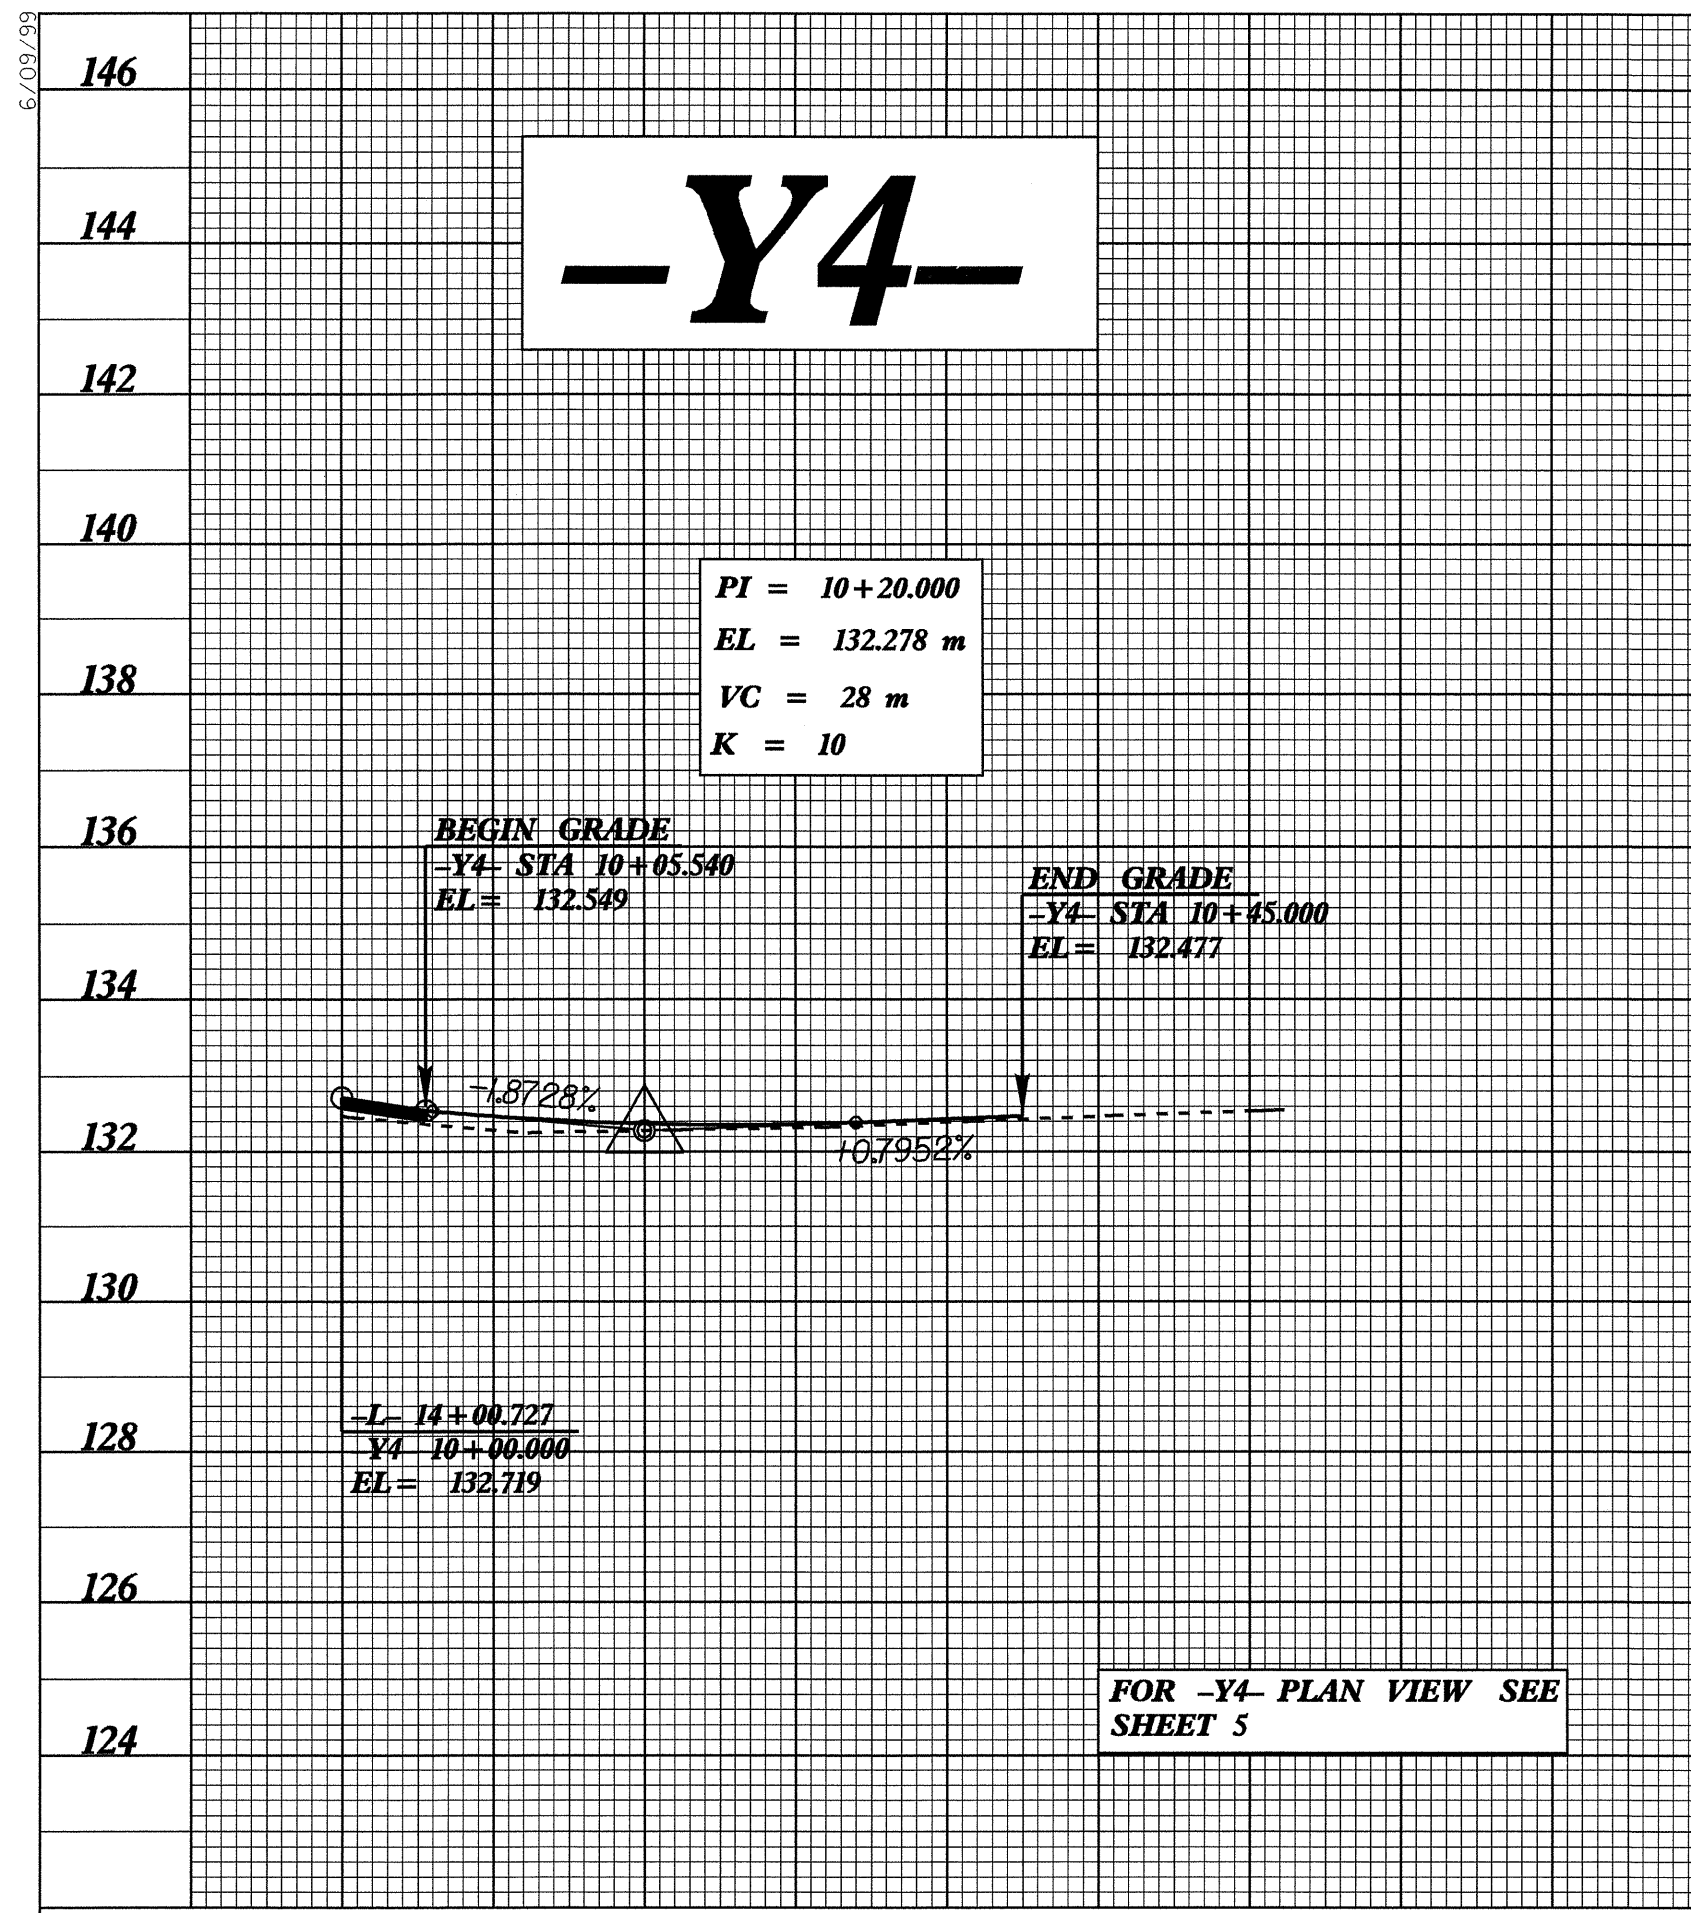

METRIC

5 0 10

CONST. REV.

R / W REV.

PROJECT REFERENCE NO. **B-3256** SHEET NO. **7**

ROADWAY DESIGN ENGINEER

HYDRAULICS ENGINEER

NORTH CAROLINA PROFESSIONAL ENGINEER

SEAL 16746

W. W. MUMFORD

7/12/04

M. Lawson

10 +20 +40 +60