





|  |             |
|--|-------------|
| PROJECT REFERENCE NO.  | SHEET NO.   |
| <b>B-3256</b>  | <b>UC-7</b> |
| DESIGNED BY: <b>DVJ</b>  |             |
| DRAWN BY: <b>DVJ</b>   |             |
| CHECKED BY: <b>CDB</b>   |             |
| APPROVED BY: <b>CDB</b>  |             |
| REVISED:   |             |
| NORTH CAROLINA DEPARTMENT OF TRANSPORTATION                        |             |
| DESIGN SERVICES UNIT<br>PHONE: (919)250-4128<br>FAX: (919)250-4119 |             |
| UTILITY CONSTRUCTION<br>PLANS ONLY                                 |             |

**UTILITY CONSTRUCTION**

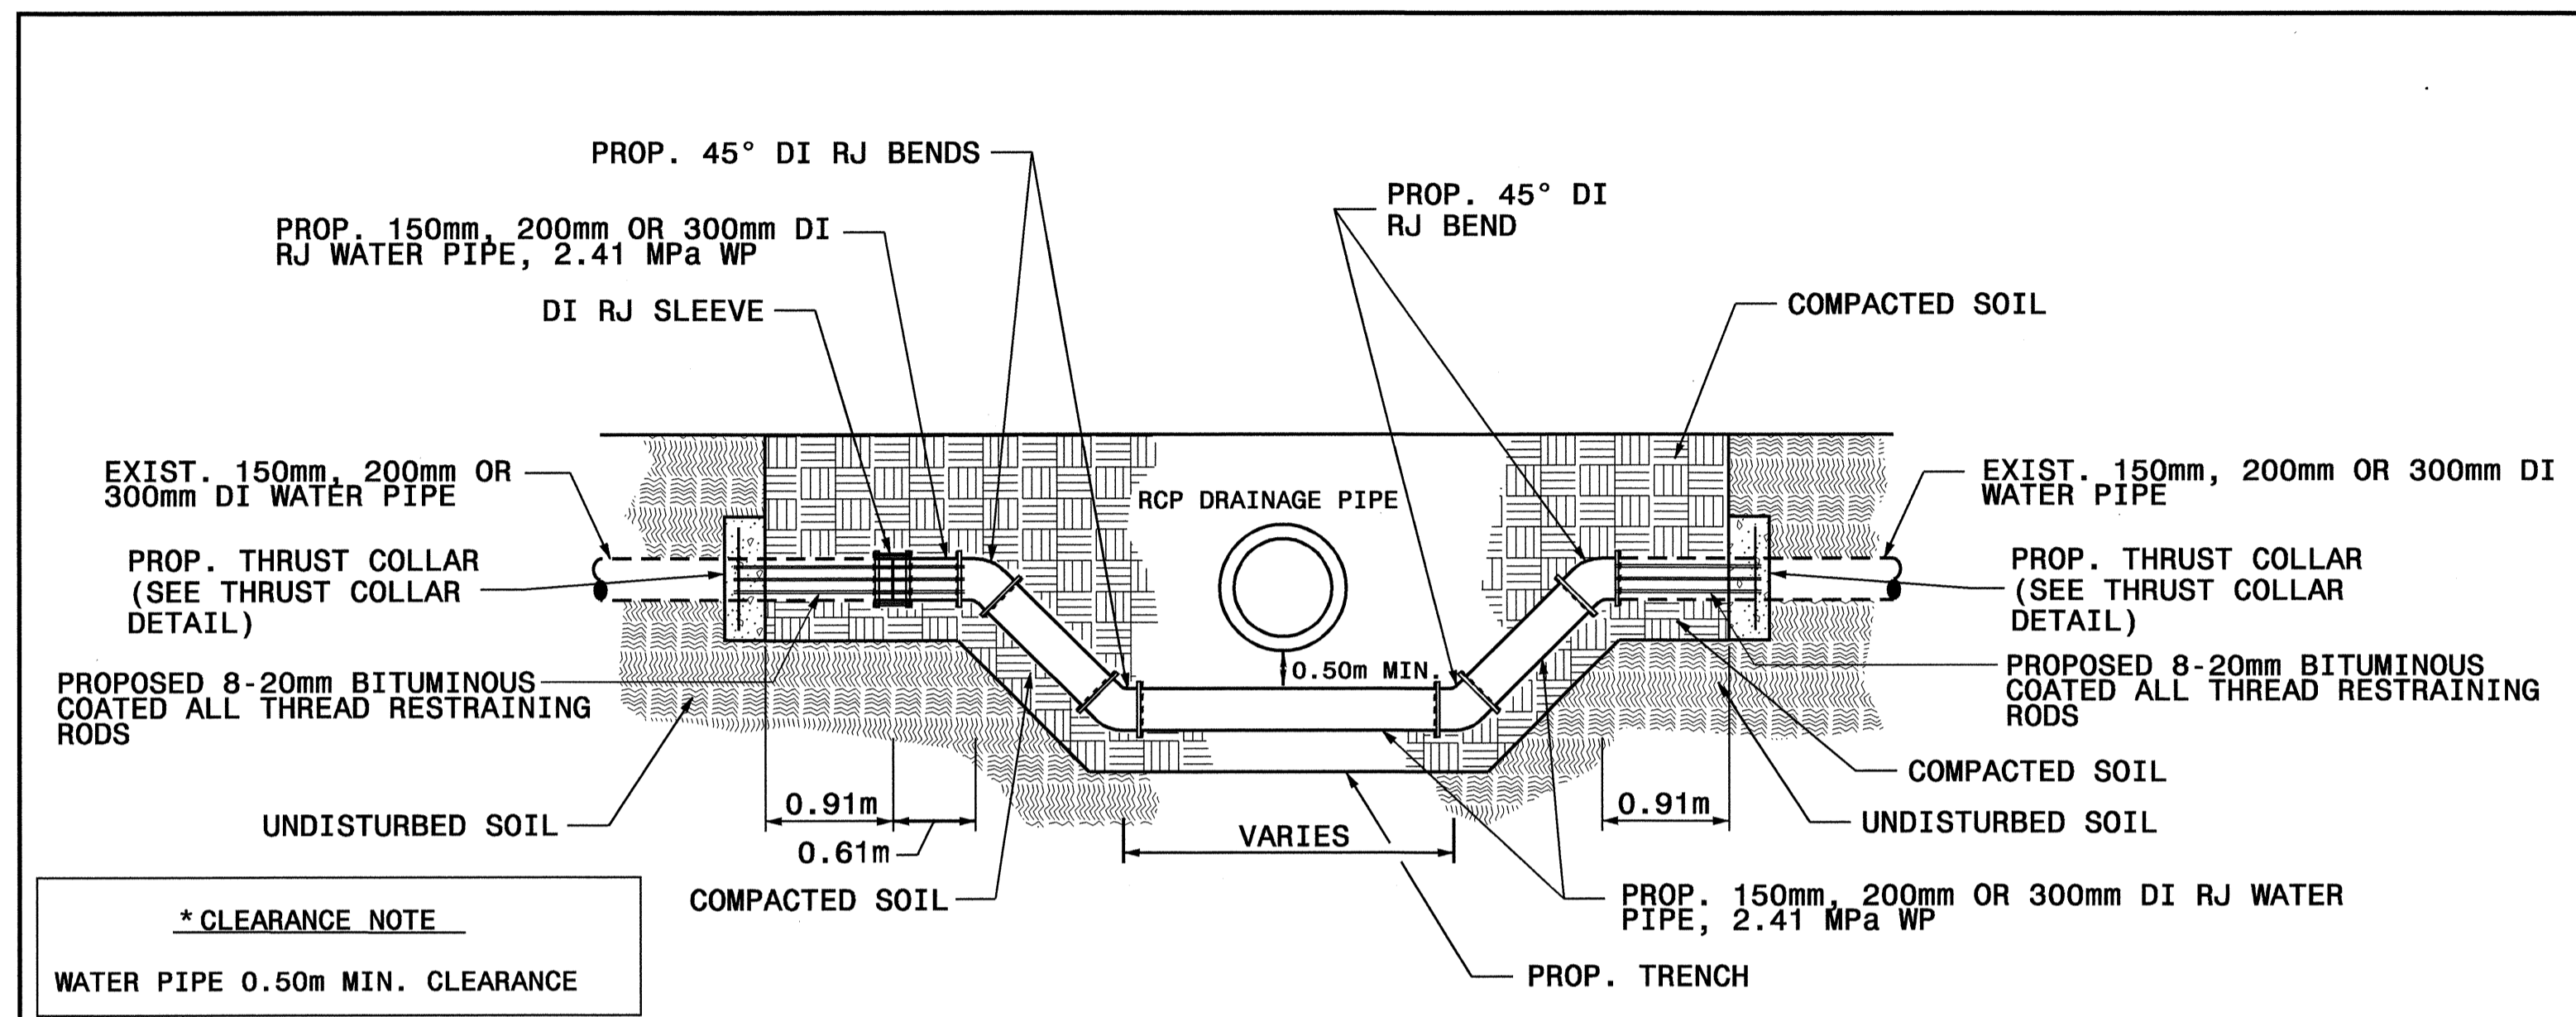

**WATER PIPE CROSSING STORM DRAIN**

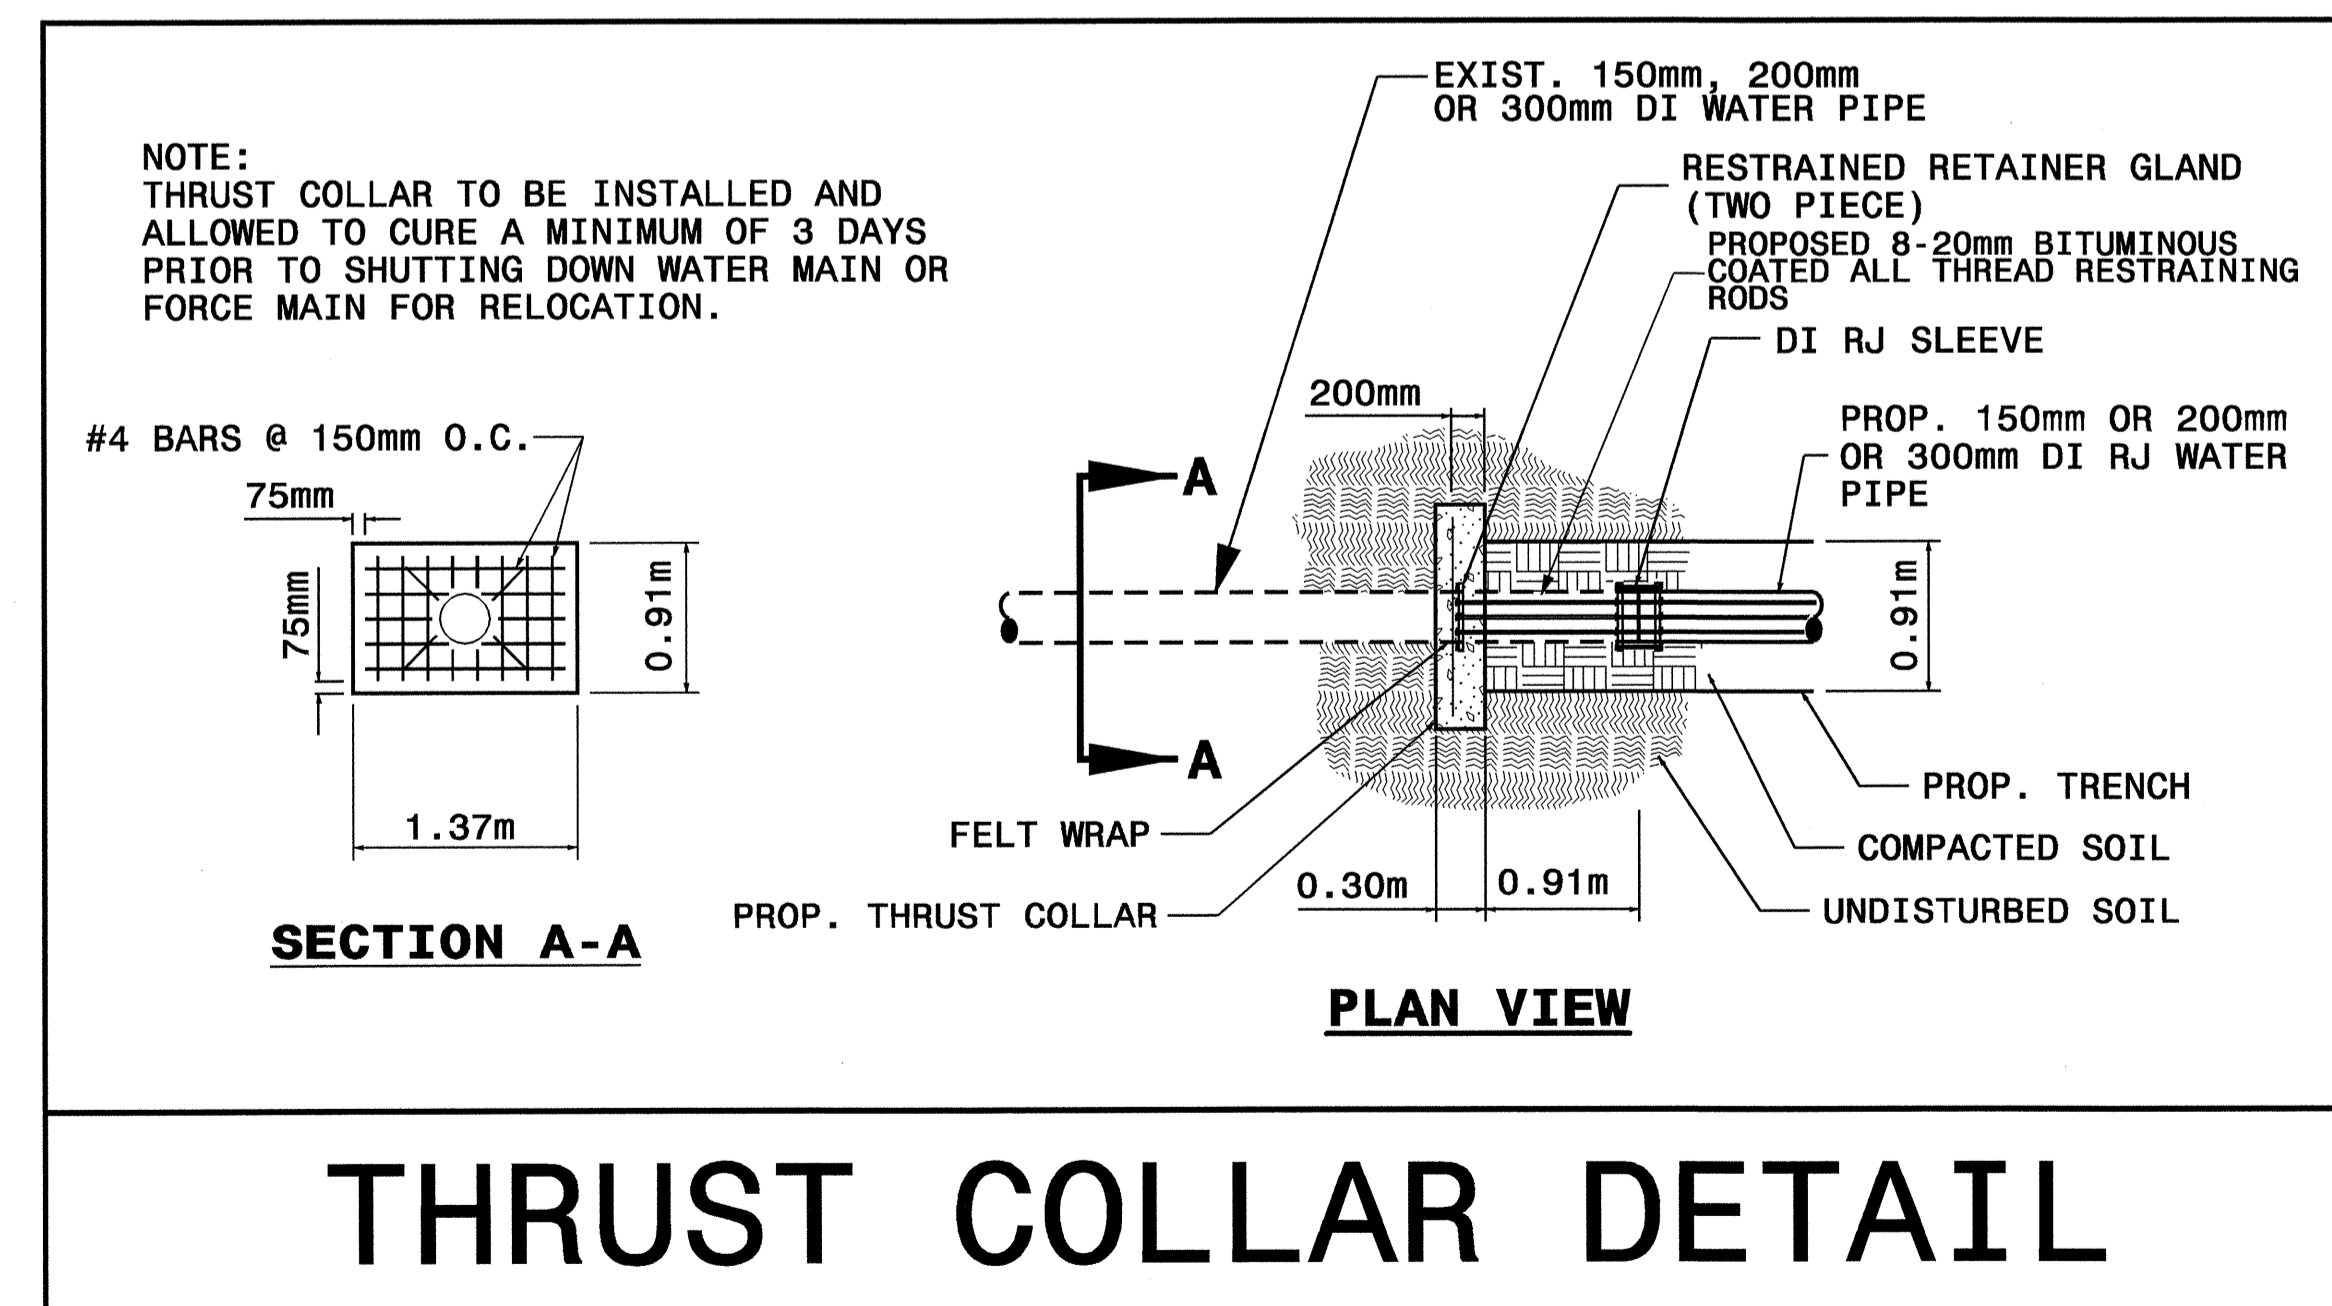

**THRUST COLLAR DETAIL**

09-MAR-2004 16:42  
 R:\Utilities\Projects\B3256\B3256-ut-udt.dgn  
 ds212422.plt DS212422