


STATE OF NORTH CAROLINA
 DEPT. OF TRANSPORTATION
 DIVISION OF HIGHWAYS
 RALEIGH, N.C.

ENGLISH STANDARD DRAWING FOR
DRUMS

SHEET 1 OF 1
1130D01

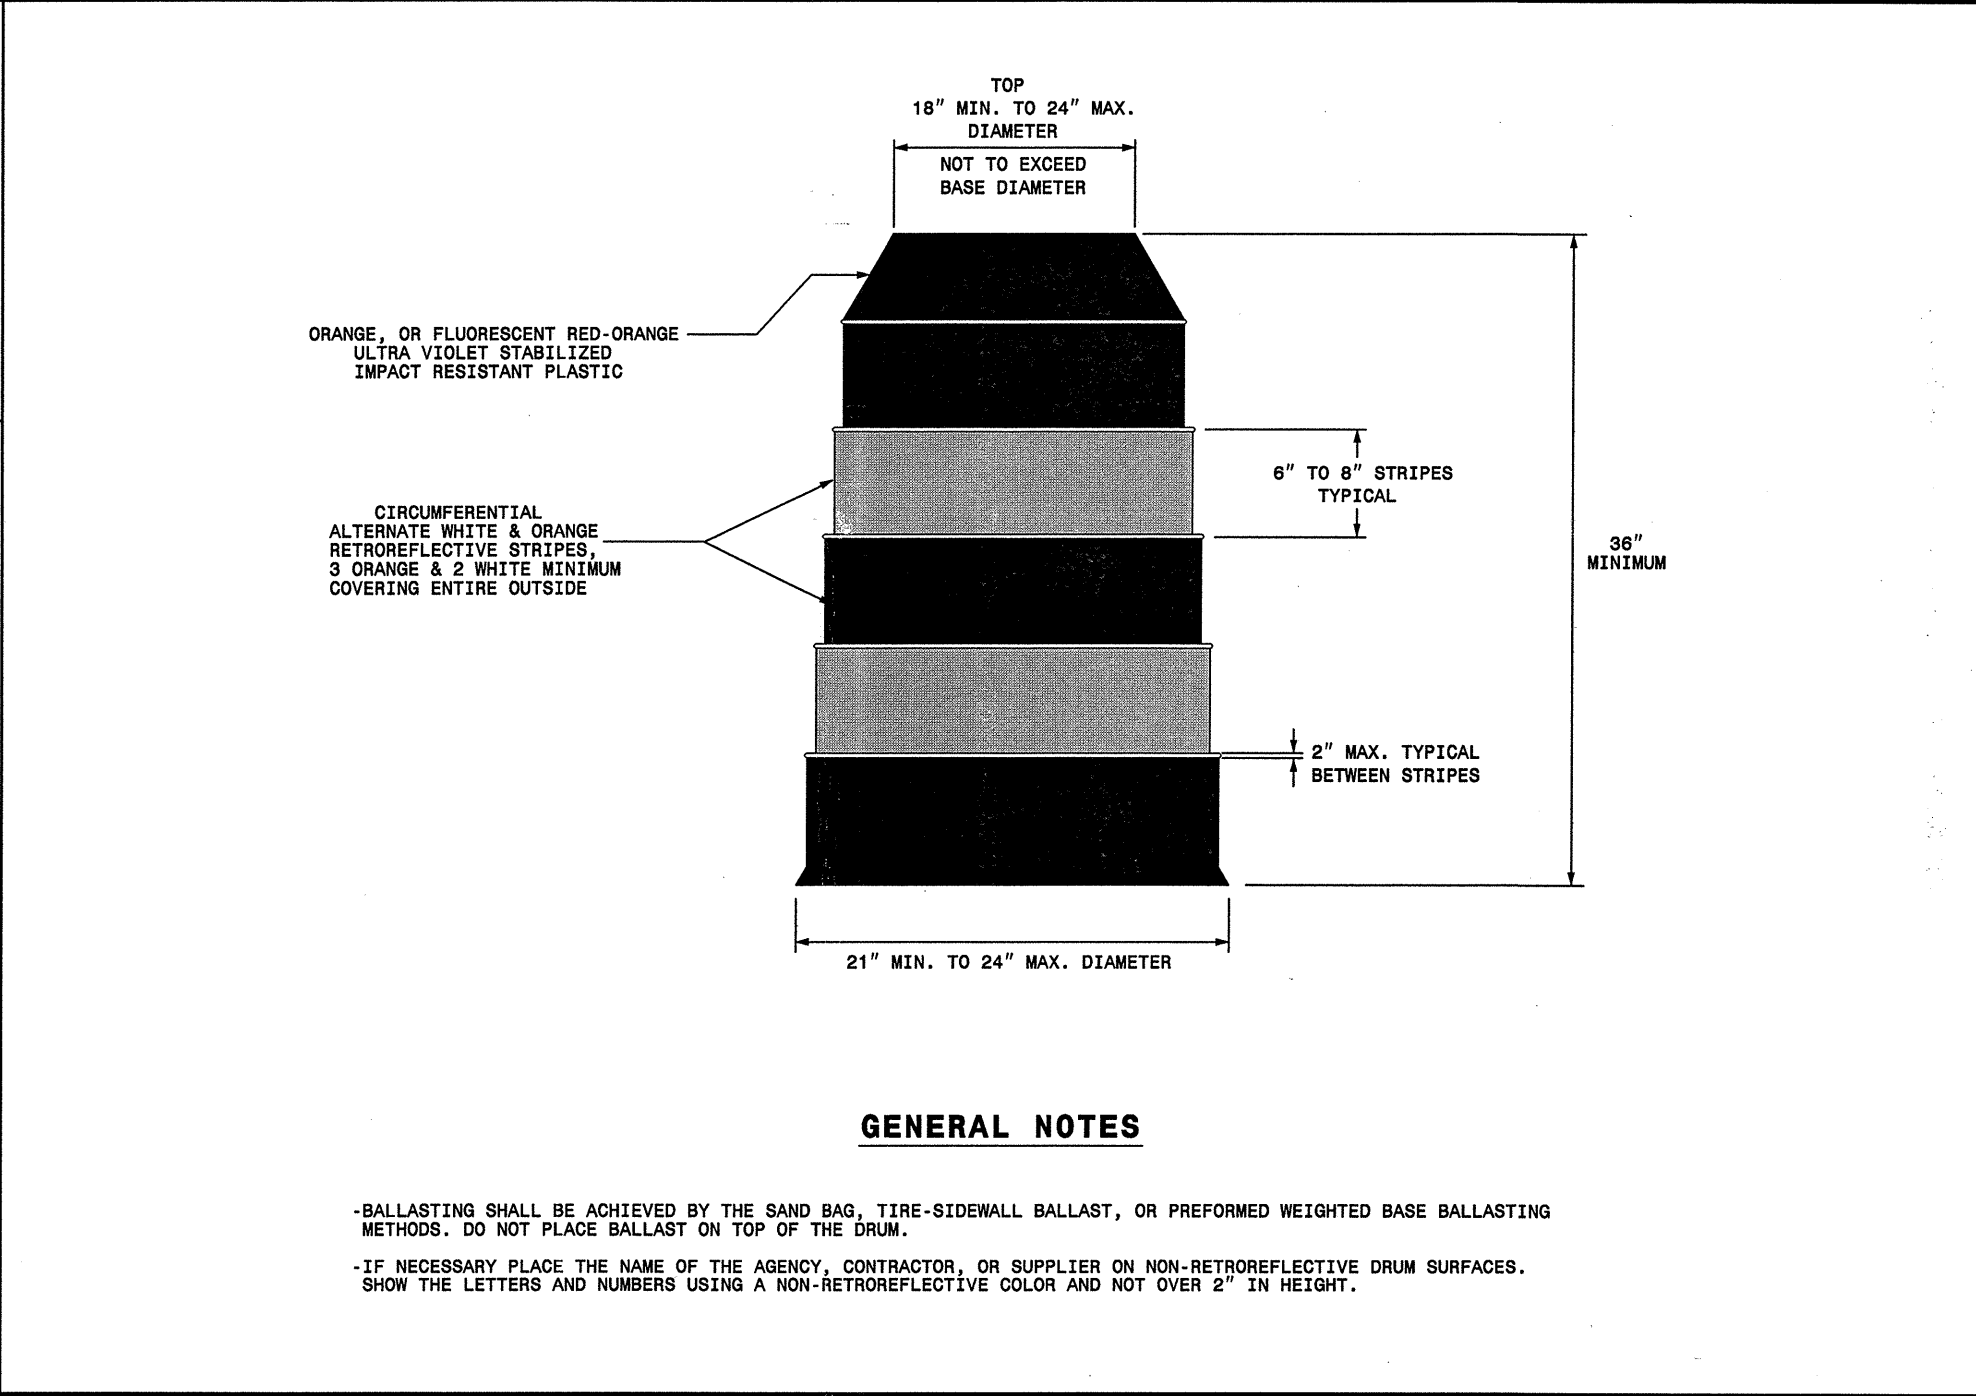

STATE OF NORTH CAROLINA
 DEPT. OF TRANSPORTATION
 DIVISION OF HIGHWAYS
 RALEIGH, N.C.

ENGLISH STANDARD DRAWING FOR
DRUMS

SHEET 1 OF 1
1130D01

30-NOV-2004 16:41
 SA_TCU120rour
 W:\Resur\Facing\Div\1130\1130D01\1130D01.dgn
 AT_TETC206427
 pseyamore

APPROVED: _____	DATE: _____	REPLACEMENT DETAIL FOR RSD 1130.01	
SEAL 	SCALE: NONE		
	DATE: 4/02		
	DWG. BY: MMM		
	DESIGN BY: MMM		
REVIEWED BY: MMM	REVISIONS	11/02	