



PROJECT NO.	SHEET NO.	TOTAL SHEETS
11CR.10031.7, 11CR.20031.7, 11CR.300325.7 ETC	9	11

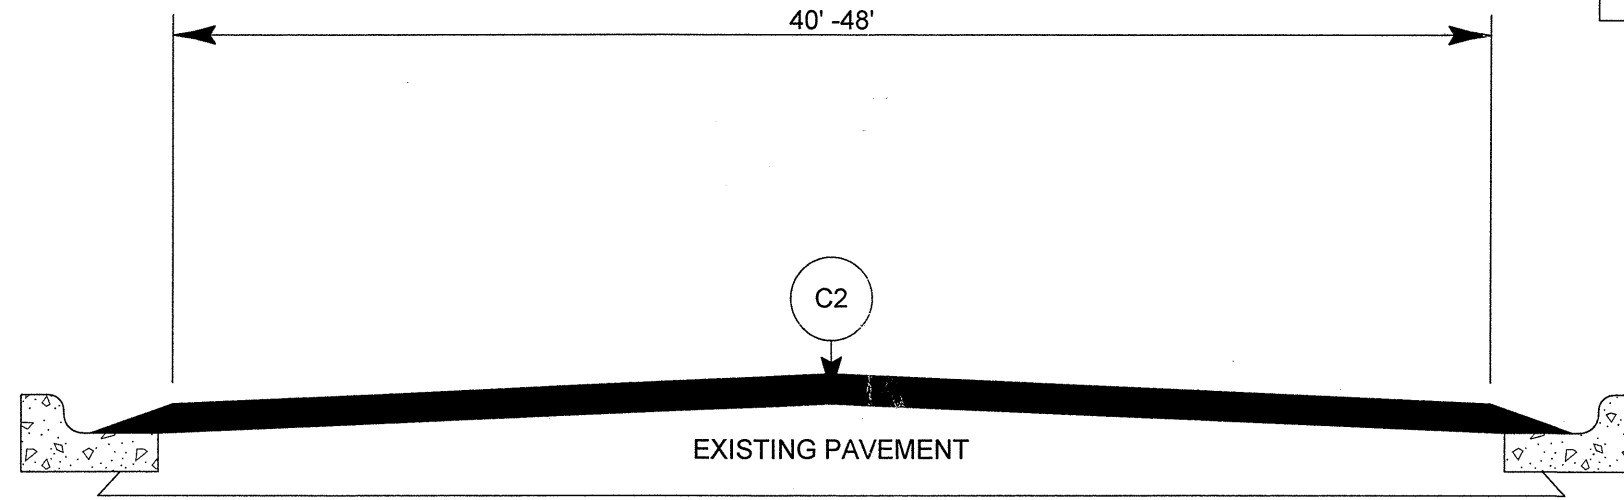

TYPICAL SECTION NO. 5

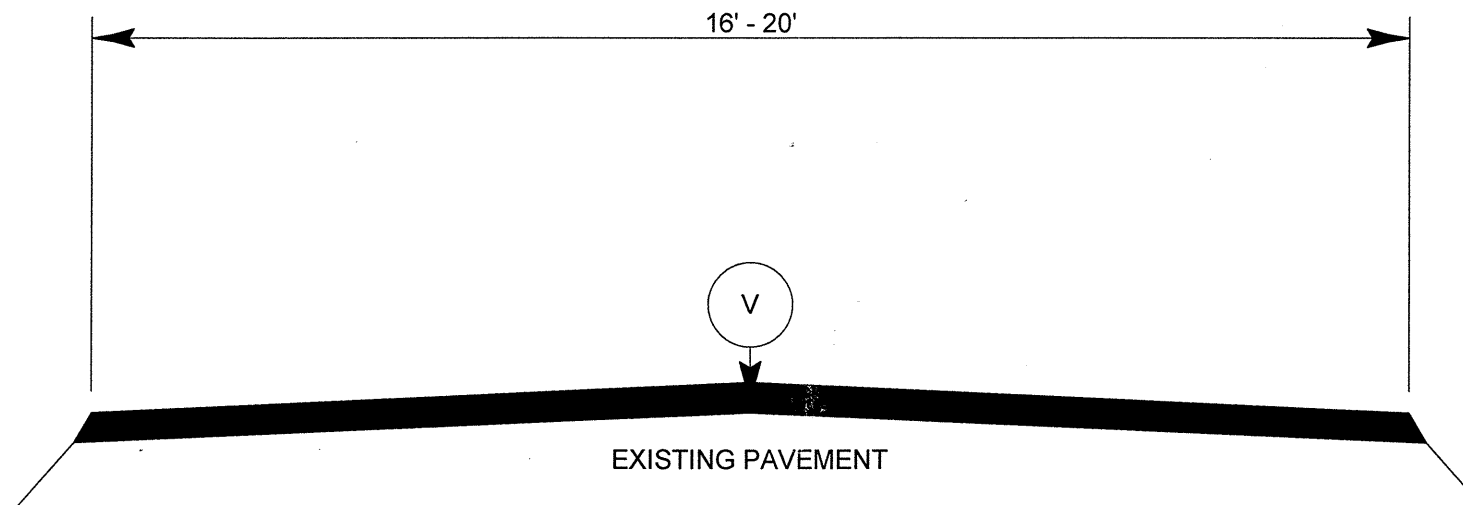

TYPICAL SECTION NO. 6