



|  |           |              |
|--|-----------|--------------|
| PROJECT NO.  | SHEET NO. | TOTAL SHEETS |
| 11CR.10031.7,<br>11CR.20031.7,<br>11CR.300325.7, ETC | 7         | 11           |

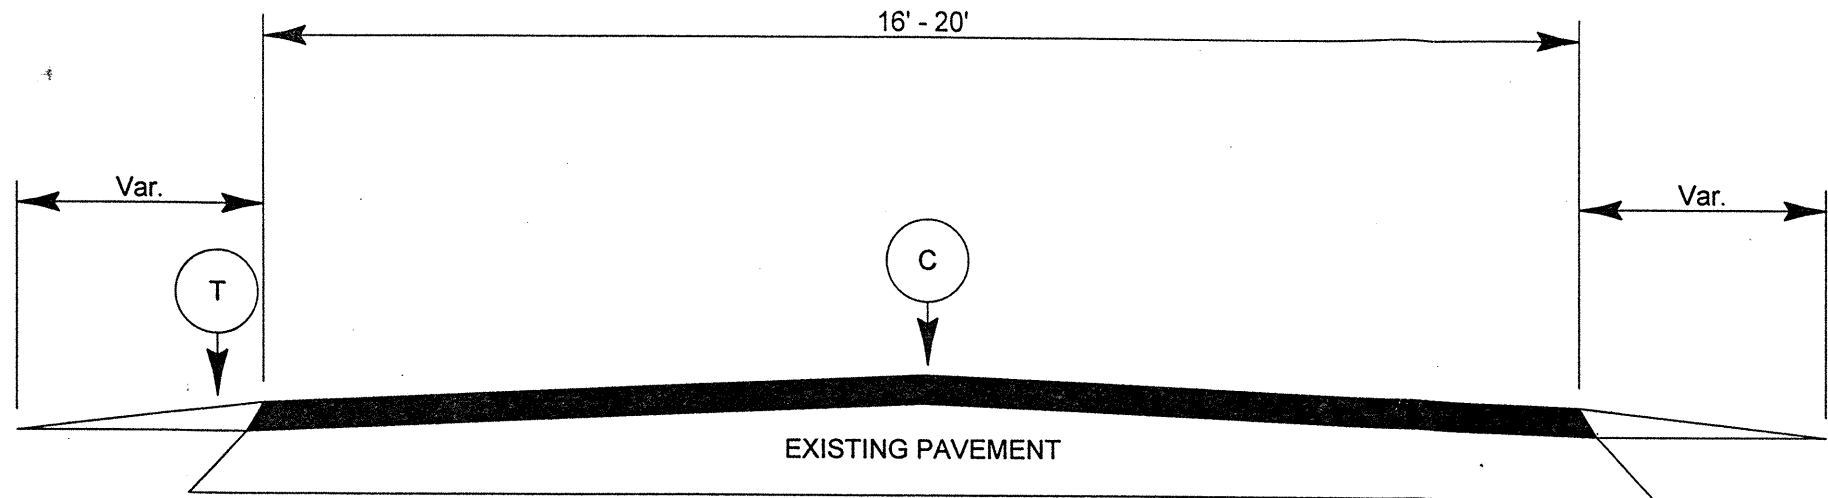

TYPICAL SECTION NO. 1

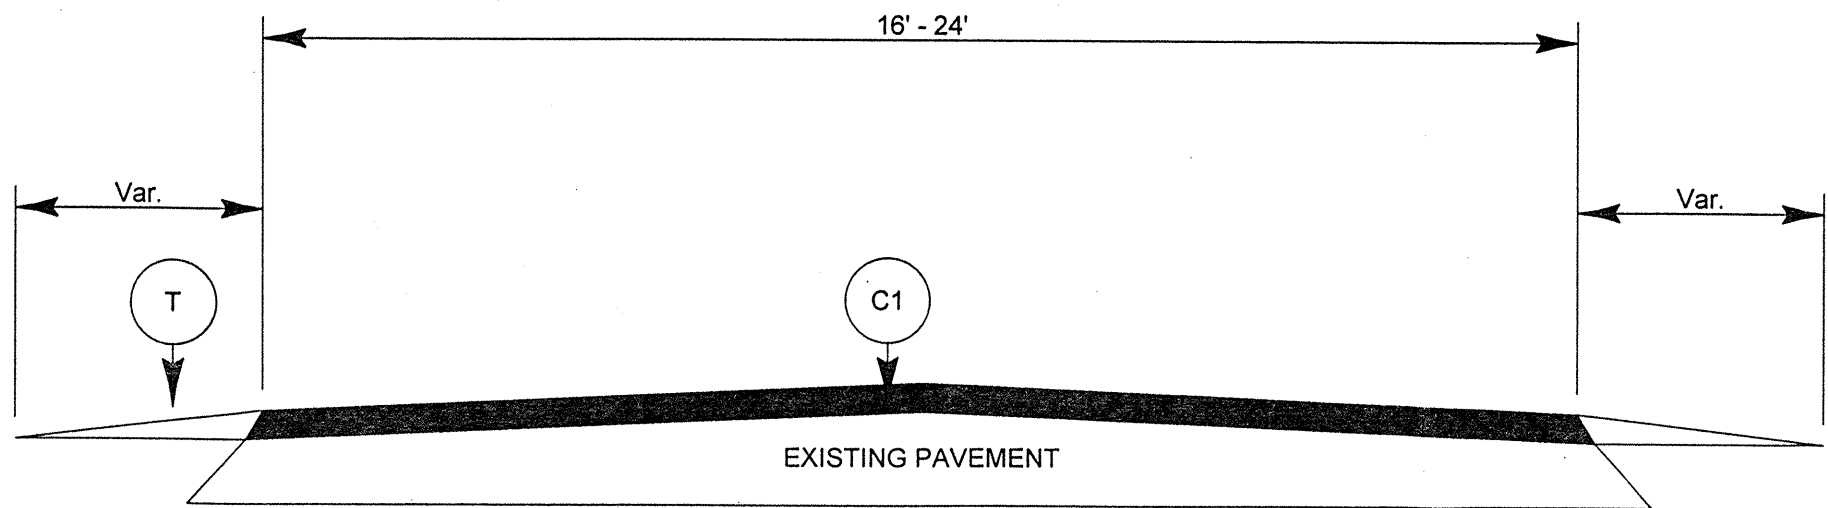

TYPICAL SECTION NO. 2

| PAVEMENT SCHEDULE |   |
|-------------------|---|
| C                 | PROP. APPROX. 1 1/2" ASPHALT CONCRETE SURFACE COURSE, TYPE SF9.5A, AT AN AVERAGE RATE OF 165 LBS. PER SQ. YD. |
| C1                | PROP. APPROX. 1 1/2" ASPHALT CONCRETE SURFACE COURSE, TYPE S9.5B, AT AN AVERAGE RATE OF 168 LBS. PER SQ. YD.  |
| C2                | PROP. APPROX. 1 1/2" ASPHALT CONCRETE SURFACE COURSE, TYPE S9.5C, AT AN AVERAGE RATE OF 168 LBS. PER SQ. YD.  |
| T                 | SHOULDER RECONSTRUCTION   |
| V                 | MILLING BITUMINOUS PAVEMENT, APPROXIMATELY 1.5" DEPTH   |