
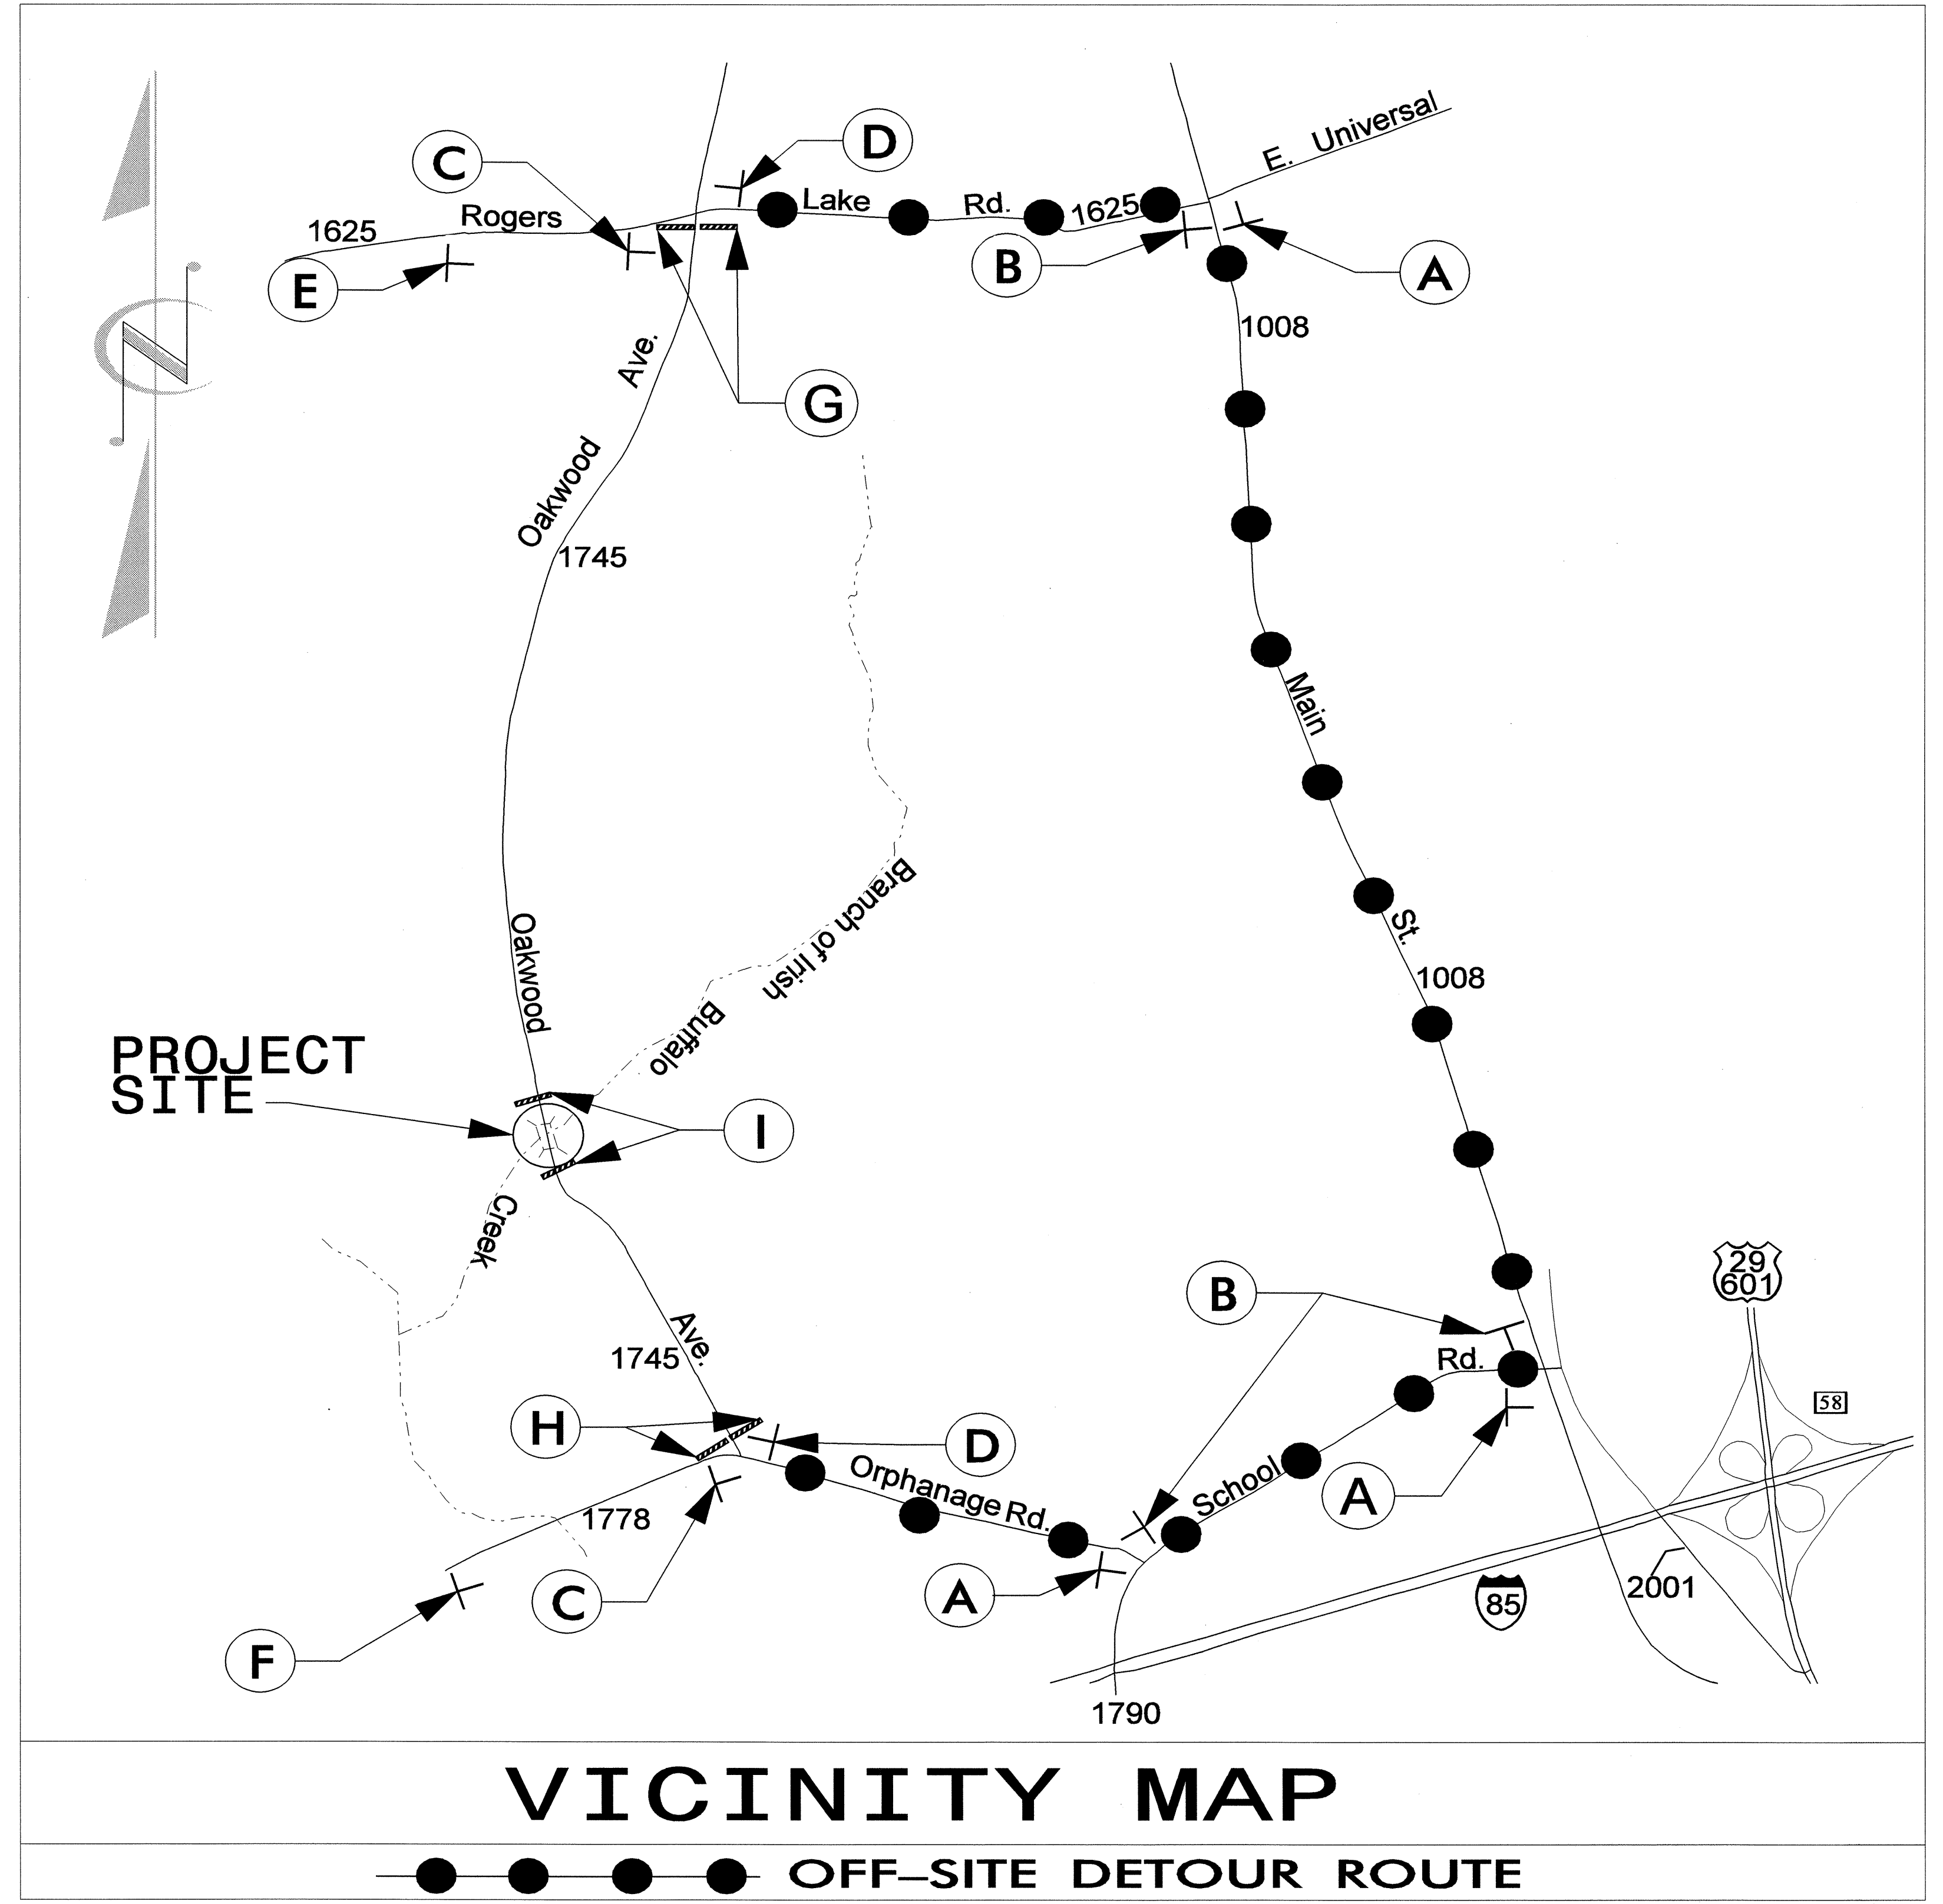
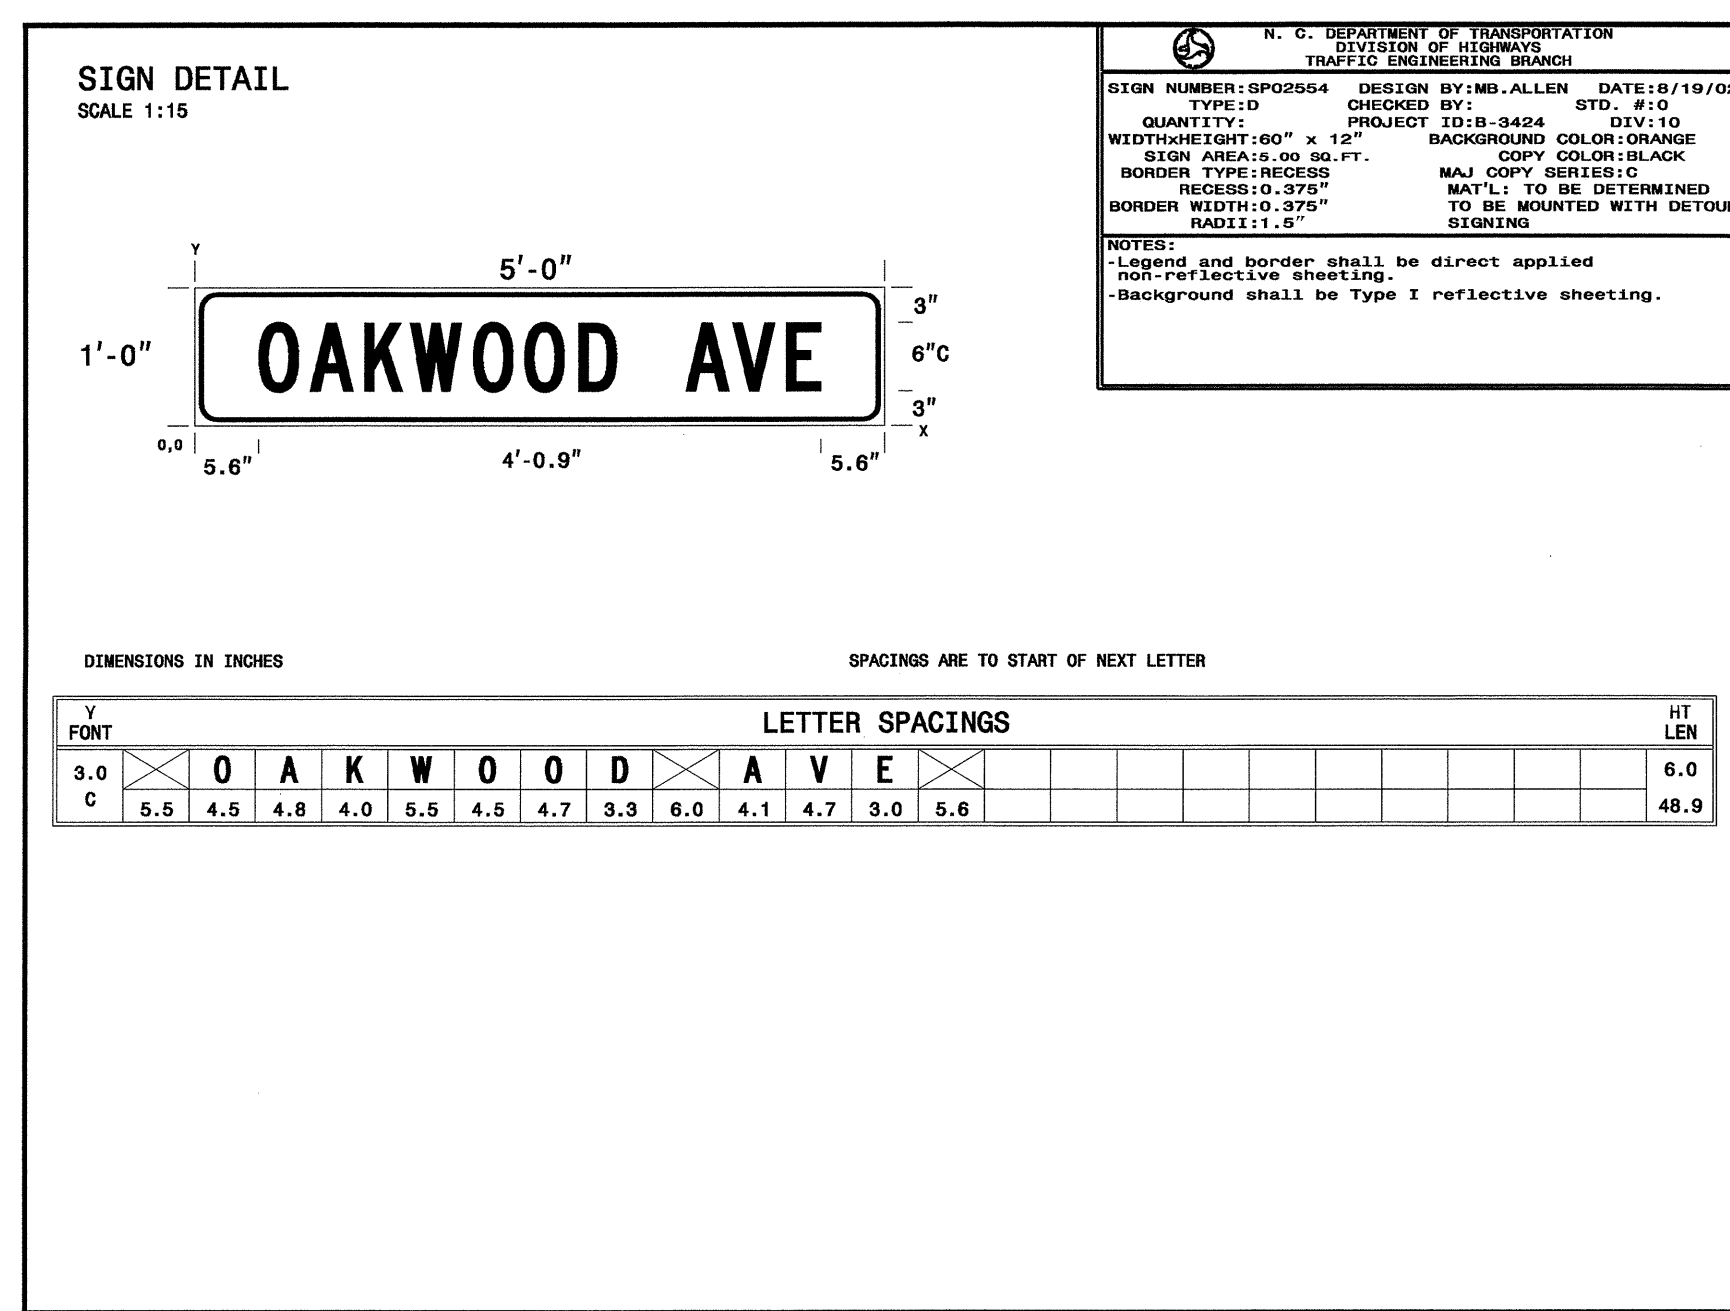


DETOUR SIGNS

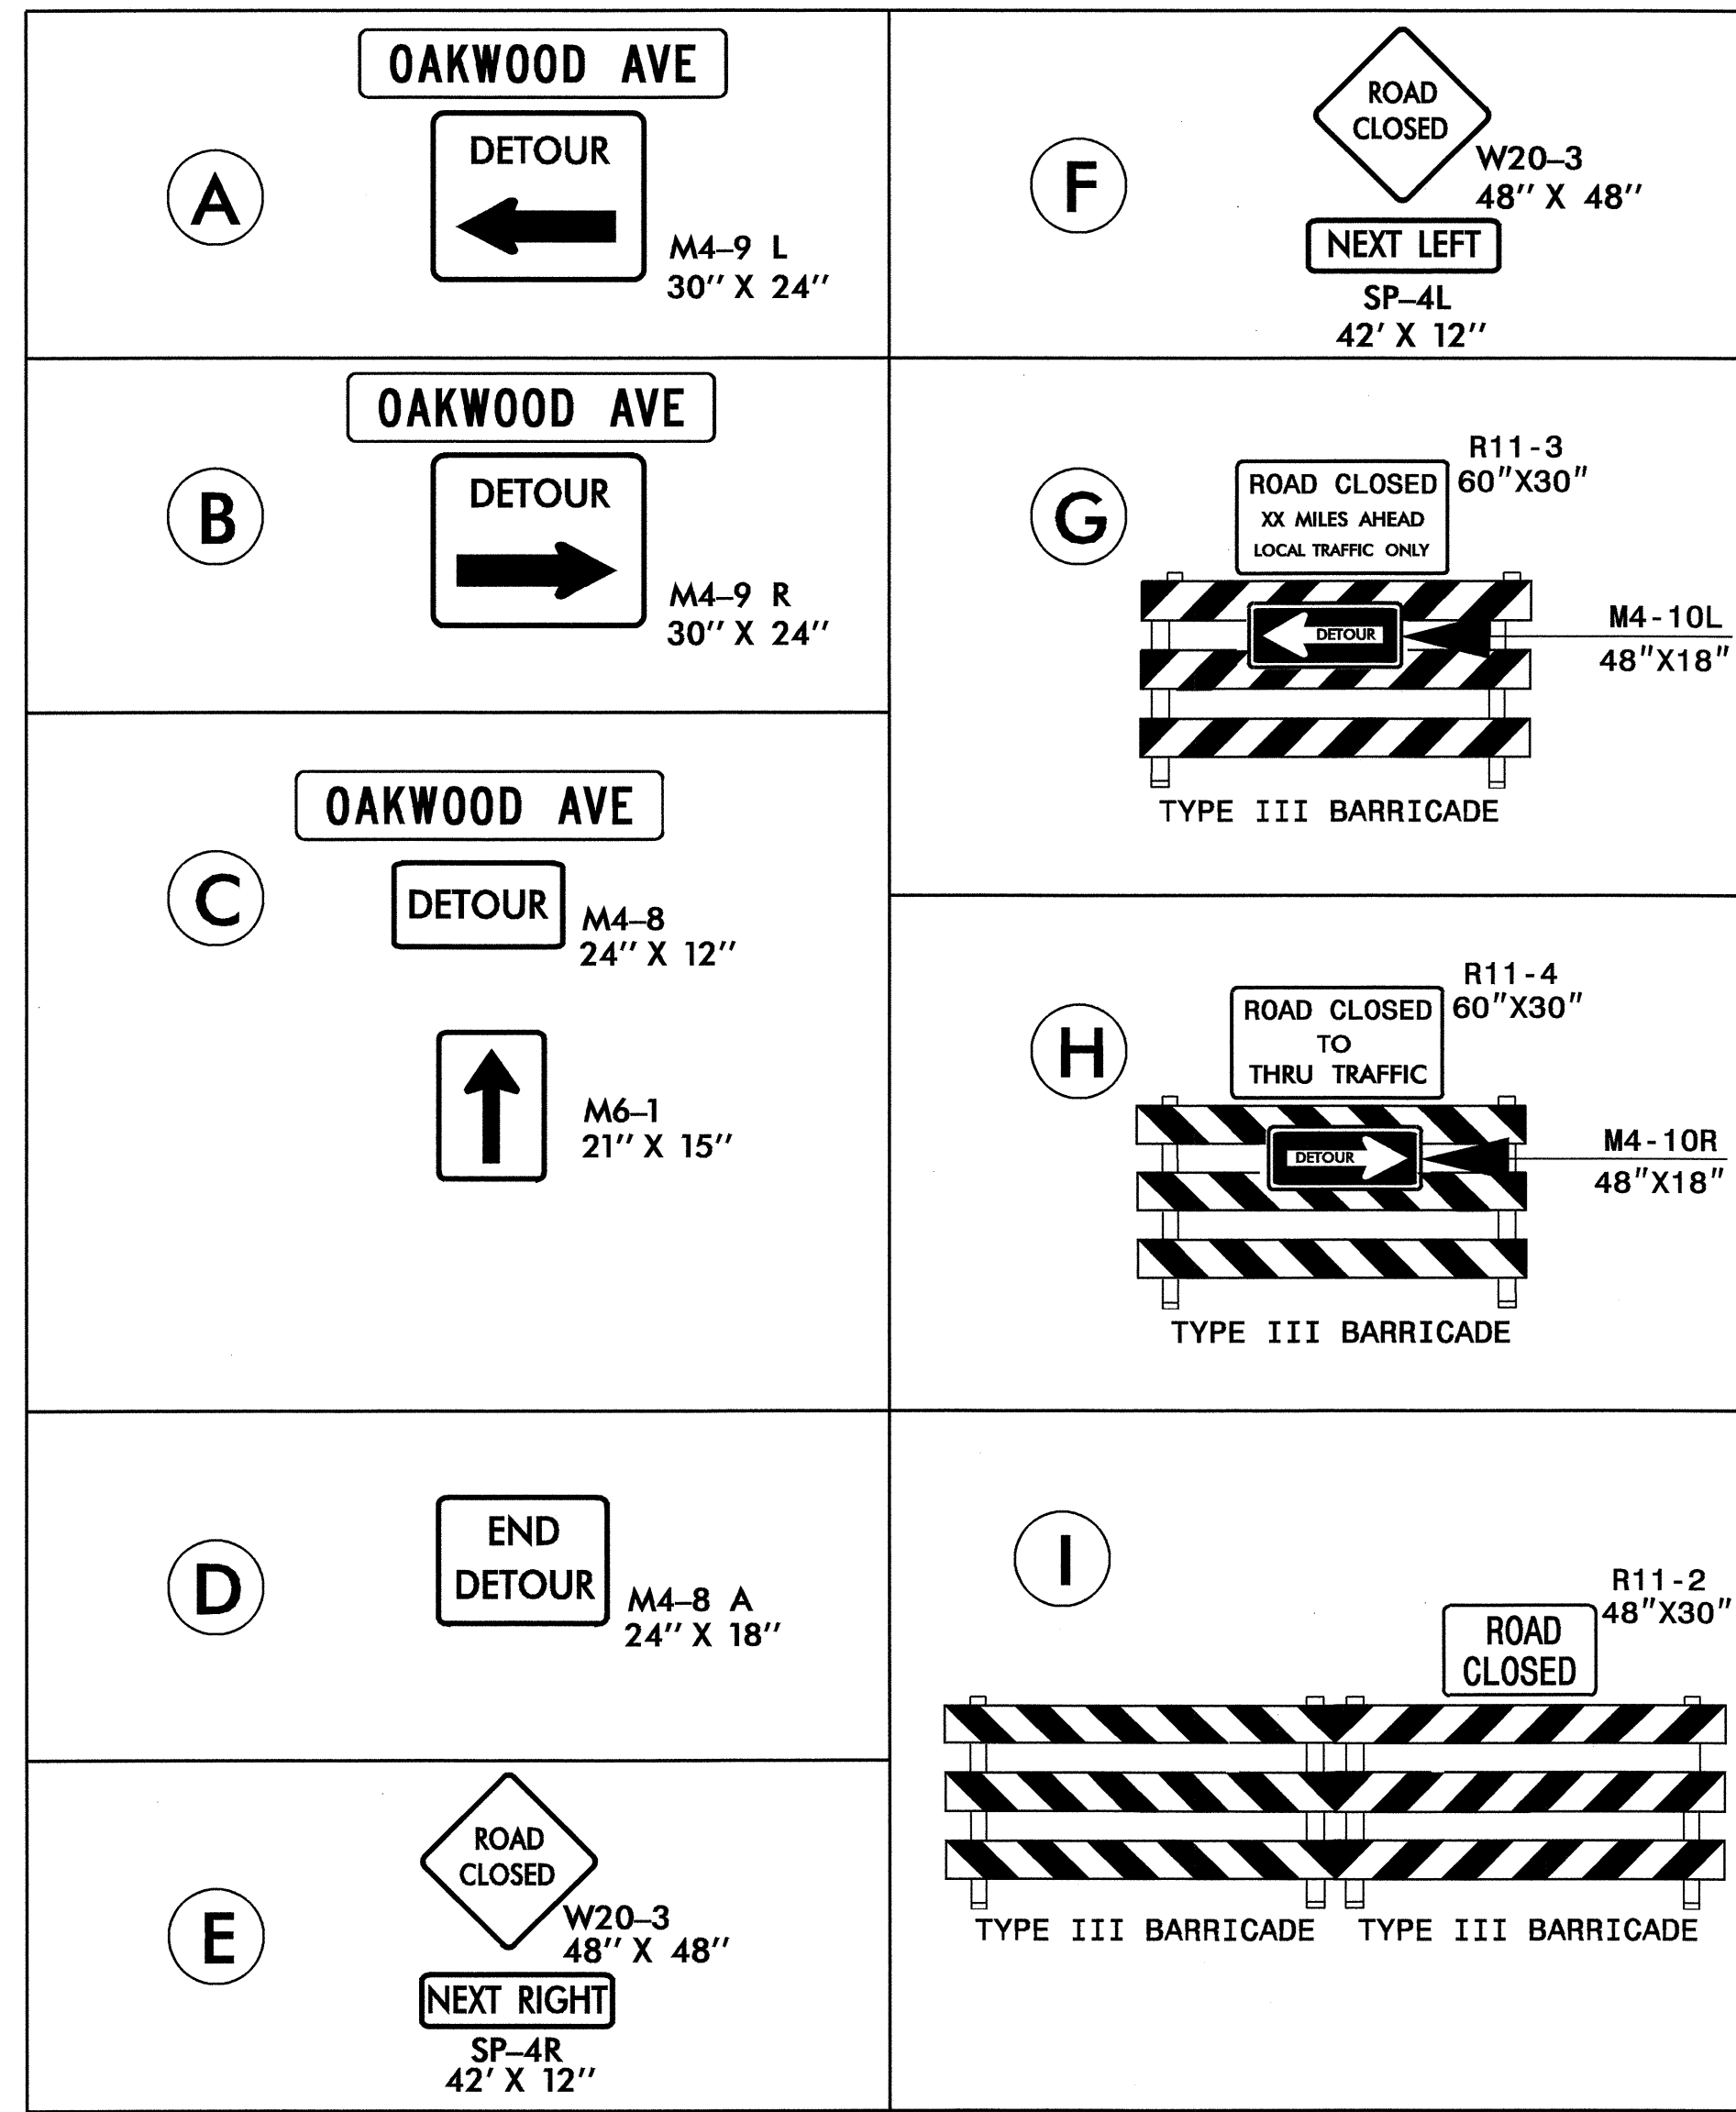

APPROVED: <i>J. W. Woolard Jr.</i> DATE: 11/3/04	DETOUR ROUTE/SIGN DETAIL									
	SCALE: NONE	<table border="1"> <tr> <th colspan="2">REVISIONS</th> </tr> <tr> <td> </td> <td> </td> </tr> <tr> <td> </td> <td> </td> </tr> <tr> <td> </td> <td> </td> </tr> </table>	REVISIONS							
	REVISIONS									
DATE: 11/04										
DWG. BY: KPB										
DESIGN BY: SPP										
REVIEWED BY:	CADD FILE									

03-NOV-2004 09:26
 G:\TCP\B3424\TSP03.dwg
 Adrogawell AT TETC207913