
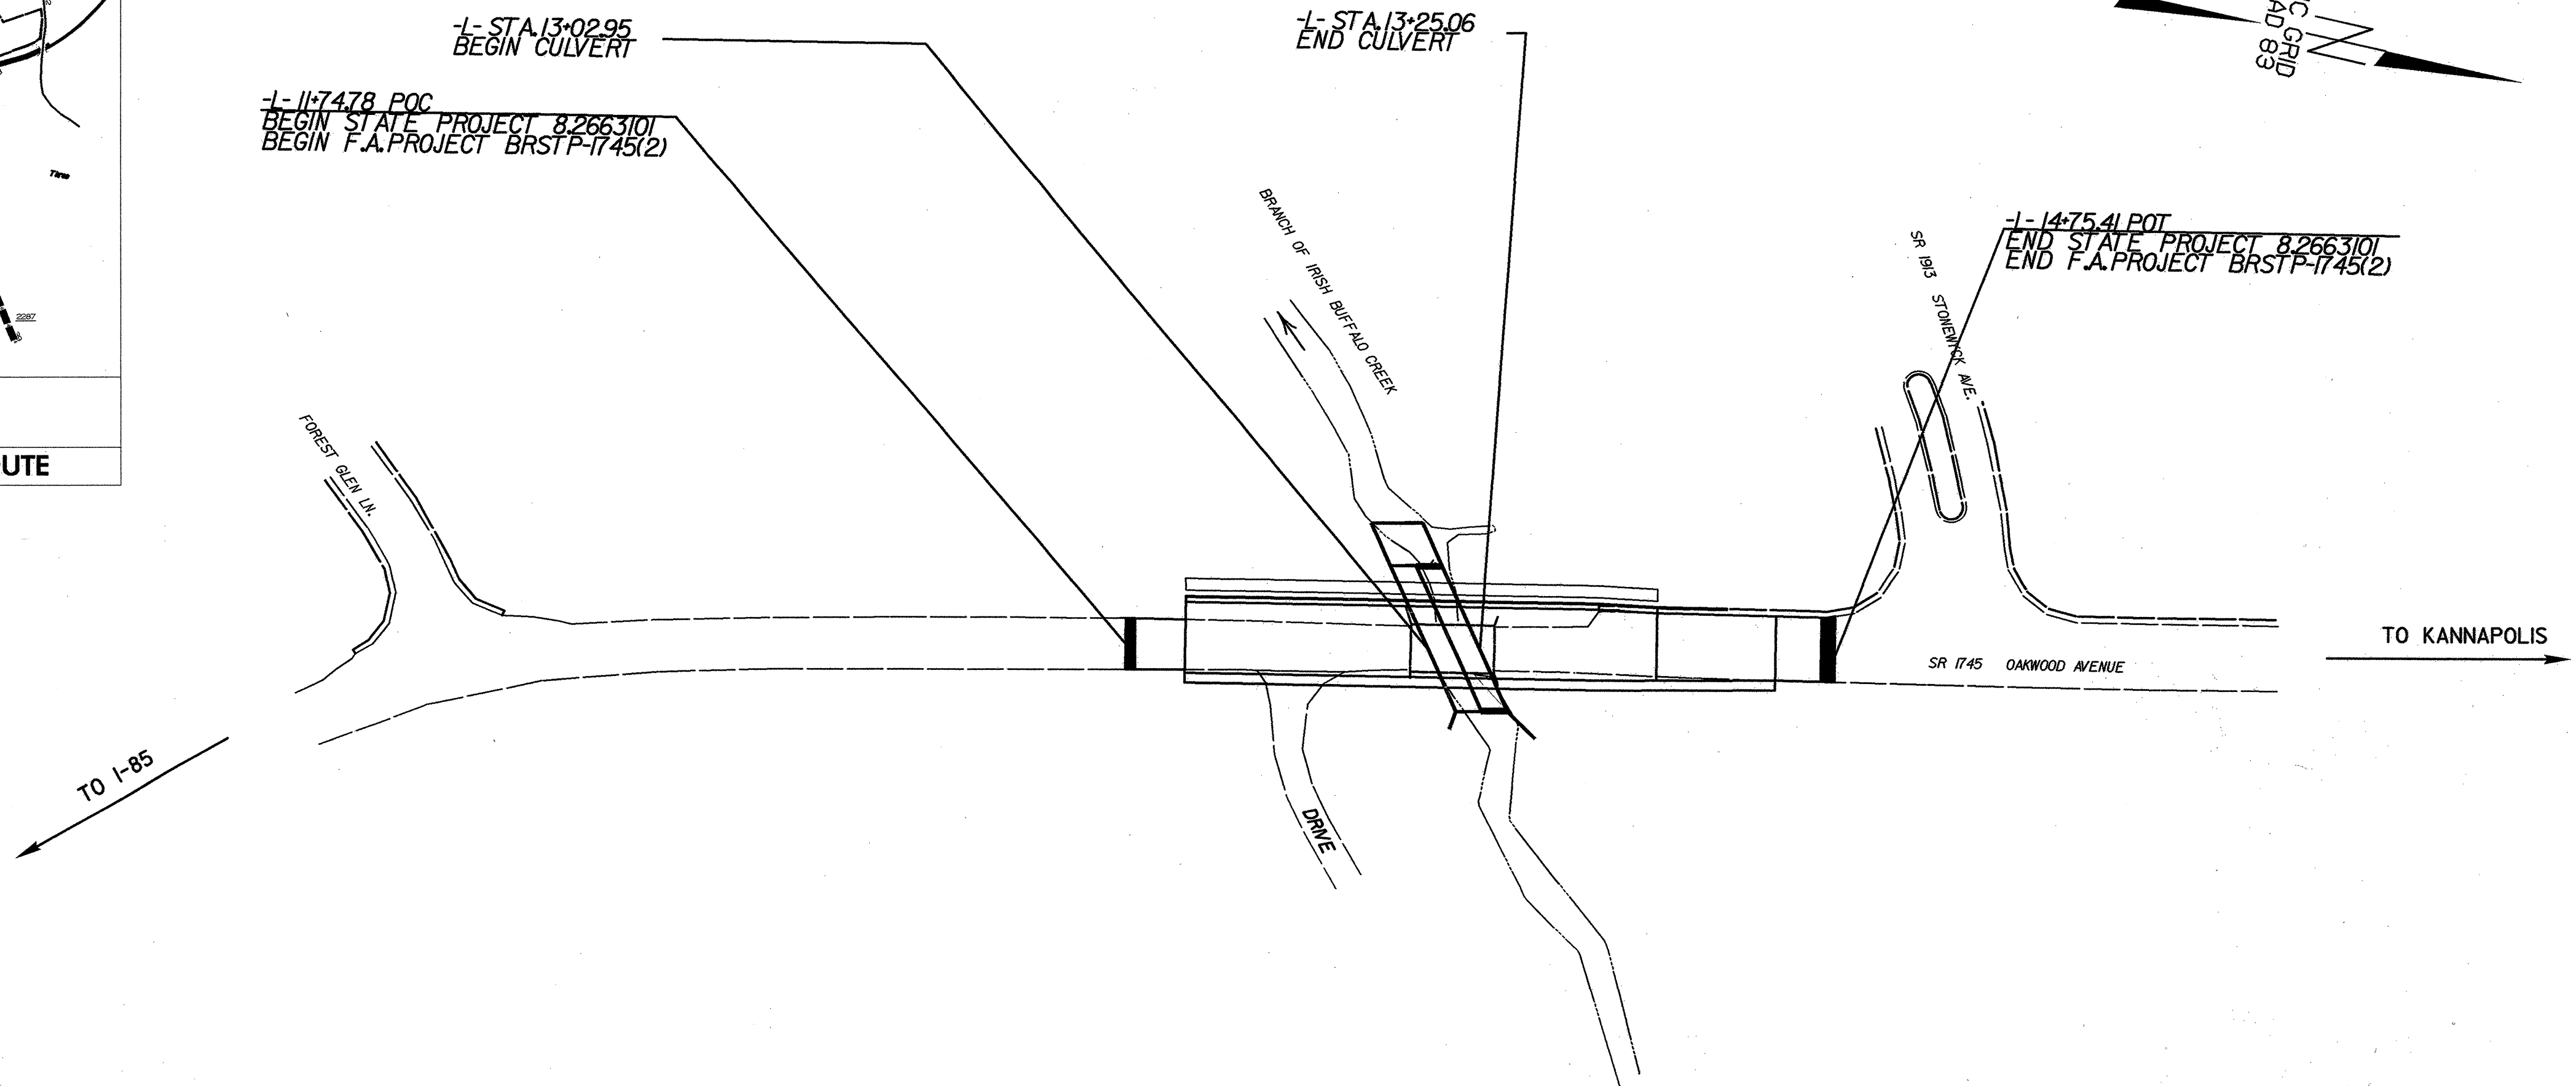


T.I.P. NO.	SHEET NO.
B-3424	UC-1

STATE OF NORTH CAROLINA
DIVISION OF HIGHWAYS

**UTILITY CONSTRUCTION PLANS
CABARRUS COUNTY**

**LOCATION: BRIDGE 264 OVER BRANCH OF
IRISH BUFFALO CREEK ON SR 1745
(OAKWOOD AVENUE)**
TYPE OF WORK: WATER LINE RELOCATION

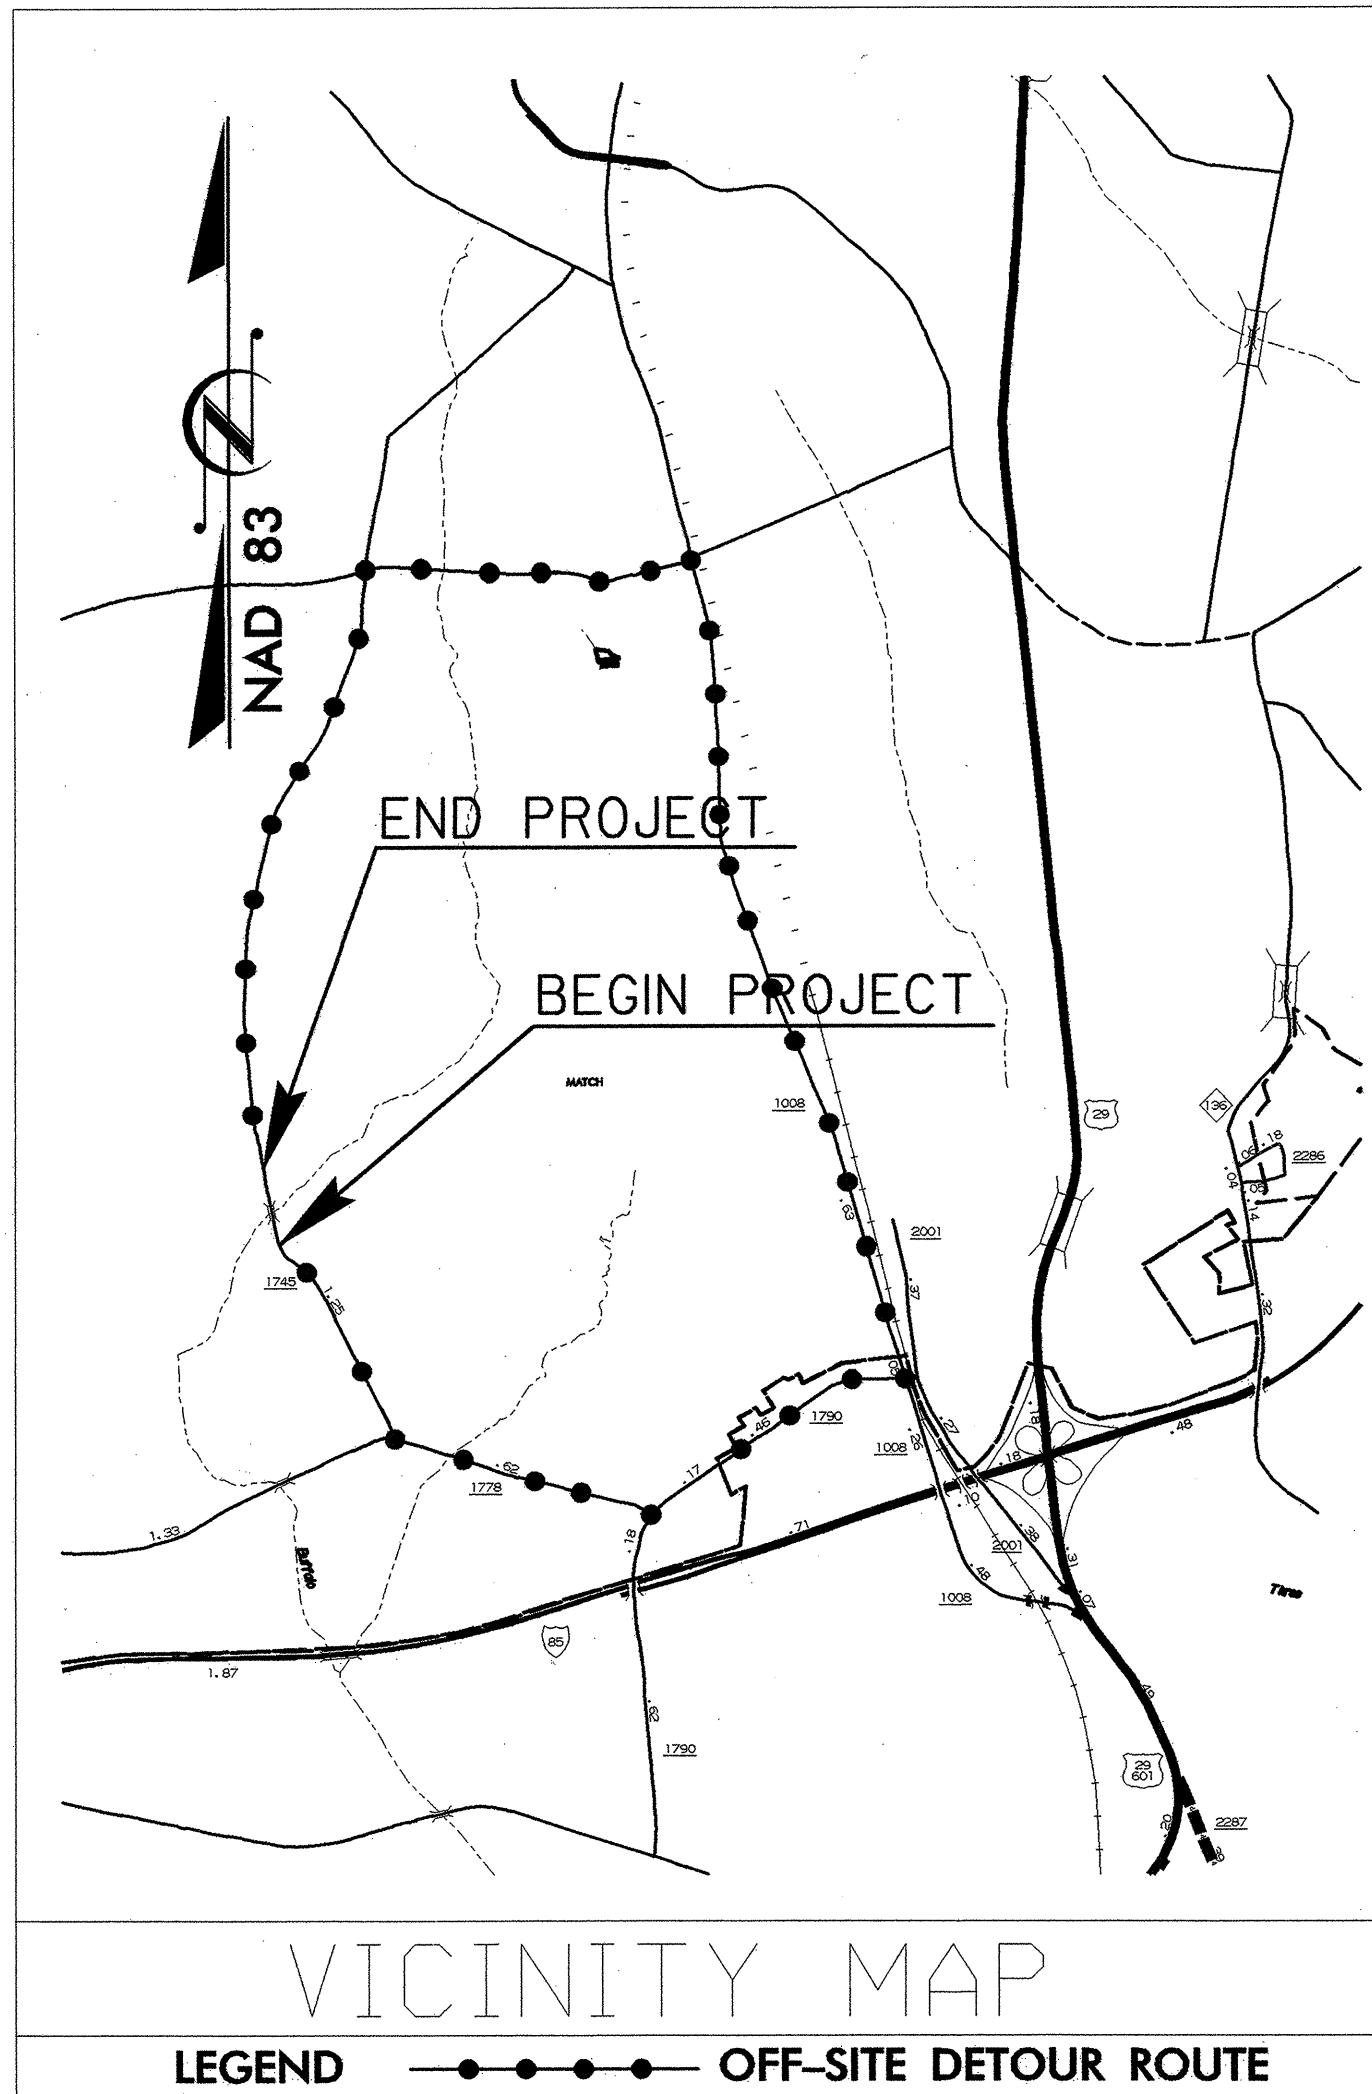

NCDOT CONTACT: ROGER WORTHINGTON, P.E., UTILITY SECTION ENGINEER, DESIGN SERVICES

INDEX OF SHEETS	
SHEET NO.	DESCRIPTION
UC-1	TITLE SHEET
UC-2	UTILITY CONSTRUCTION PLAN SHEETS
UC-3	DETAIL SHEET(S)

WATER AND SEWER OWNERS ON PROJECT
(1) WATER - CITY OF KANNAPOLIS

SEAL

2/11/03

Prepared for N.C. Department of Transportation by:

TRANSYSTEMS CORPORATION 4917 Waters Edge Drive, Suite 235
Raleigh, NC 27606 (919) 233-8125

2002 STANDARD SPECIFICATIONS

Audrey B. Burnette, P.E. UTILITY ENGINEER

TIP: B-3424