




TIP NO.	SHEET NO.
U-2912	SIGN-1

**STATE OF NORTH CAROLINA  
DEPARTMENT OF TRANSPORTATION**

**SIGNING PLANS  
CUMBERLAND COUNTY**

**LOCATION: OWEN DRIVE EXTENSION FROM EAST OF I-95 BUS/US 301 TO  
NC 87 AT SR 2283 (EAST MOUNTAIN DR) IN FAYETTEVILLE**

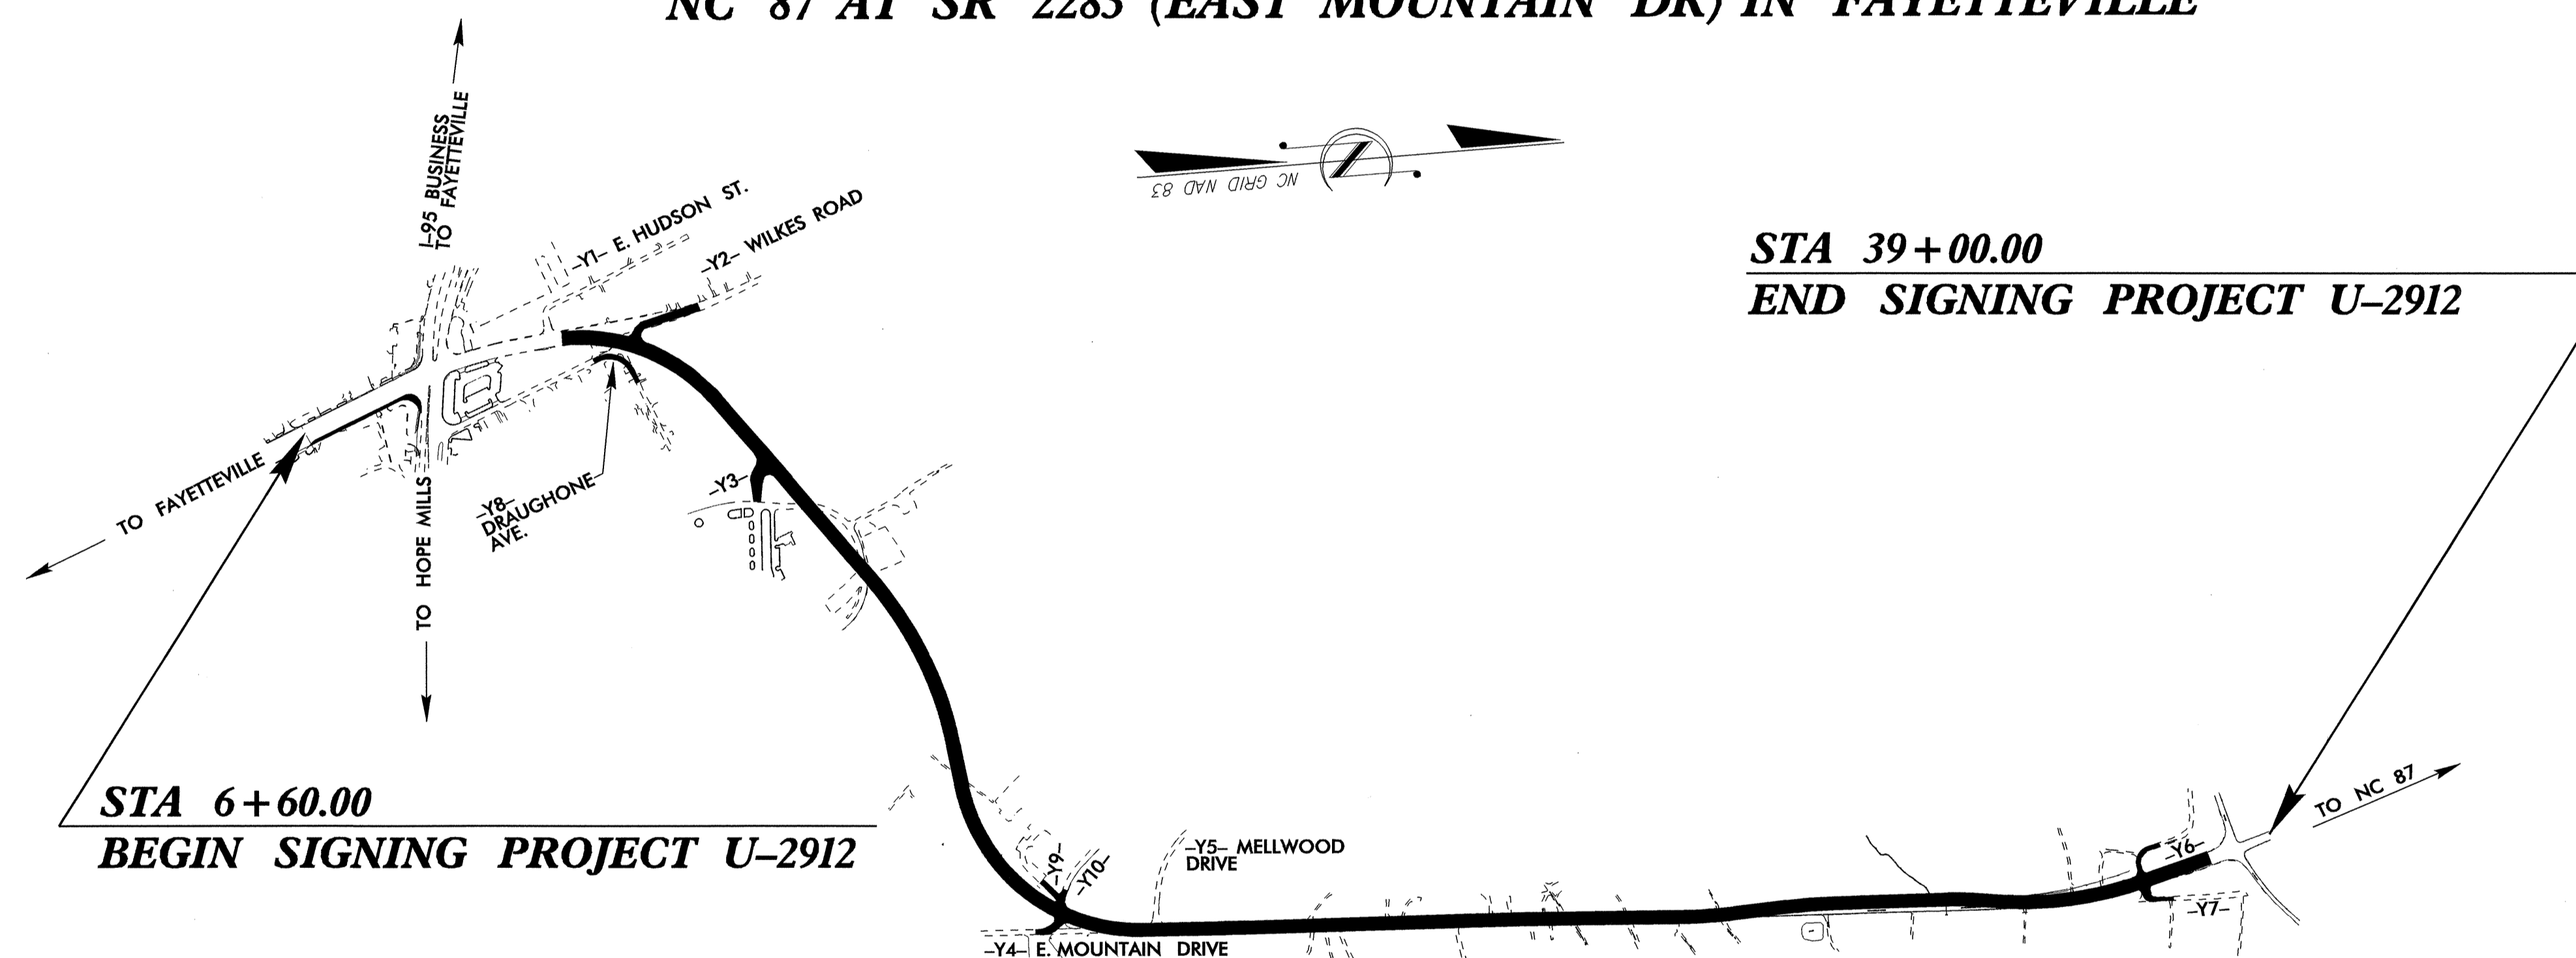

**T.I.P. PROJECT: U-2912**

**CONTRACT: C201010**

**STA 6+60.00  
BEGIN SIGNING PROJECT U-2912**

**STA 39+00.00  
END SIGNING PROJECT U-2912**

**SUMMARY OF QUANTITIES**

ITEM NO.		ITEM DESCRIPTION	QUANTITY	UNIT
DESC. NO.	SECT. NO.			
4072000000	903	SUPPORTS, 4.5 KG STEEL U-CHANNEL .....	530	L.M.
4082200000	SP	OVERHEAD SIGN ASSEMBLY AT STA 7+05 -LREV- .....	1	L.S.
4096000000	904	SIGN ERECTION, TYPE D .....	5	EA.
4102000000	904	SIGN ERECTION, TYPE E .....	52	EA.
4108000000	904	SIGN ERECTION, TYPE F .....	10	EA.
4129000000	906	RELOCATE SIGN, TYPE D .....	3	EA.
4129000000	906	RELOCATE SIGN, TYPE E .....	2	EA.
4155000000	907	DISPOSAL OF SIGN SYSTEM, U-CHANNEL .....	44	EA.
4192000000	907	DISPOSAL OF SUPPORT, U-CHANNEL .....	5	EA.

**ROADWAY STANDARD DRAWINGS  
APPLICABLE TO THESE SIGNING PLANS**  
901.50 904.10 904.50

**INDEX**

SHEET NO.	DESCRIPTION
1	TITLE SHEET
2	NOTES
2A	OVERHEAD SIGN ASSEMBLY
3&4	TYPE E AND F SIGNS
5&7	EXISTING SIGNING
6, 8, 9-16	EXISTING & PROPOSED SIGNING

PLAN PREPARED BY: N.C.D.O.T. SIGNING SECTION	SEAL
<u>RON KING, P.E.</u> SIGNING ENGINEER	
<u>A. I. ALQUDWAH, P.E.</u> SIGNING PROJECT ENGINEER	
<u>D. M. EATON</u> SIGNING PROJECT DESIGN ENGINEER	
<u>D. IVES</u> SIGNING DESIGNER	