

B/17/24




PROJECT REFERENCE NO.	SHEET NO.
U-2912	12
R/W SHEET NO.	
ROADWAY DESIGN ENGINEER	HYDRAULICS ENGINEER
<b>PRELIMINARY PLANS</b> DO NOT USE FOR CONSTRUCTION <b>INCOMPLETE PLANS</b> DO NOT USE FOR R/W ACQUISITION	
CONST.REV.	
R/W REV.	



-LREV-                      -LREV-

PI Sta 34+51.941	PI Sta 36+08.821
$\Delta = 5^{\circ} 24' 51.9''$ (RT)	$\Delta = 23^{\circ} 05' 30.6''$ (LT)
L = 47.250	L = 201.514
T = 23.642	T = 102.144
R = 500.000	R = 500.000
RO = 65	RO = 65
SE = 0.05	SE = 0.05

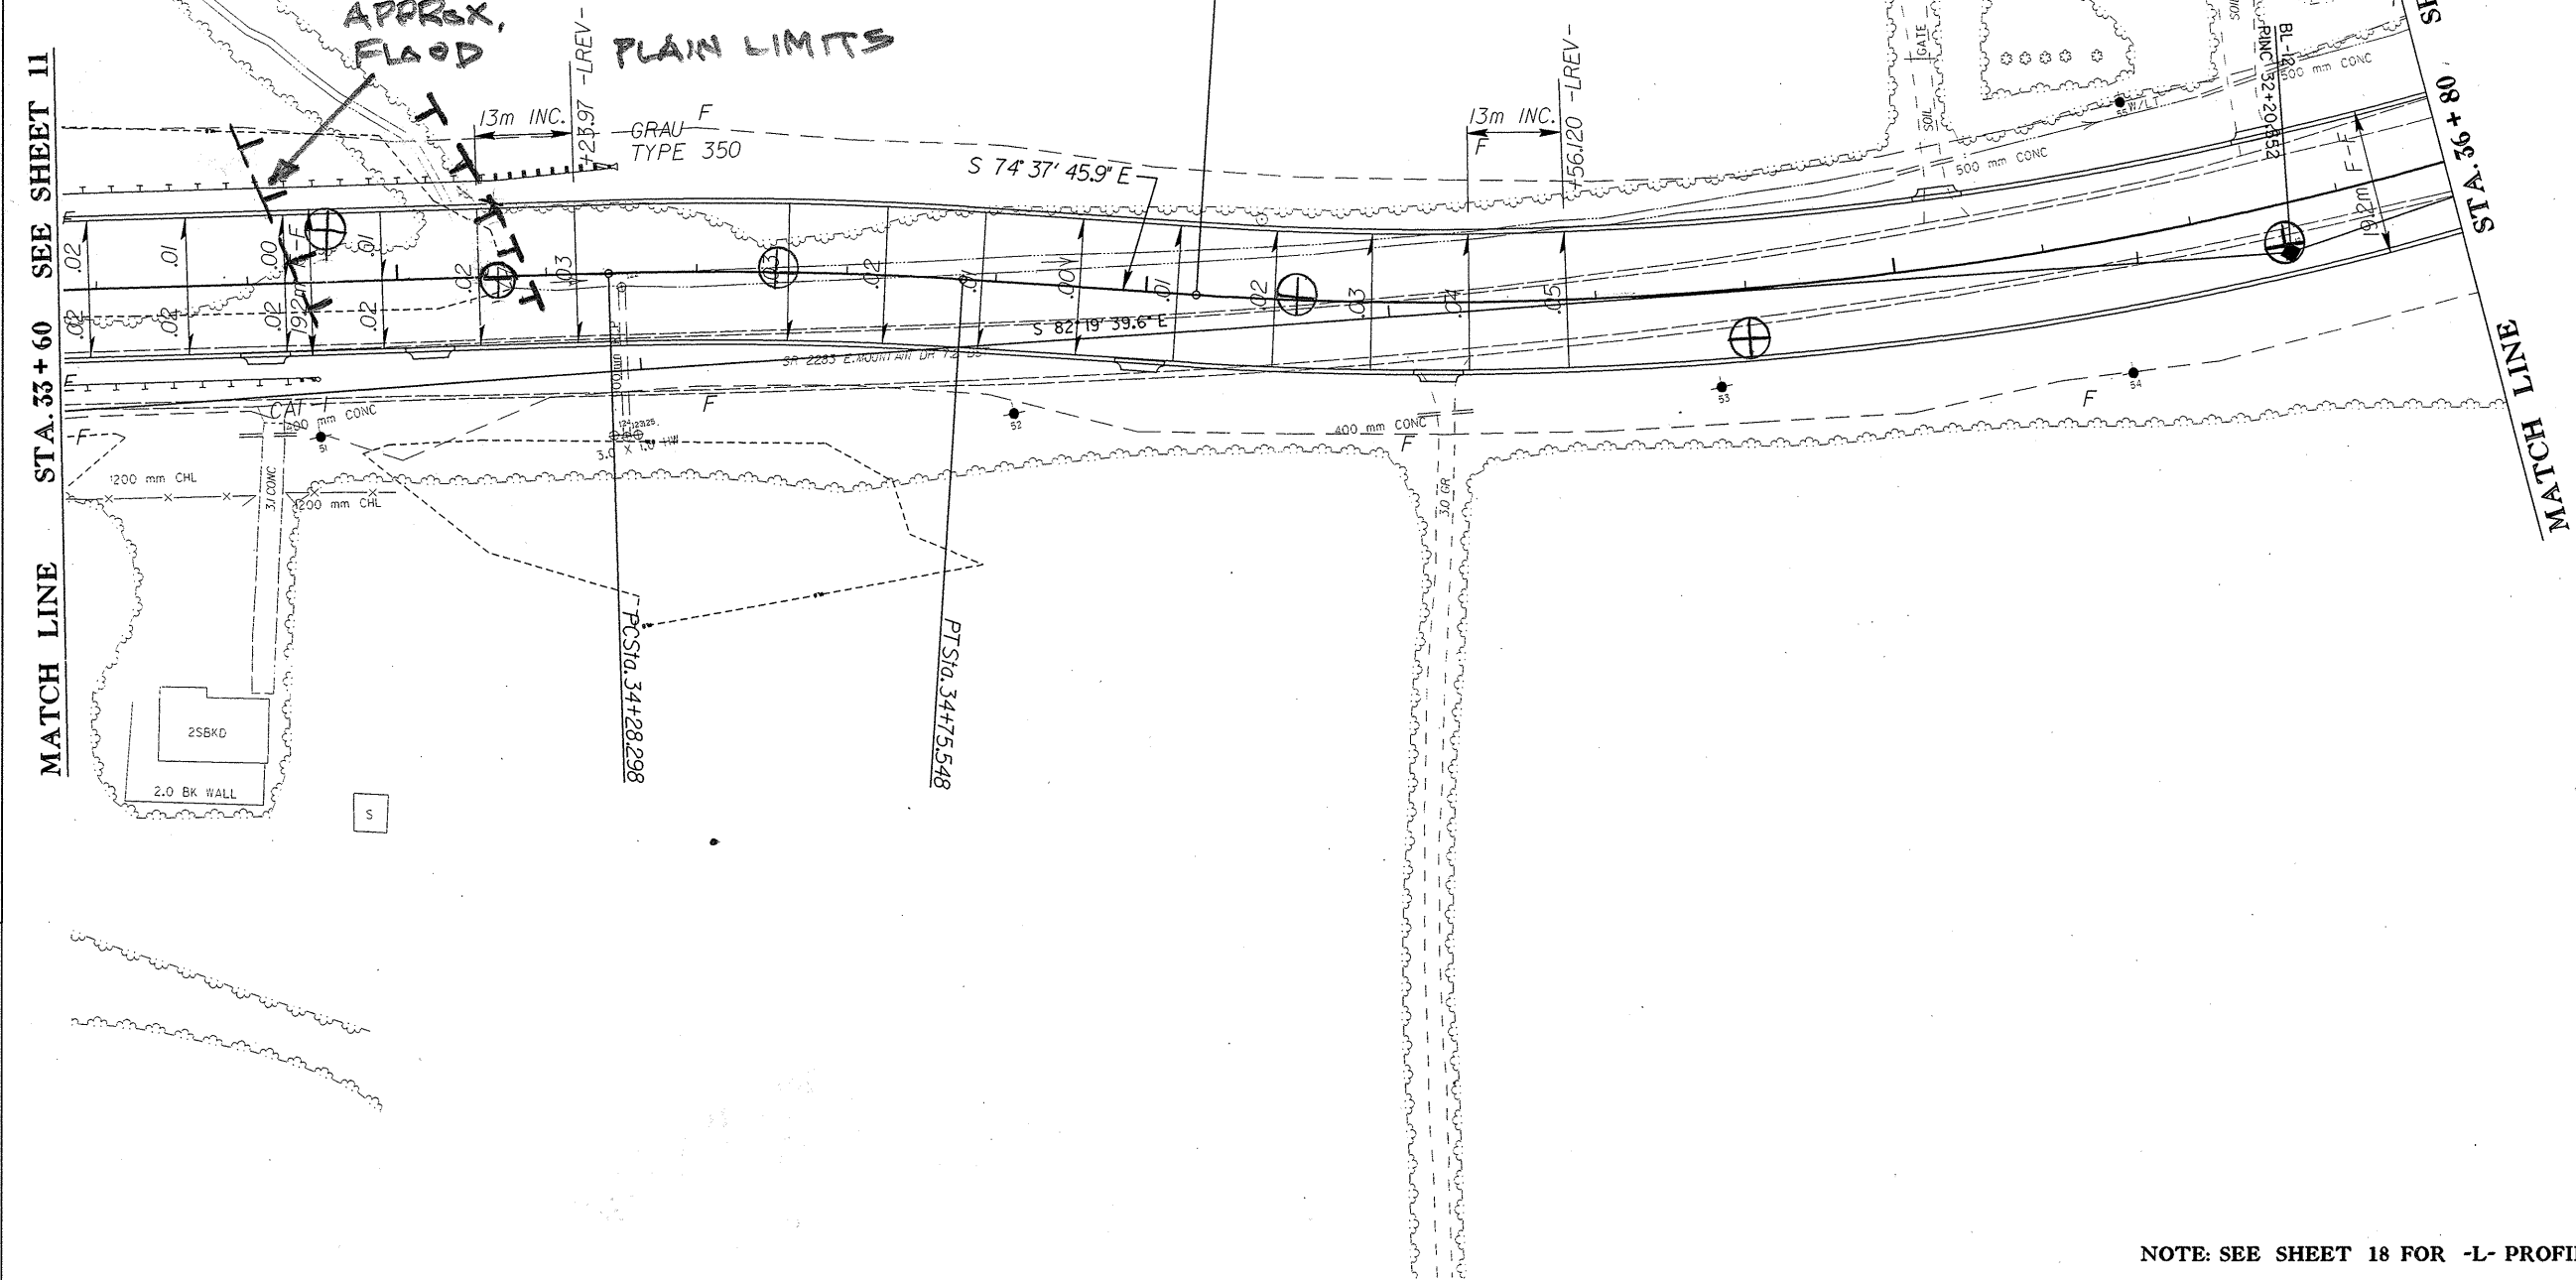

REVISIONS

MATCH LINE STA. 33 + 60 SEE SHEET 11

SEE SHEET 13

MATCH LINE STA. 36 + 80

23-APR-2002 09:09  
C:\progra\egis\station\2912\12.psh  
D:\cans\_81\_508\5085

NOTE: SEE SHEET 18 FOR -L- PROFILE