


PROJECT REFERENCE NO. U-2912	SHEET NO. 9
R/W SHEET NO.	
ROADWAY DESIGN ENGINEER	HYDRAULICS ENGINEER
PRELIMINARY PLANS DO NOT USE FOR CONSTRUCTION	
INCOMPLETE PLANS DO NOT USE FOR R/W ACQUISITION	
CONST. REV.	
R/W REV.	

-LREV-	-Y5-	-LREV-
PI Sta 21+72.830 Δ = 79° 42' 07.8" (LT) L = 347.766 T = 208.670 R = 250.000 R0 = 72 SE = 0.06	PI Sta 11+79.969 Δ = 66° 14' 35.3" (LT) L = 173.424 T = 97.864 R = 150.000	PI Sta 24+18.033 Δ = 0° 36' 56.7" (LT) L = 75.228 T = 37.614 R = 7,000.000

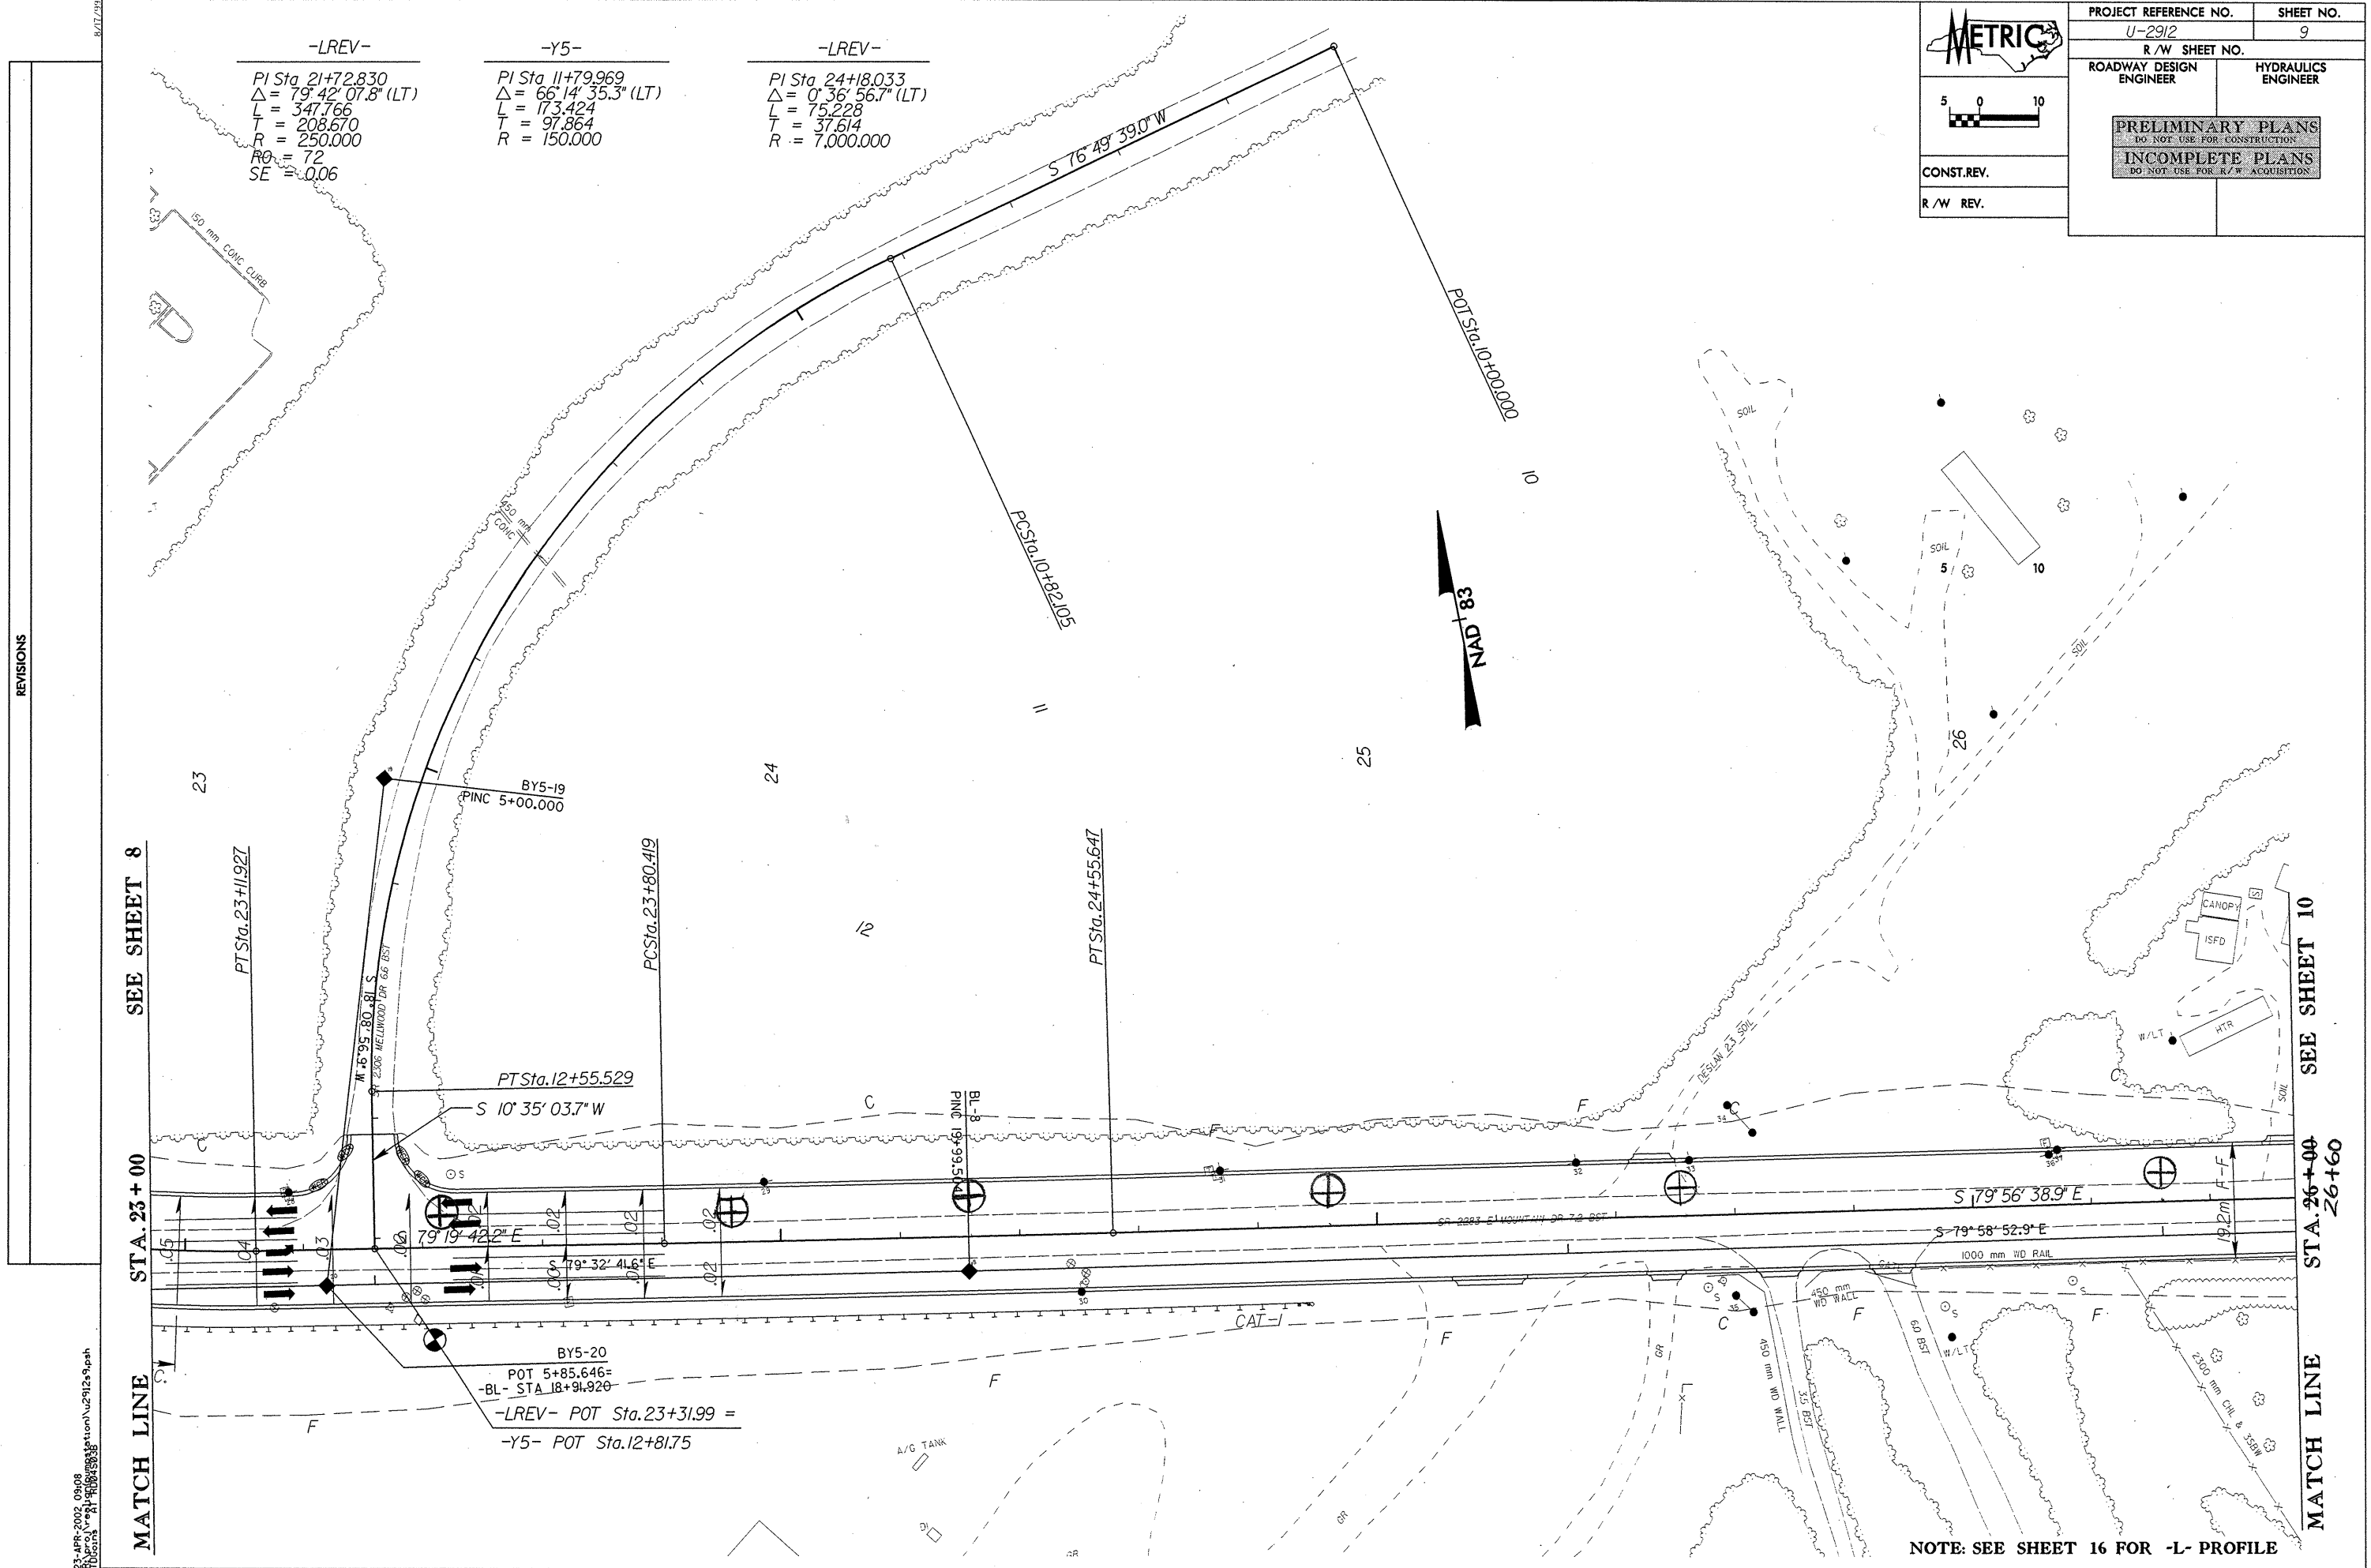

REVISIONS

23-APR-2002 09:08
D:\projects\2912\plan\2912s9.ph

NOTE: SEE SHEET 16 FOR -L- PROFILE