
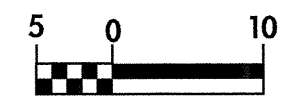

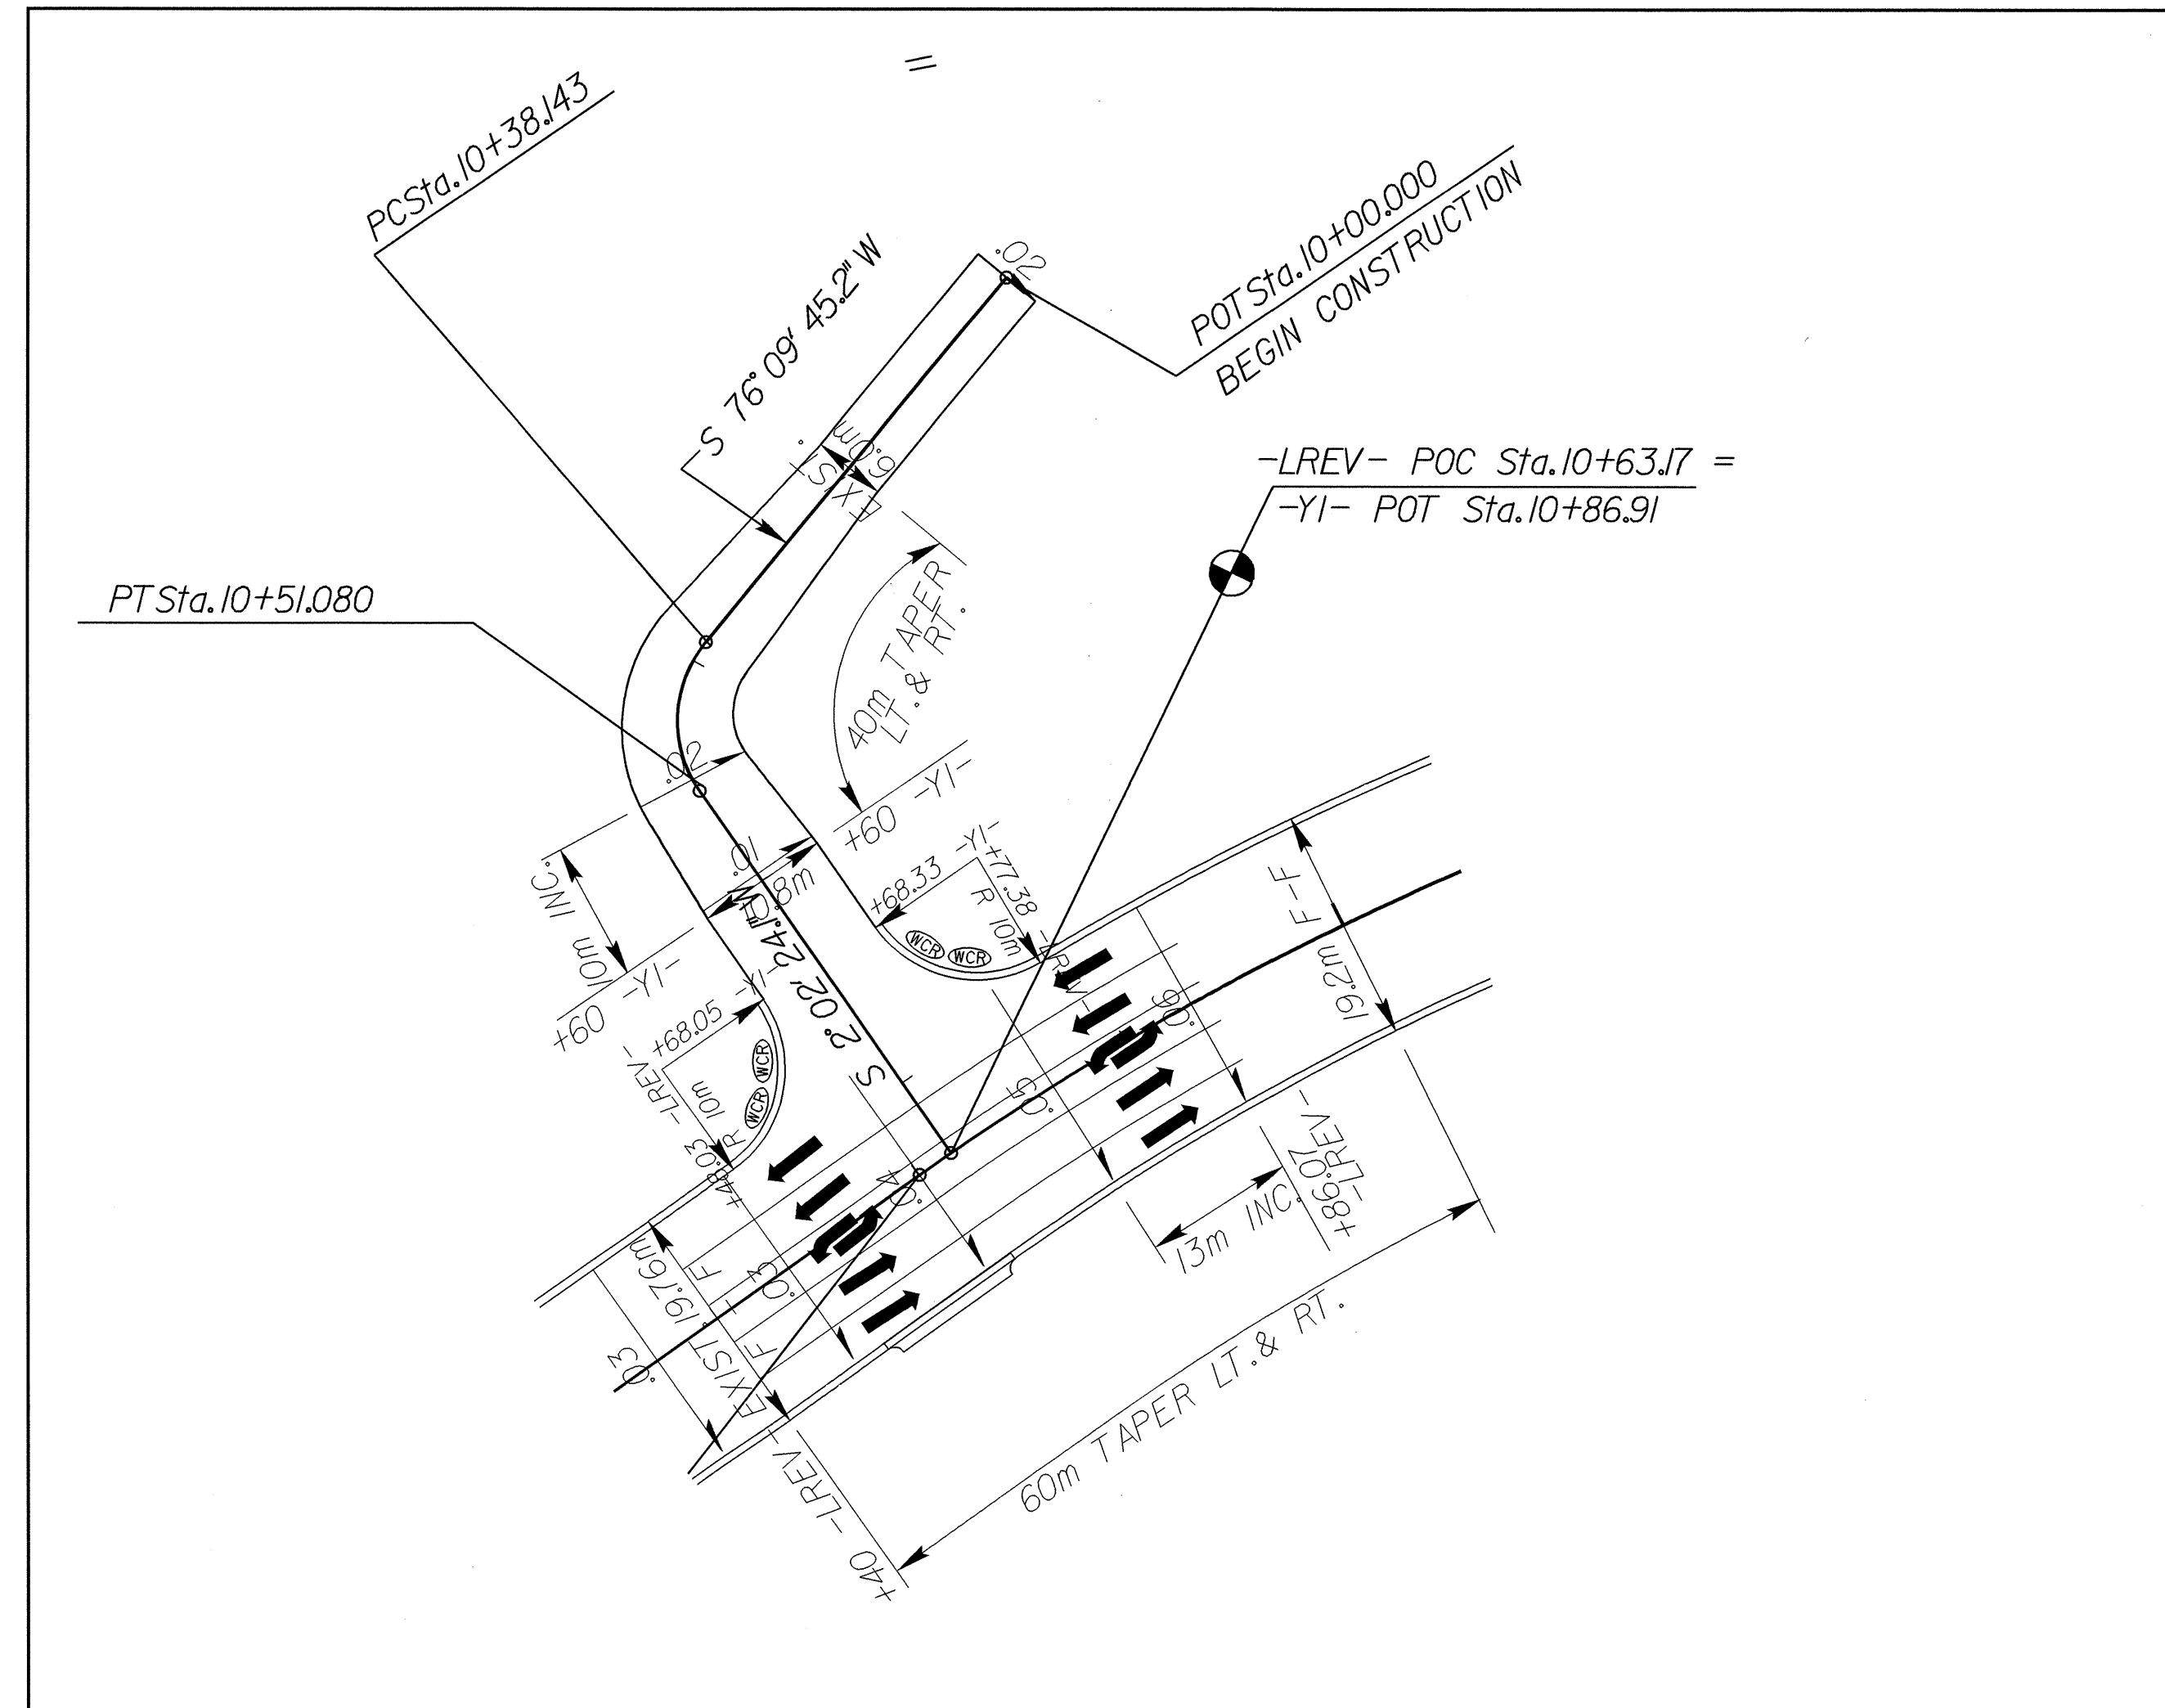
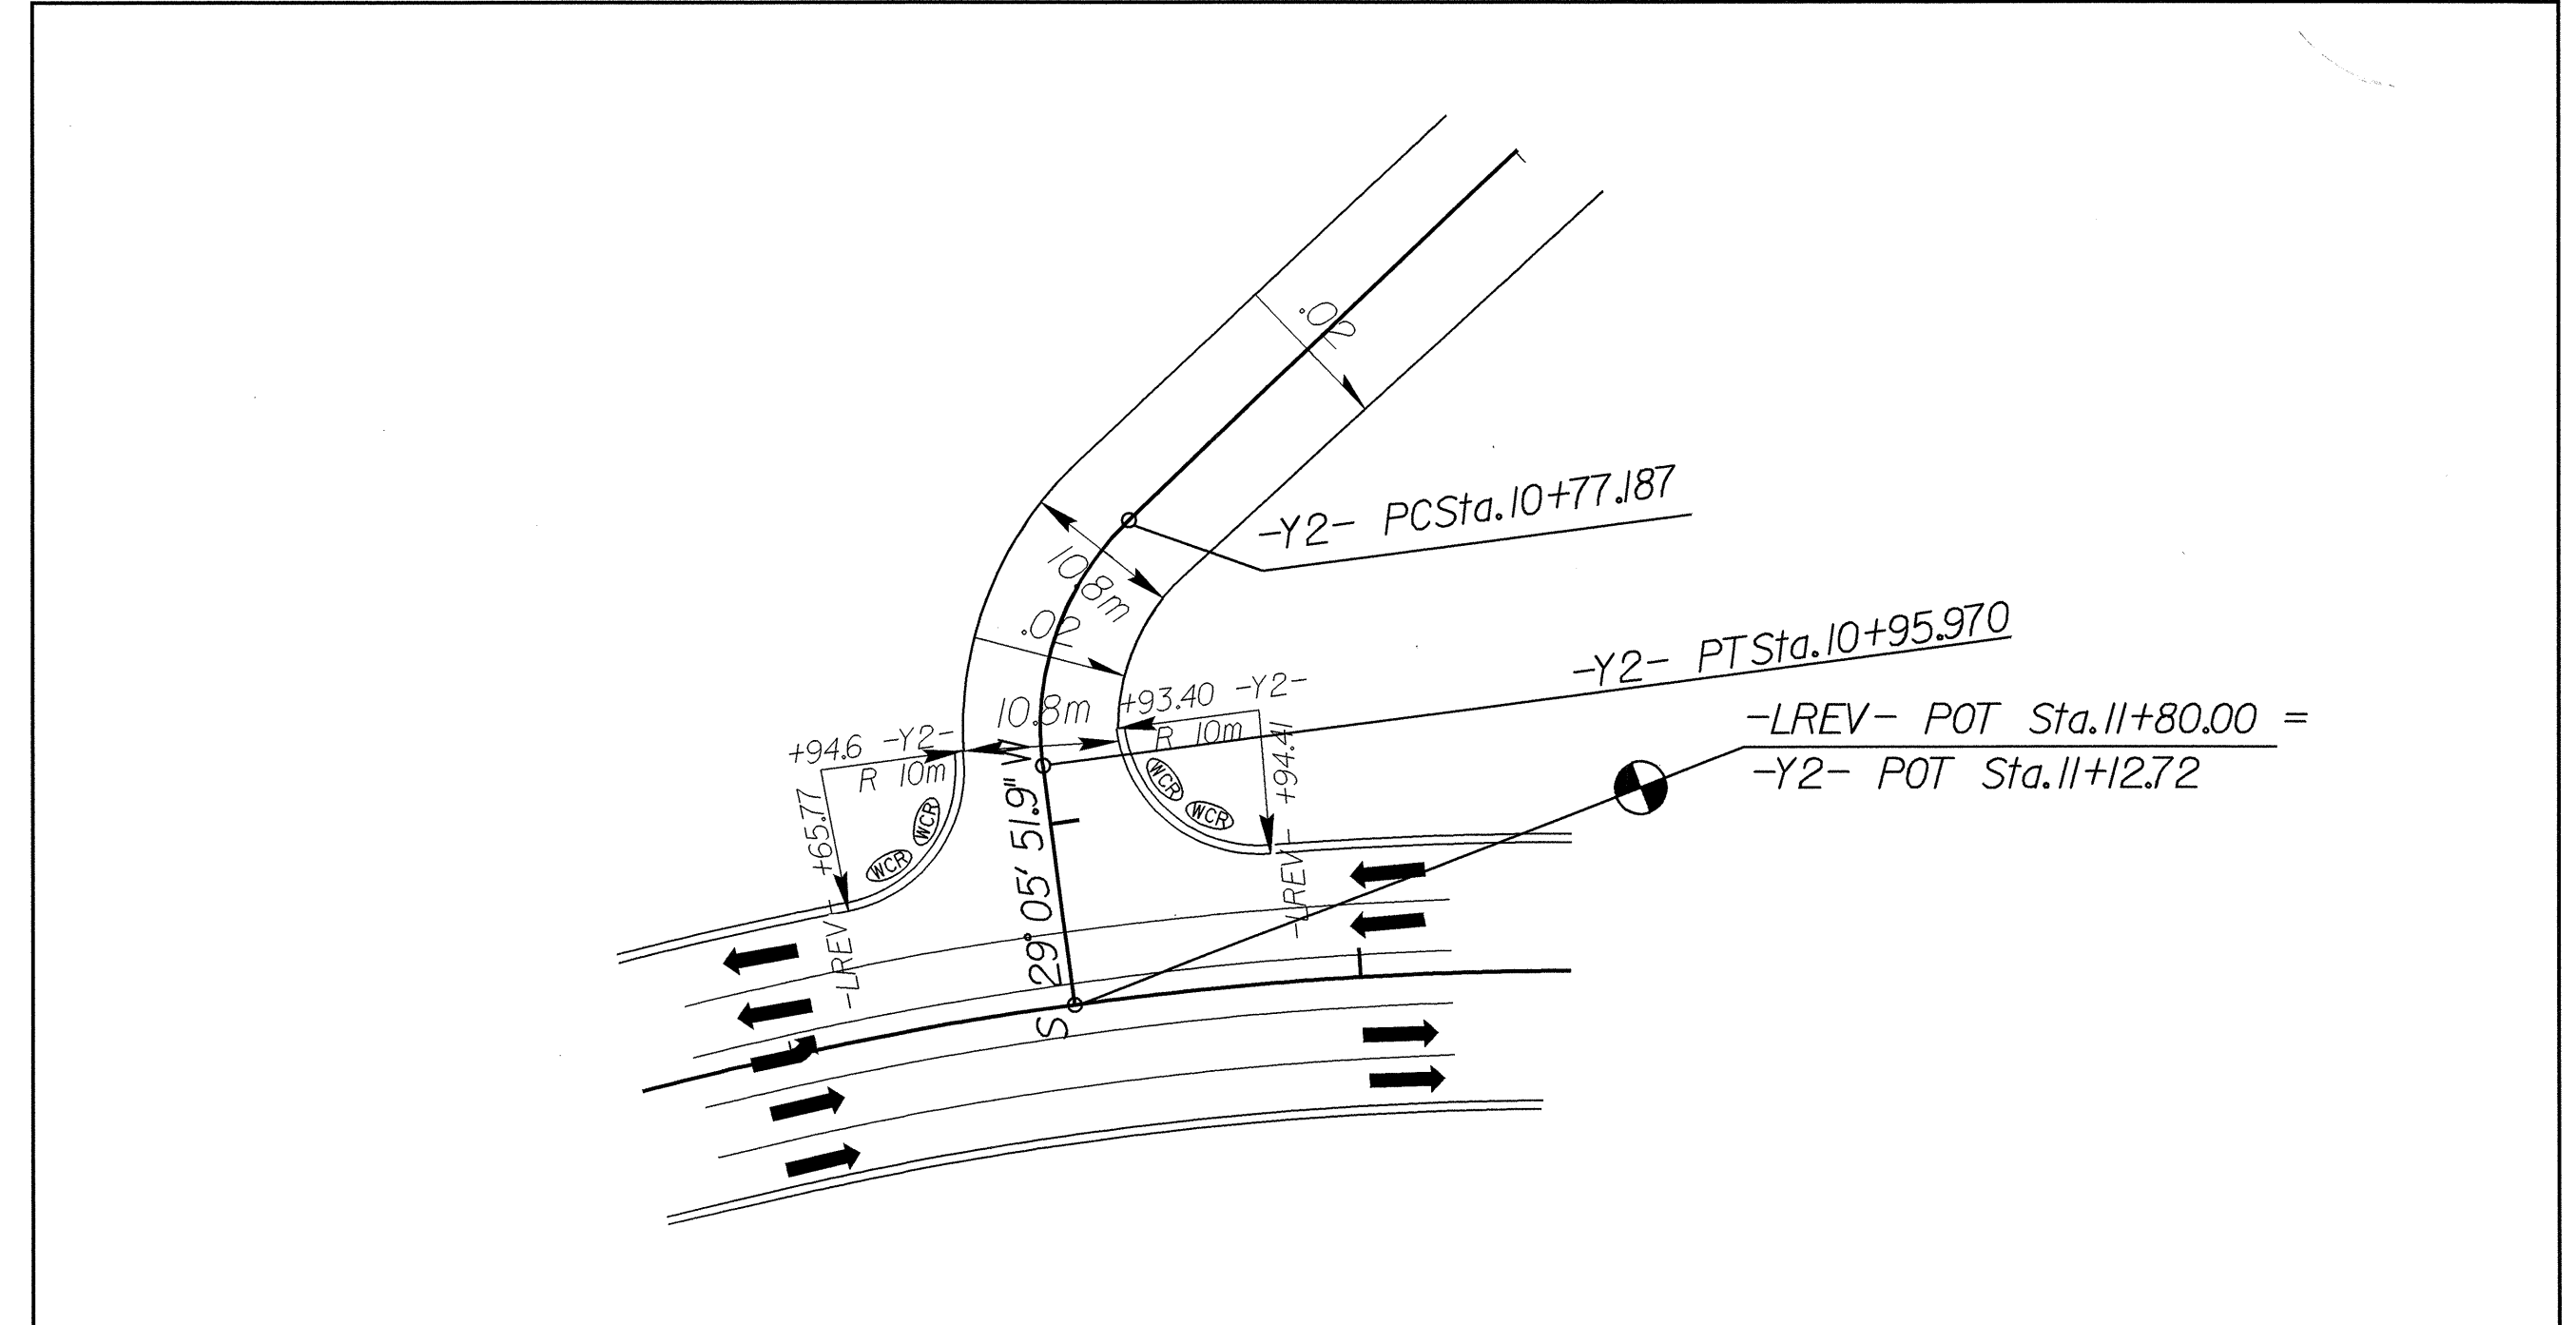


8/17/99

	PROJECT REFERENCE NO.	SHEET NO.
	U-2912	2-C
	R/W SHEET NO.	
	ROADWAY DESIGN ENGINEER	HYDRAULICS ENGINEER
		
CONST. REV.		
R/W REV.		



DETAIL OF INTERSECTION OF -LREV- & -Y1-



DETAIL OF INTERSECTION OF -LREV- & -Y2-

CPD:REP:0004:1557
R:\CPD\0004\1557\PROJECT\DETAIL\01-dan
CPD:REP:0004:1557