

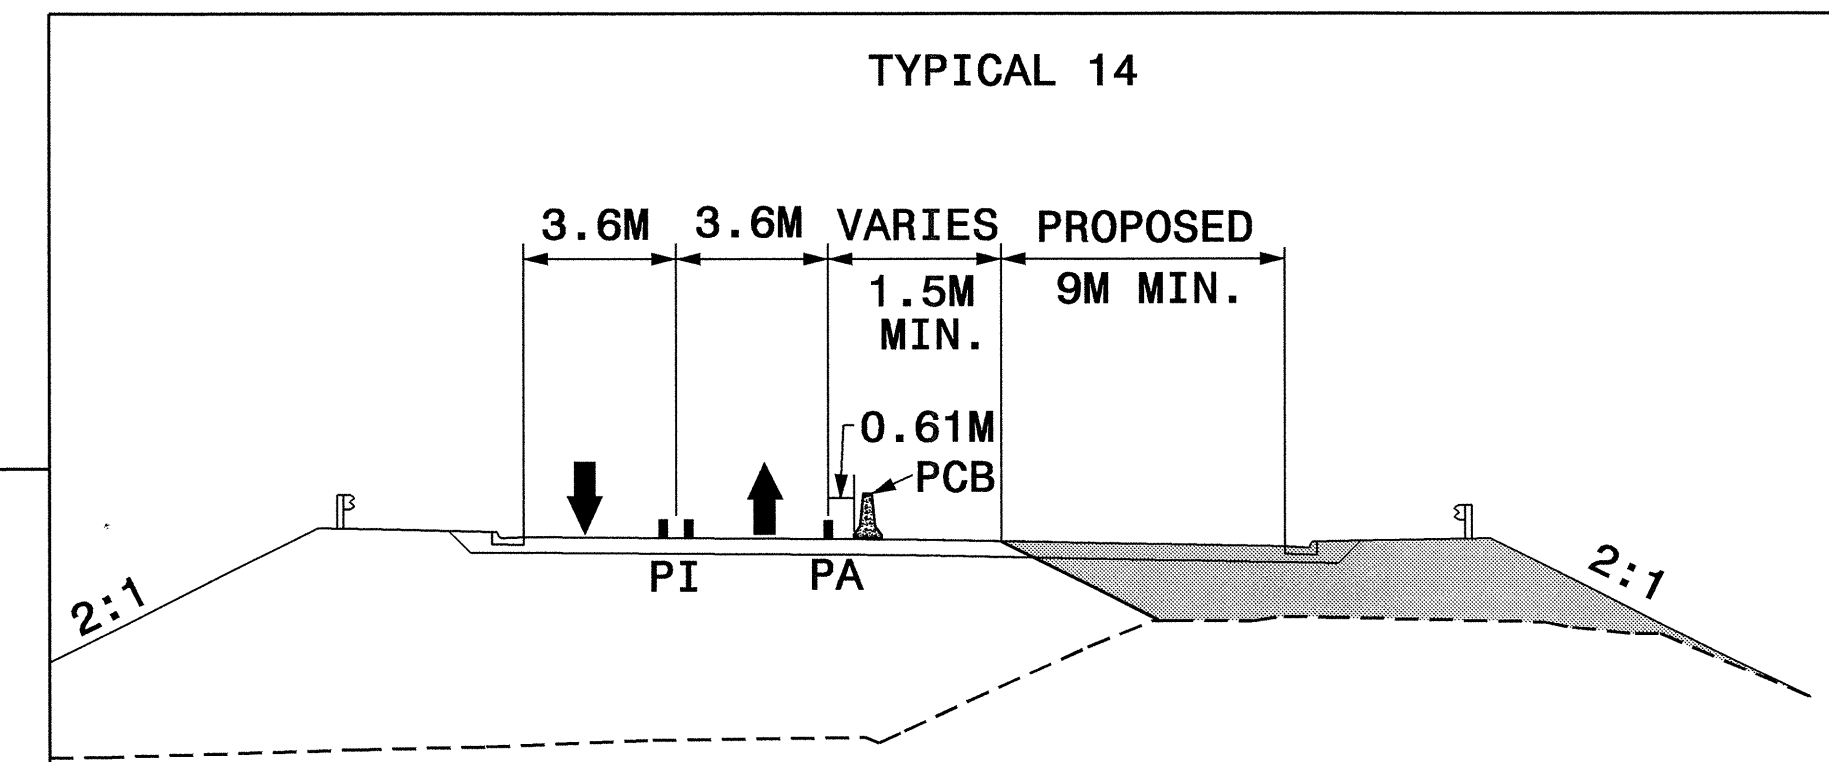
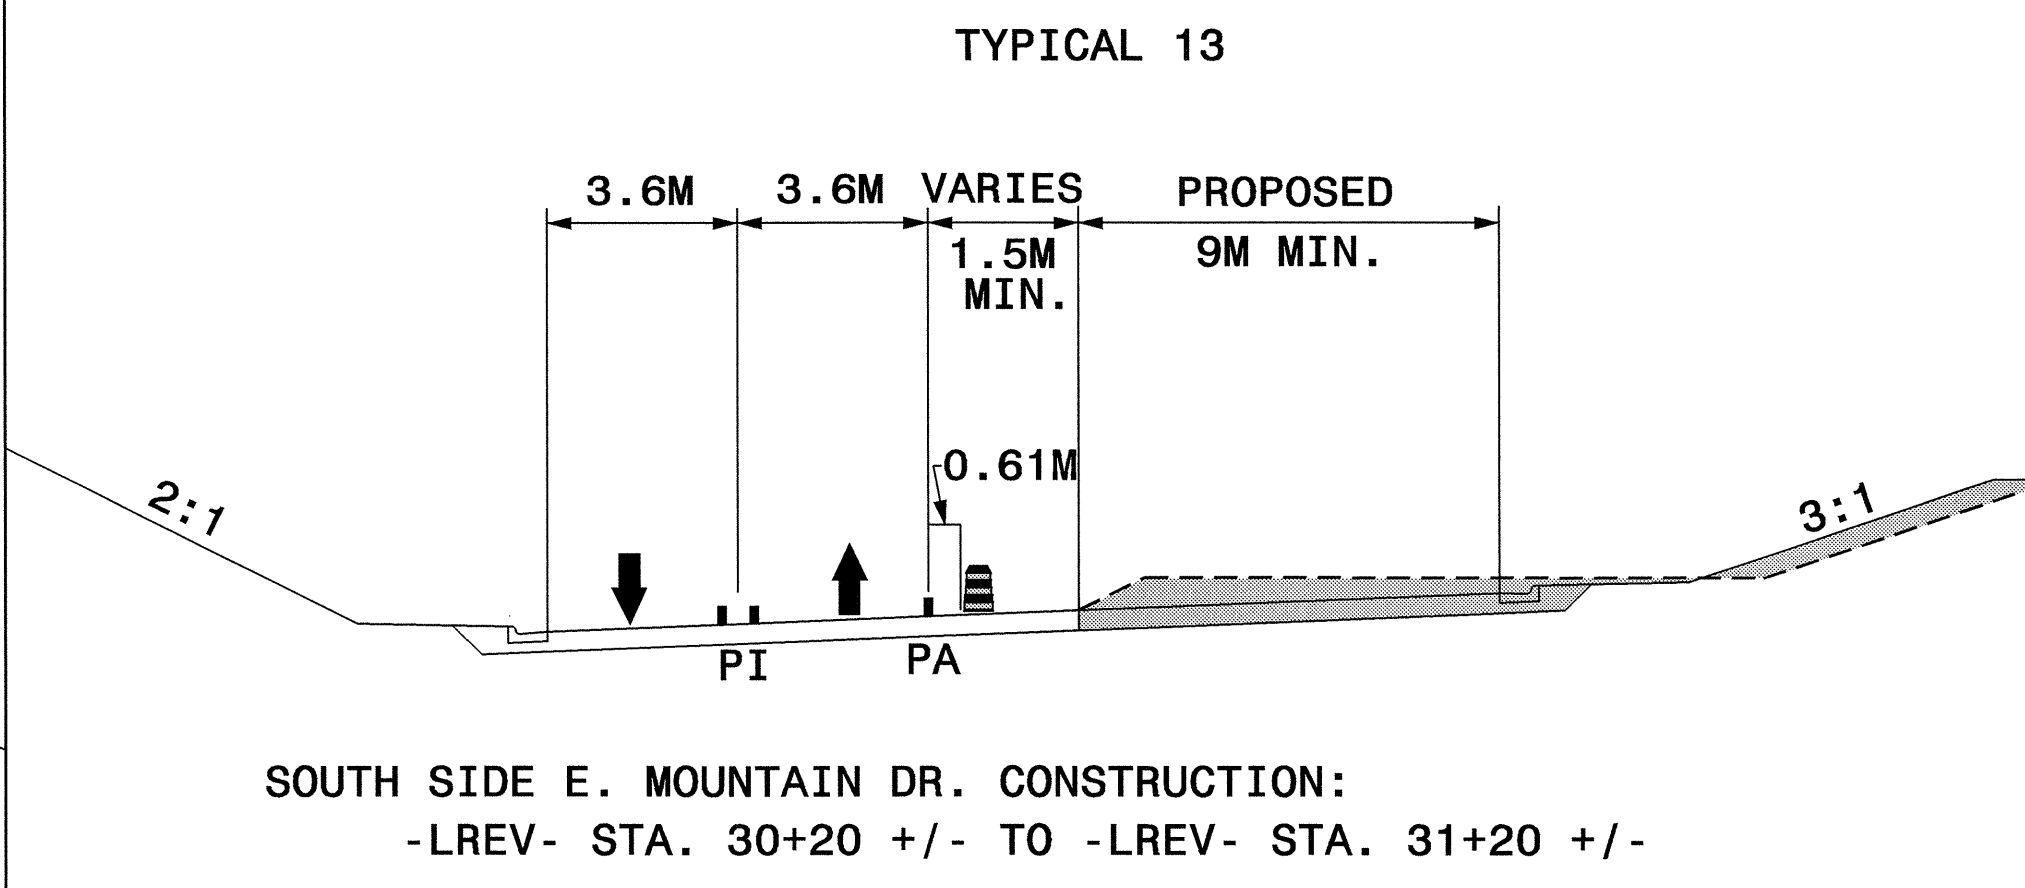
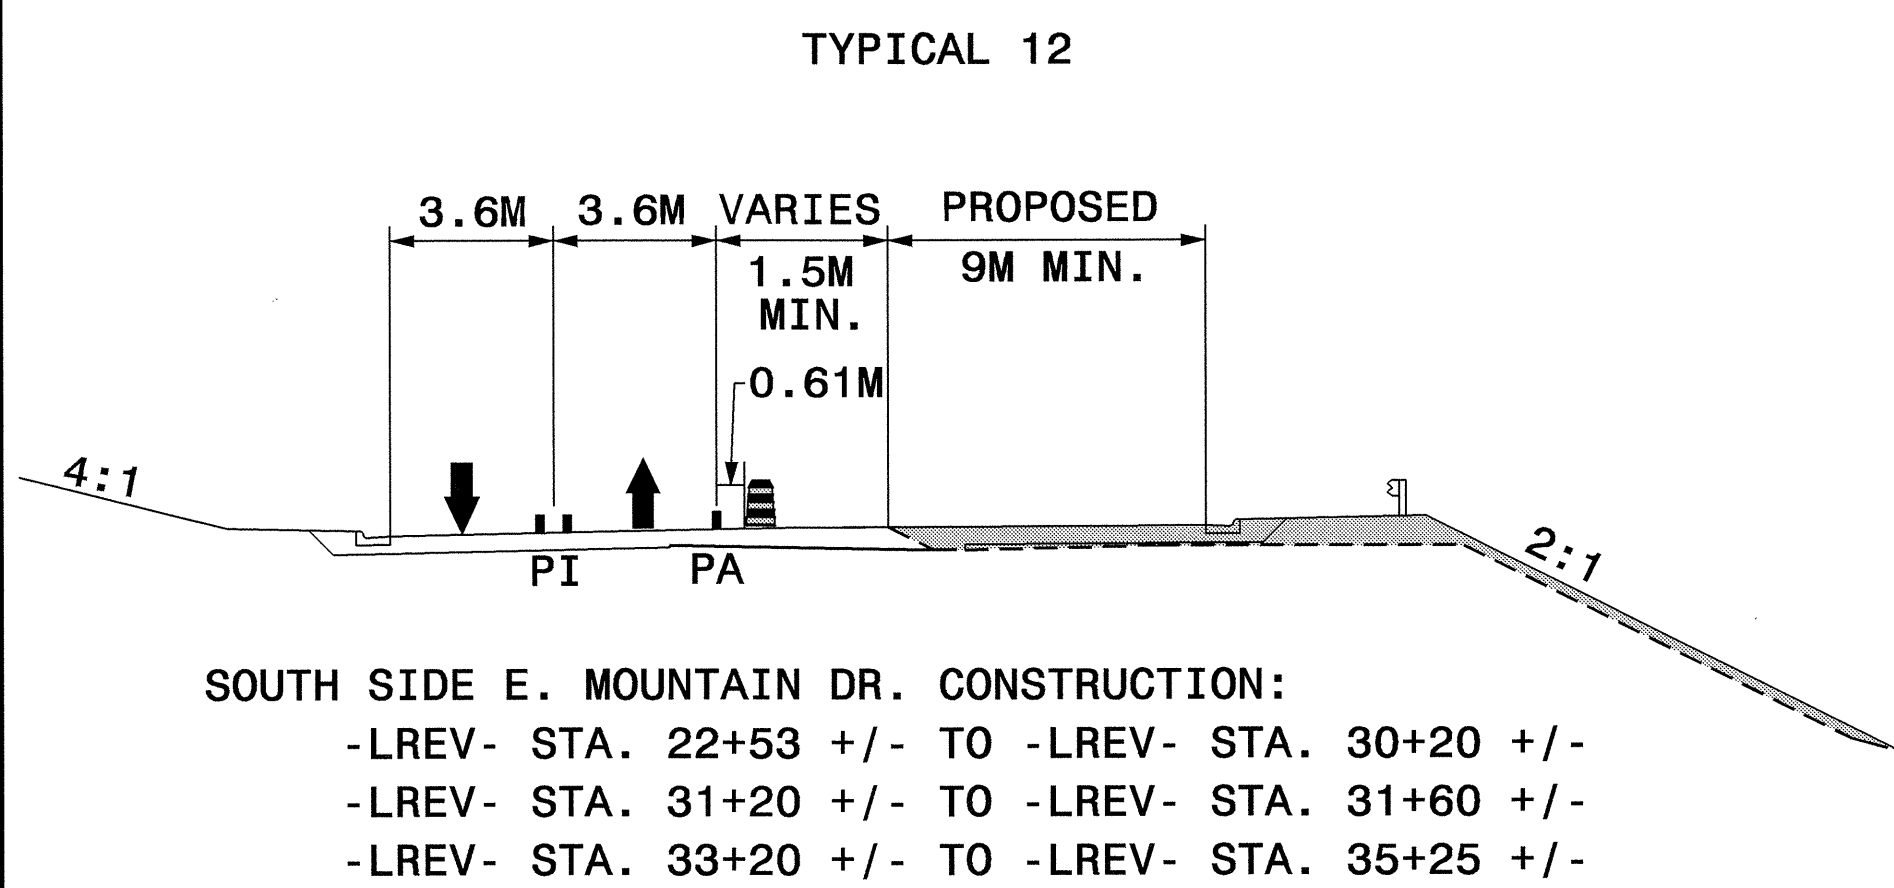


PROPOSED EAST MOUNTAIN DRIVE WIDENING

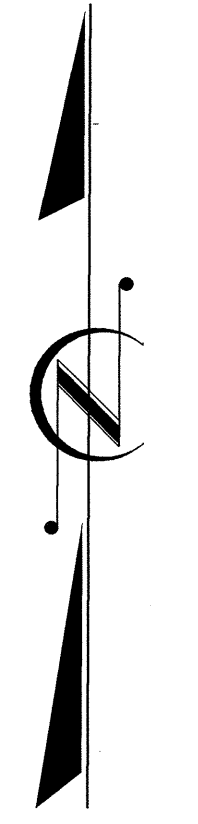

PROJ. REFERENCE NO. U-2912	SHEET NO. TCP-16
-------------------------------	---------------------

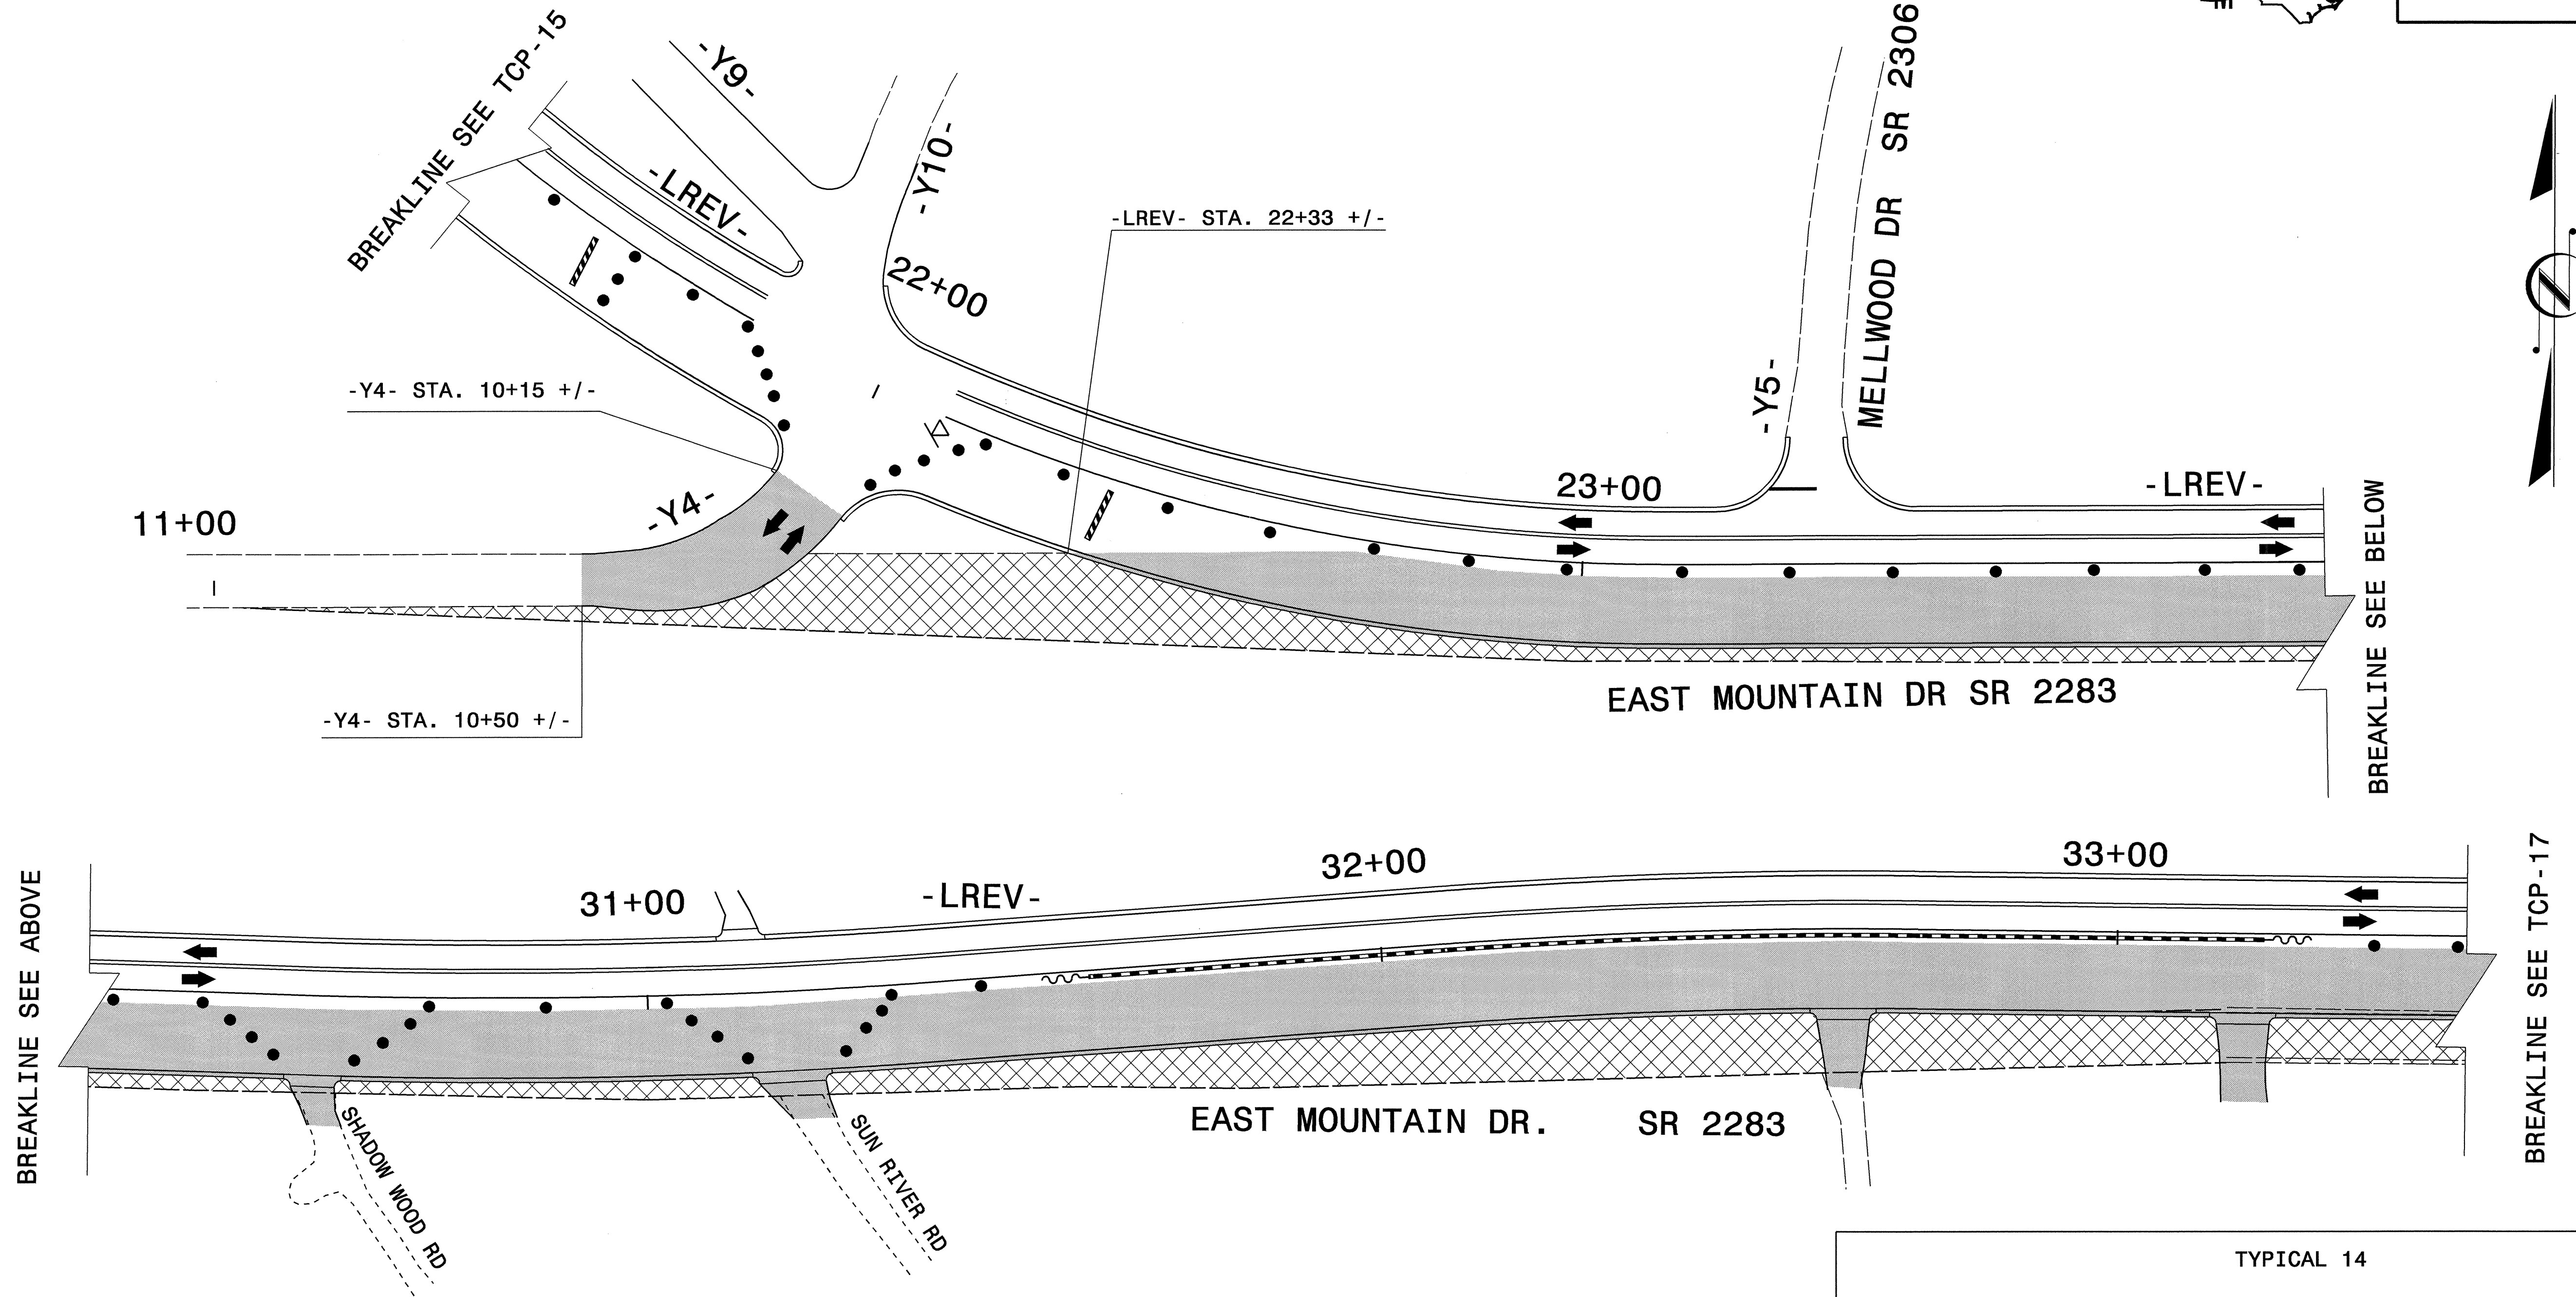

SOUTH SIDE E. MOUNTAIN DR. CONSTRUCTION:
 -LREV- STA. 31+60 +/- TO -LREV- STA. 33+20 +/-

APPROVED: *M. McDaniel* DATE: 9/1/04

PHASE II: STEP 1

SCALE: NONE			REVISIONS
DATE: 09/04			
DWG. BY: WAJ/MM			
DESIGN BY: WAJ/MM			

REVIEWED BY: CBH

CADD FILE: U2912.TCP16.DGN

17-SEP-2004 07:26
 0:\TCP\REVISE\U2912.TCP16.dgn
 W10005 AT TET0193479