

FIBER OPTIC CABLE


SR 1308 (CORNWALLIS ROAD)
AND
US 15-501 BYP NB RAMPS
SIG. INV. # 05-0274

Notes:
Unused fibers left coiled and stored in splice tray.
Unused Buffer Tubes left coiled and stored in splice tray.

LEGEND
X = FUSION SPlice

COLOR CODE
TIA/EIA 598-A

- (1) BLUE
- (2) ORANGE
- (3) GREEN
- (4) BROWN
- (5) SLATE
- (6) WHITE

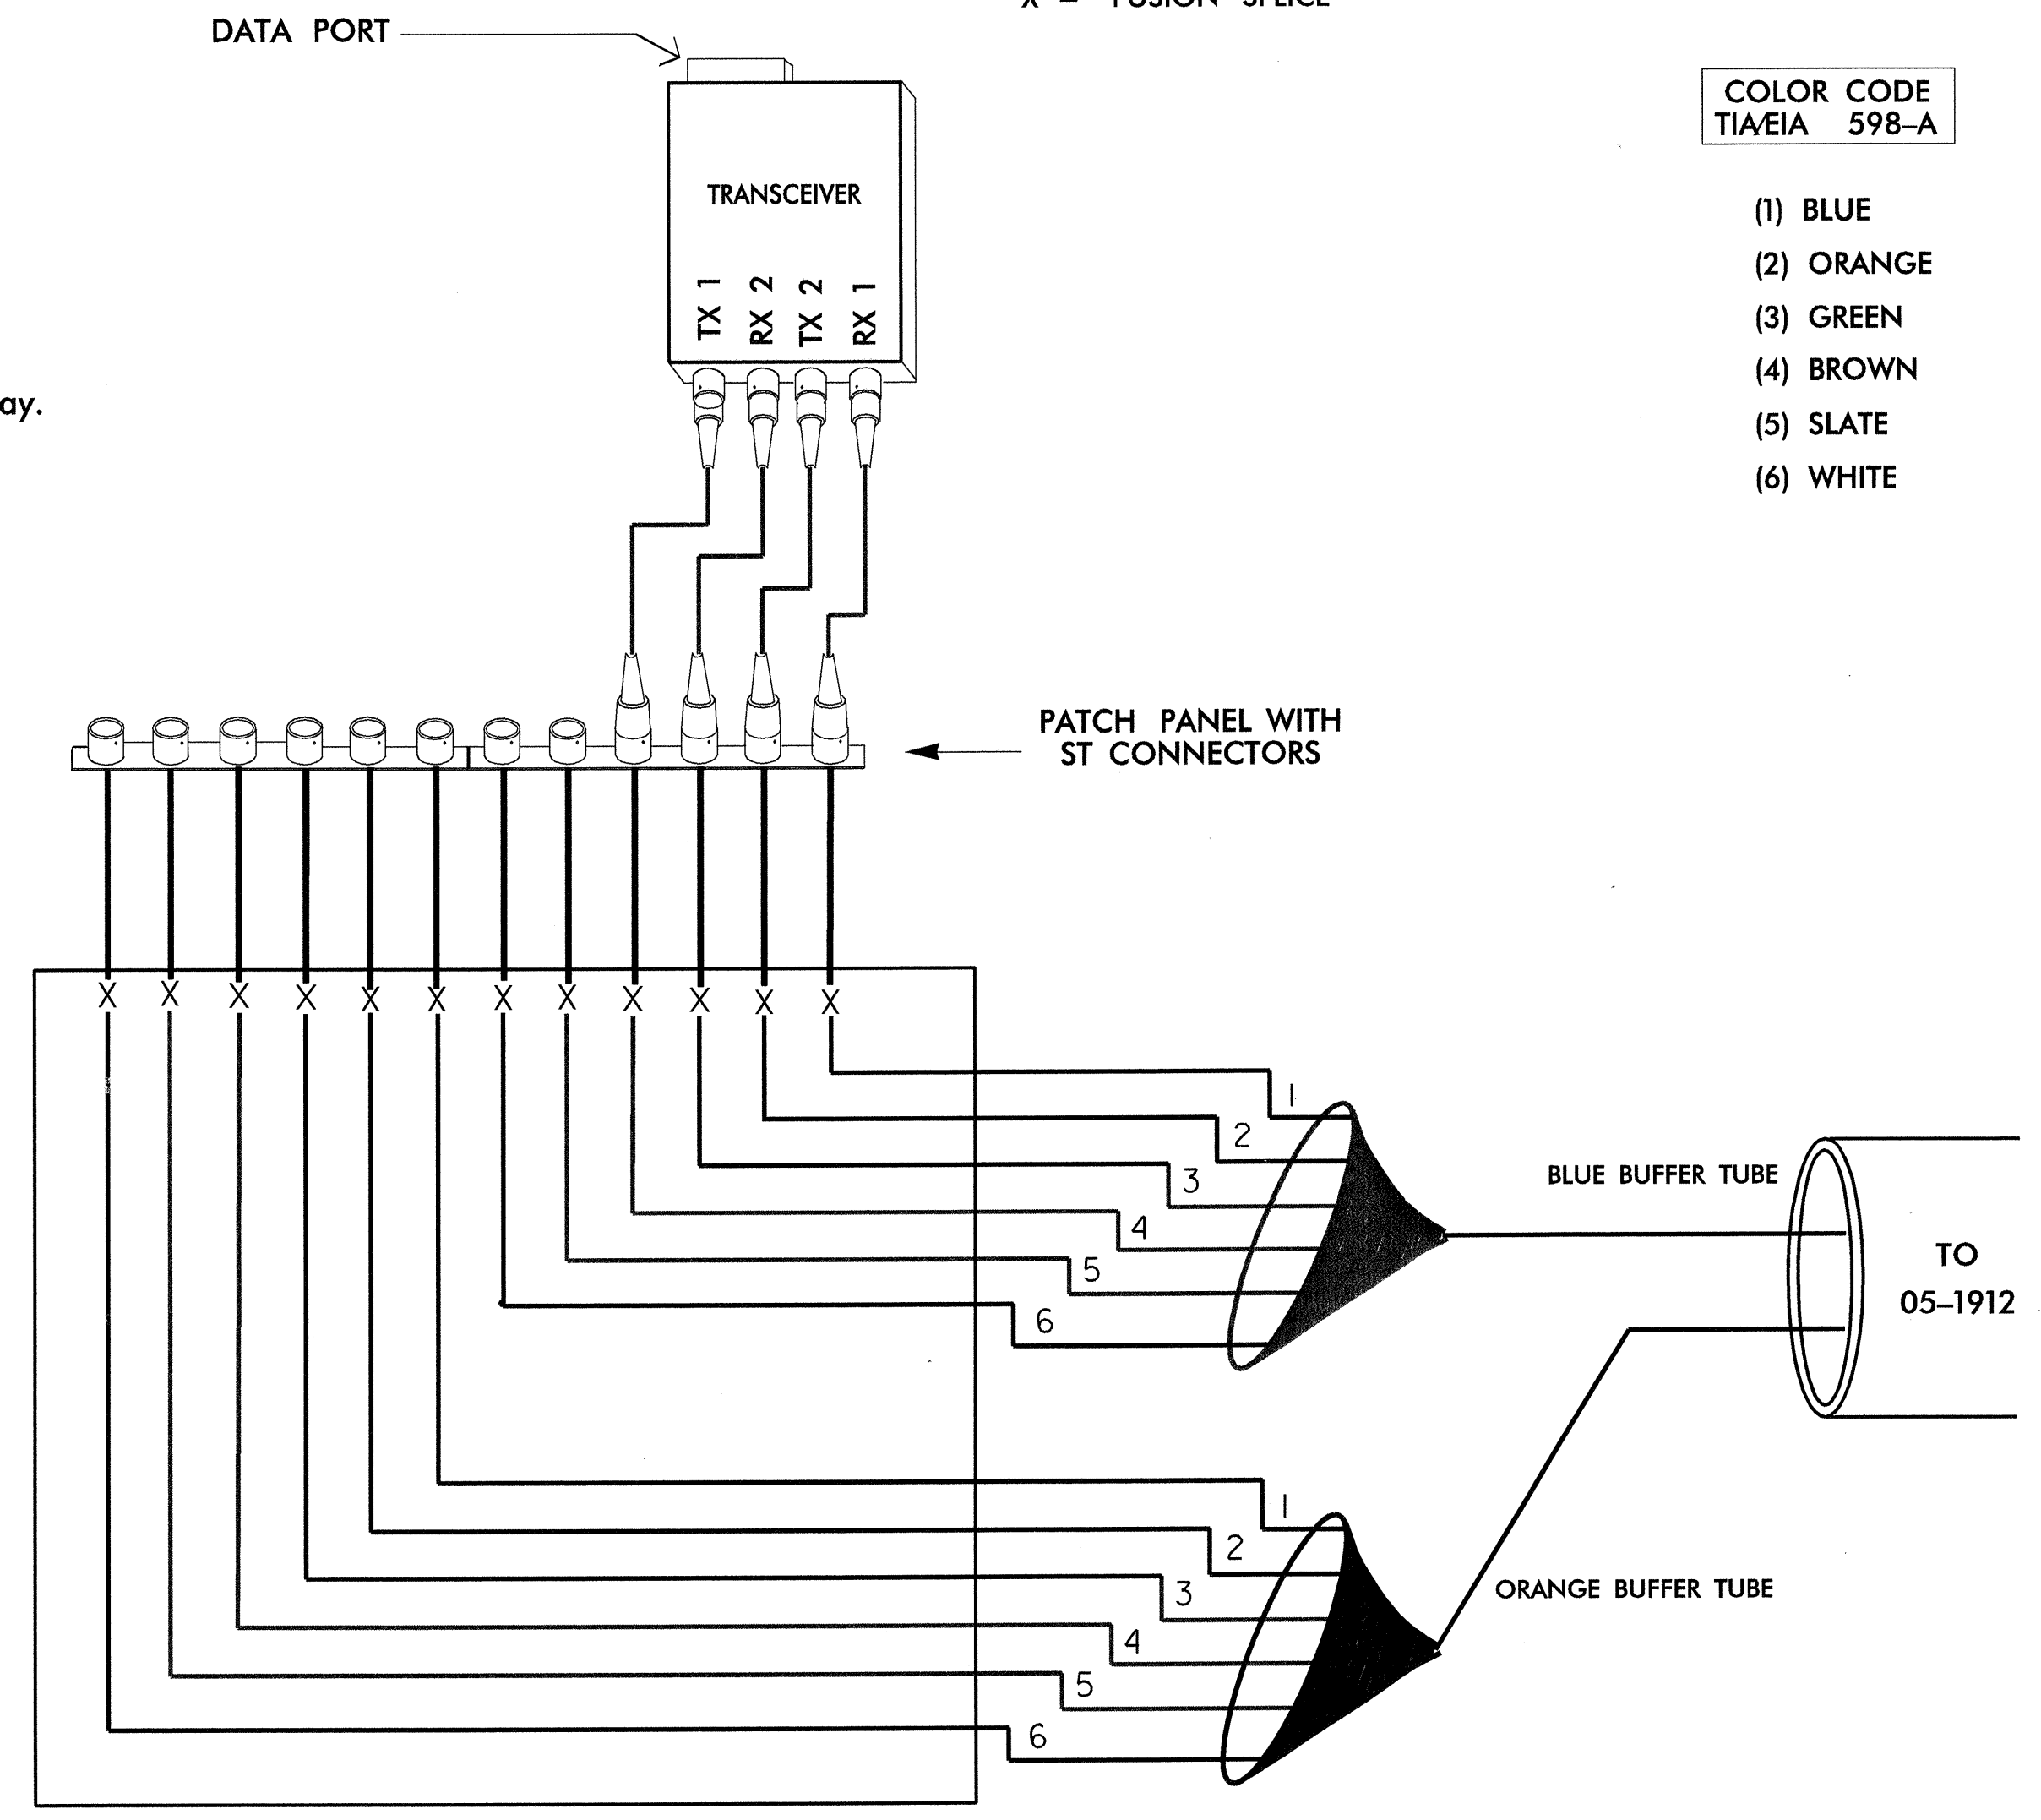

(NEW) IFS - MODEL # D-9130 SHR TRANSCEIVER

	SPLICE PLAN		
	DIVISION 05	DURHAM COUNTY	
PLAN DATE: 08-15-04	REVIEWED BY: D.W. MORTON	PREPARED BY: J. COLE	PROJECT NO. 302-179-SIG6
SCALE: 0	REVISIONS	INIT.	DATE
		8-24-04 SIGNATURE DATE	

CADD FILE NAME: SPLICE_1_20040815.DGN