


EDI MODEL 2010ECL CONFLICT MONITOR PROGRAMMING DETAIL

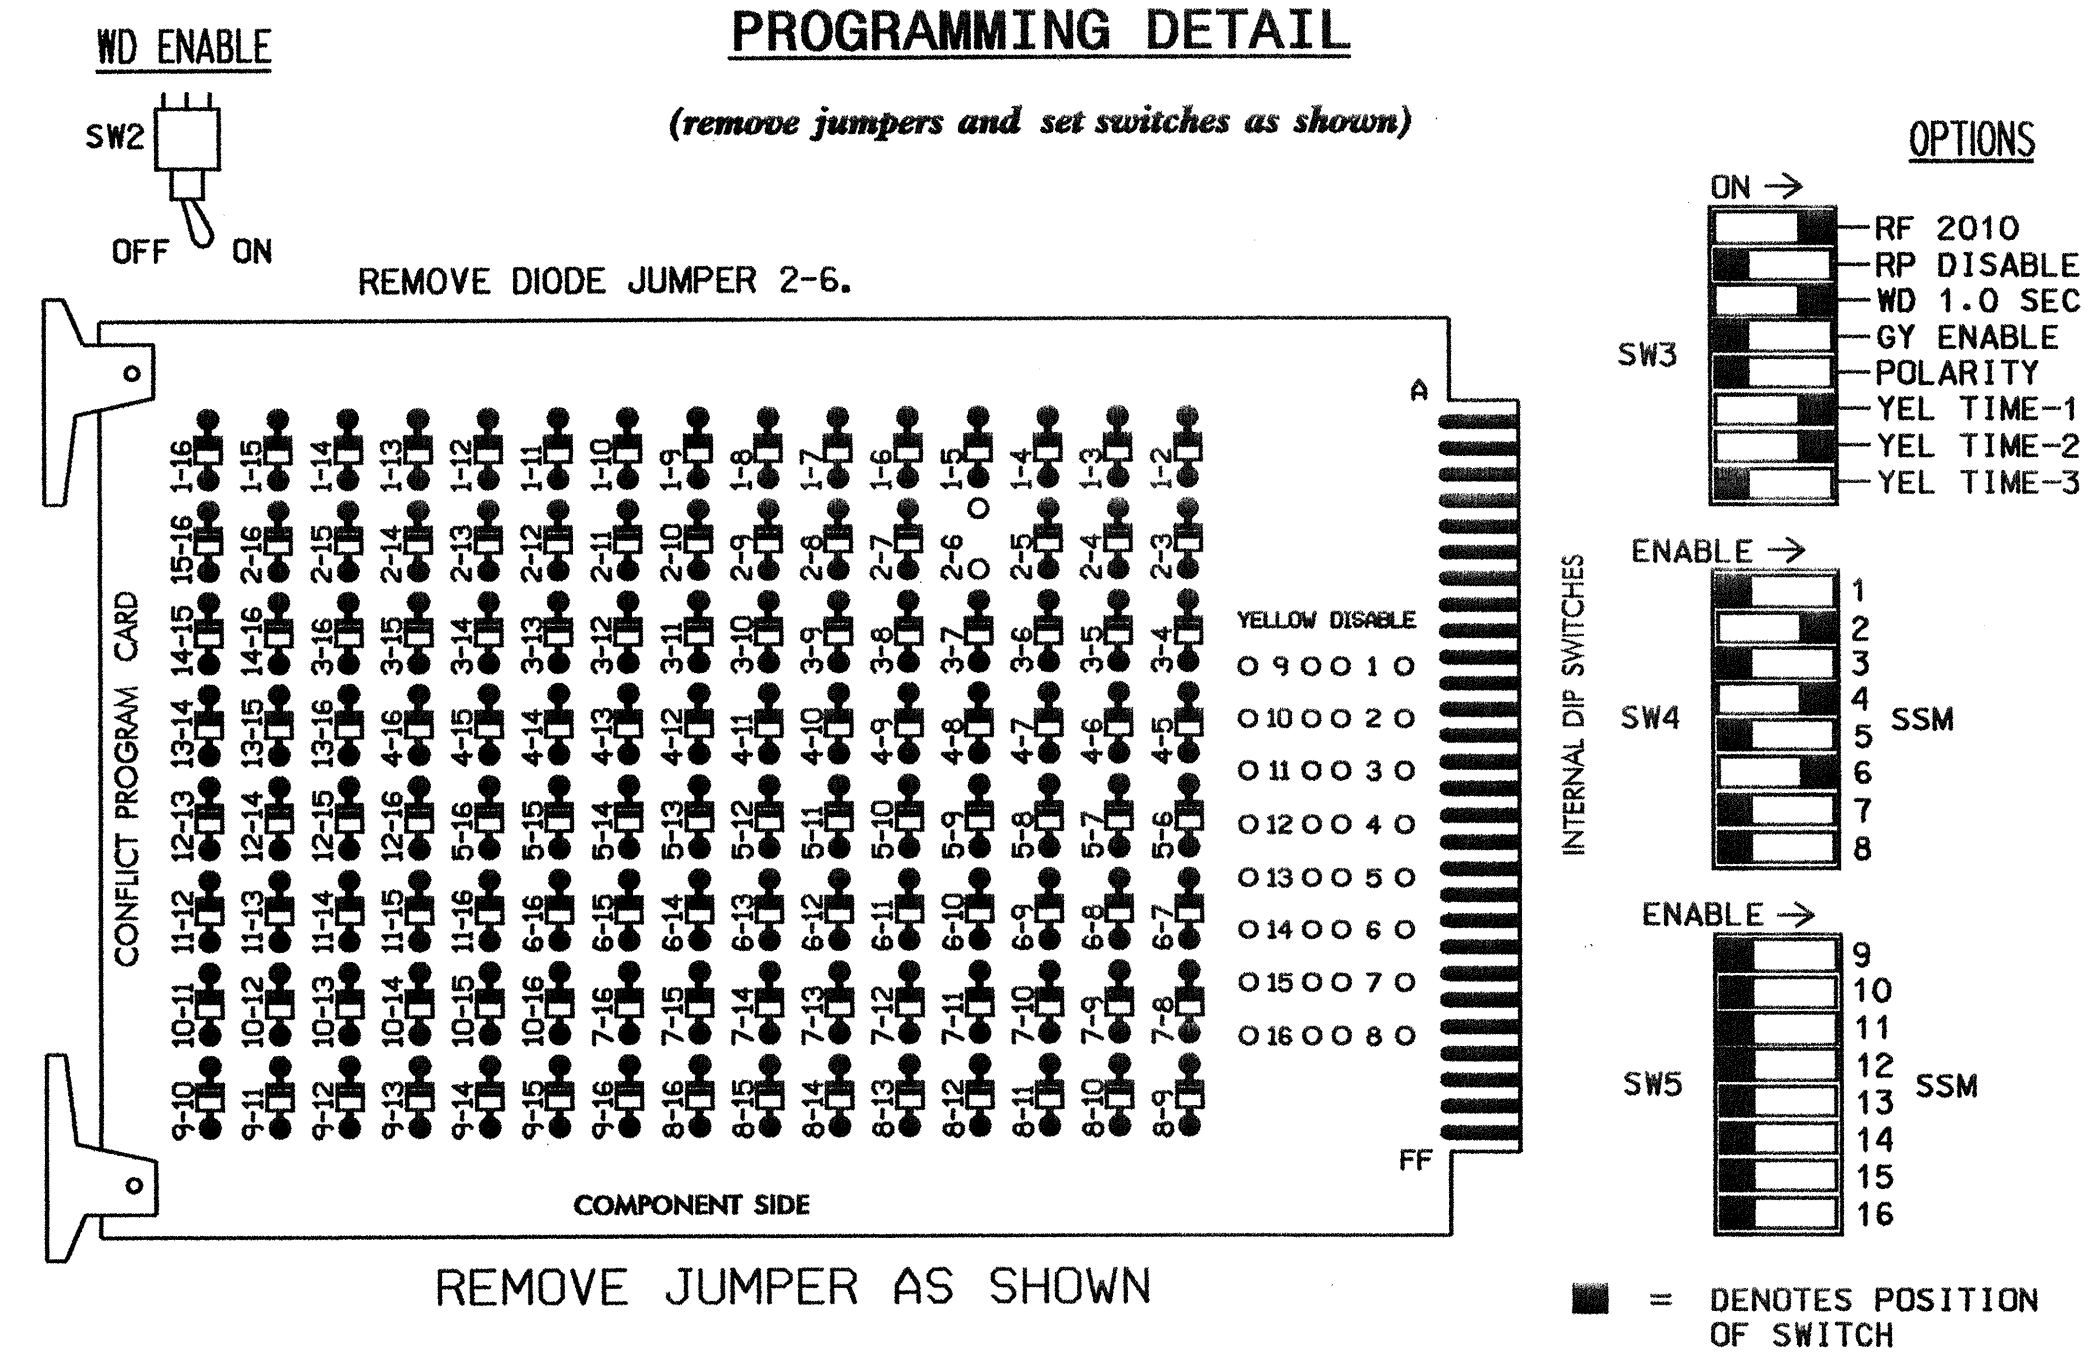

- NOTES:
- CARD IS PROVIDED WITH ALL DIODE JUMPERS IN PLACE. REMOVAL OF ANY JUMPER ALLOWS ITS CHANNELS TO RUN CONCURRENTLY.
 - MAKE SURE JUMPERS SEL1-SEL5 ARE PRESENT ON THE MONITOR BOARD.

NOTES

- TO PREVENT "FLASH-CONFLICT" PROBLEMS, INSERT RED FLASH PROGRAM BLOCKS FOR ALL UNUSED VEHICLE LOAD SWITCHES IN OUTPUT FILE. THE INSTALLER SHALL VERIFY THAT SIGNAL HEADS FLASH IN ACCORDANCE WITH THE SIGNAL PLANS.
- ENSURE THAT RED ENABLE IS ACTIVE AT ALL TIMES DURING NORMAL OPERATION. TO PREVENT RED FAILURES ON UNUSED MONITOR CHANNELS, TIE UNUSED RED MONITOR INPUTS 1,3,5, 7,8,9,10,11,12,13,14,15 & 16 TO LOAD SWITCH AC+ PER THE CABINET MANUFACTURER'S INSTRUCTIONS.
- THE CONTROLLER SHALL BE PROGRAMMED TO START UP IN PHASES 2 AND 6 GREEN.
- POWER-UP FLASH TIME SHALL BE SET TO 10 SECONDS AND IMPLEMENTED WITHIN THE CONTROLLER PROGRAMMING.
- ENABLE SIMULTANEOUS GAP-OUT FEATURE, ON CONTROLLER UNIT, FOR ALL PHASES.
- THE CABINET AND CONTROLLER ARE A PART OF THE DURHAM SIGNAL SYSTEM.

FIELD CONNECTION HOOK-UP CHART


LOAD SWITCH NO.	S1	S2	S2P	S3	S4	S4P	S5	S6	S6P	S7	S8	S8P
PHASE	1	2	2 PED	3	4	4 PED	5	6	6 PED	7	8	8 PED
SIGNAL HEAD NO.	NU	21,22	NU	NU	41,42	NU	NU	61,62	NU	NU	NU	NU
GREEN		130			103			136				
YELLOW		129			102			135				
RED		128			101			134				
RED ARROW												
YELLOW ARROW												
GREEN ARROW												

NU = NOT USED

EQUIPMENT INFORMATION

CONTROLLER.....CONTRACTOR SUPPLIED 170E
 CABINET.....CONTRACTOR SUPPLIED 332
 SOFTWARE.....BI TRANS 233NC 2.9
 CABINET MOUNT.....BASE
 OUTPUT FILE POSITIONS...12
 LOAD SWITCHES USED.....S2,S4,S6
 PHASES USED.....2,4,6
 OVERLAPS.....NONE

INPUT FILE POSITION LAYOUT

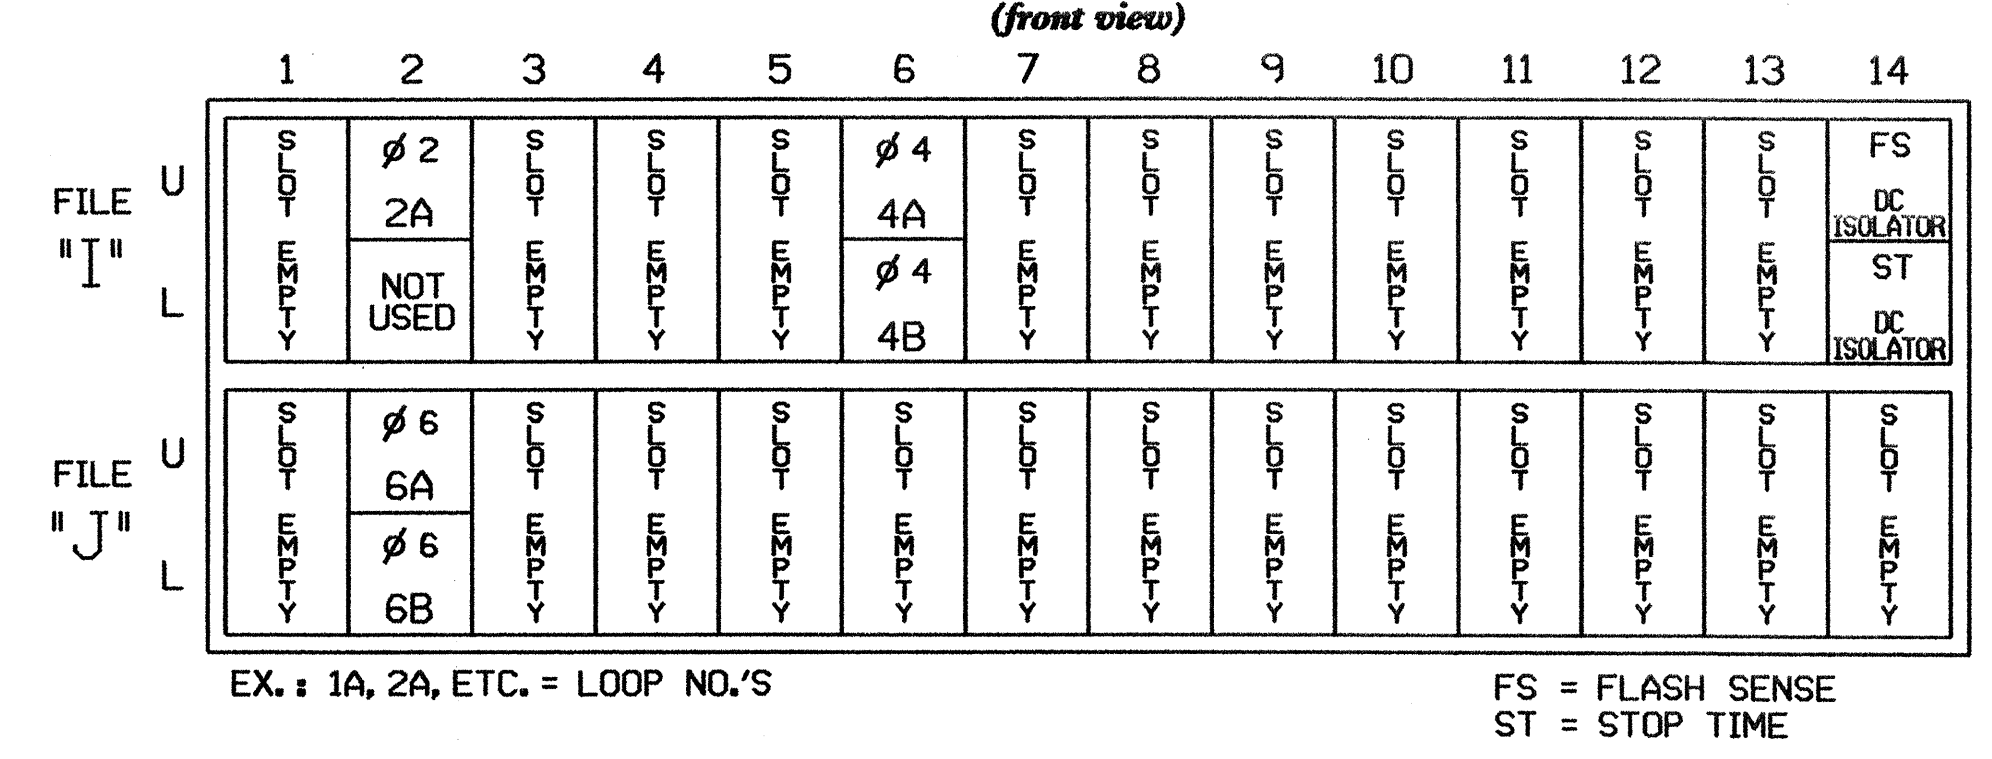

INPUT FILE CONNECTION & PROGRAMMING CHART

LOOP NO.	LOOP TERMINAL	INPUT FILE POS.	DETECTOR NO.	PIN NO.	ATTRIBUTES	NEMA PHASE
2A	TB2-5,6	I2U	1	39	5 7	2
4A	TB4-9,10	I6U	2	41	5 7	4
4B	TB4-11,12	I6L	3	45	5 7	4
6A	TB3-5,6	J2U	4	40	5 7	6
6B	TB3-7,8	J2L	5	44	5 7	6

NOTE: PROGRAM DETECTOR DELAY AND CARRYOVER TIMES AS SPECIFIED ON SIGNAL DESIGN PLANS.

- INPUT FILE POSITION LEGEND: J2L
- FILE J
SLOT 2
LOWER
- DETECTOR ATTRIBUTES LEGEND:
- FULL TIME DELAY
 - PED CALL
 - RESERVED
 - COUNTING
 - EXTENSION
 - TYPE 3
 - CALLING
 - ALTERNATE

THIS ELECTRICAL DETAIL IS FOR THE SIGNAL DESIGN: 05-1912T AND 05-1912
 DESIGNED: 08-15-04
 SEALED: 09-01-04
 REVISED:

SIGNAL UPGRADE - TEMPORARY AND FINAL

ELECTRICAL AND PROGRAMMING DETAILS FOR:

Prepared in the Office of:

 122 N. McDowell St., Raleigh, NC 27603

US 15-501 BYP SB RAMPS AT SR 1308 (CORNWALLIS ROAD)

DIVISION 05 DURHAM COUNTY DURHAM, NC

PLAN DATE: AUGUST 2004 REVIEWED BY: R. Hudson

PREPARED BY: JAMES PETERSON REVIEWED BY:

REVISIONS

INIT. DATE

SEAL
 NORTH CAROLINA PROFESSIONAL ENGINEER
 SEAL 022013
 GEORGE C. BROWN
 SIGNATURE DATE

SIG. INVENTORY NO. 05-1912