



SPAN C

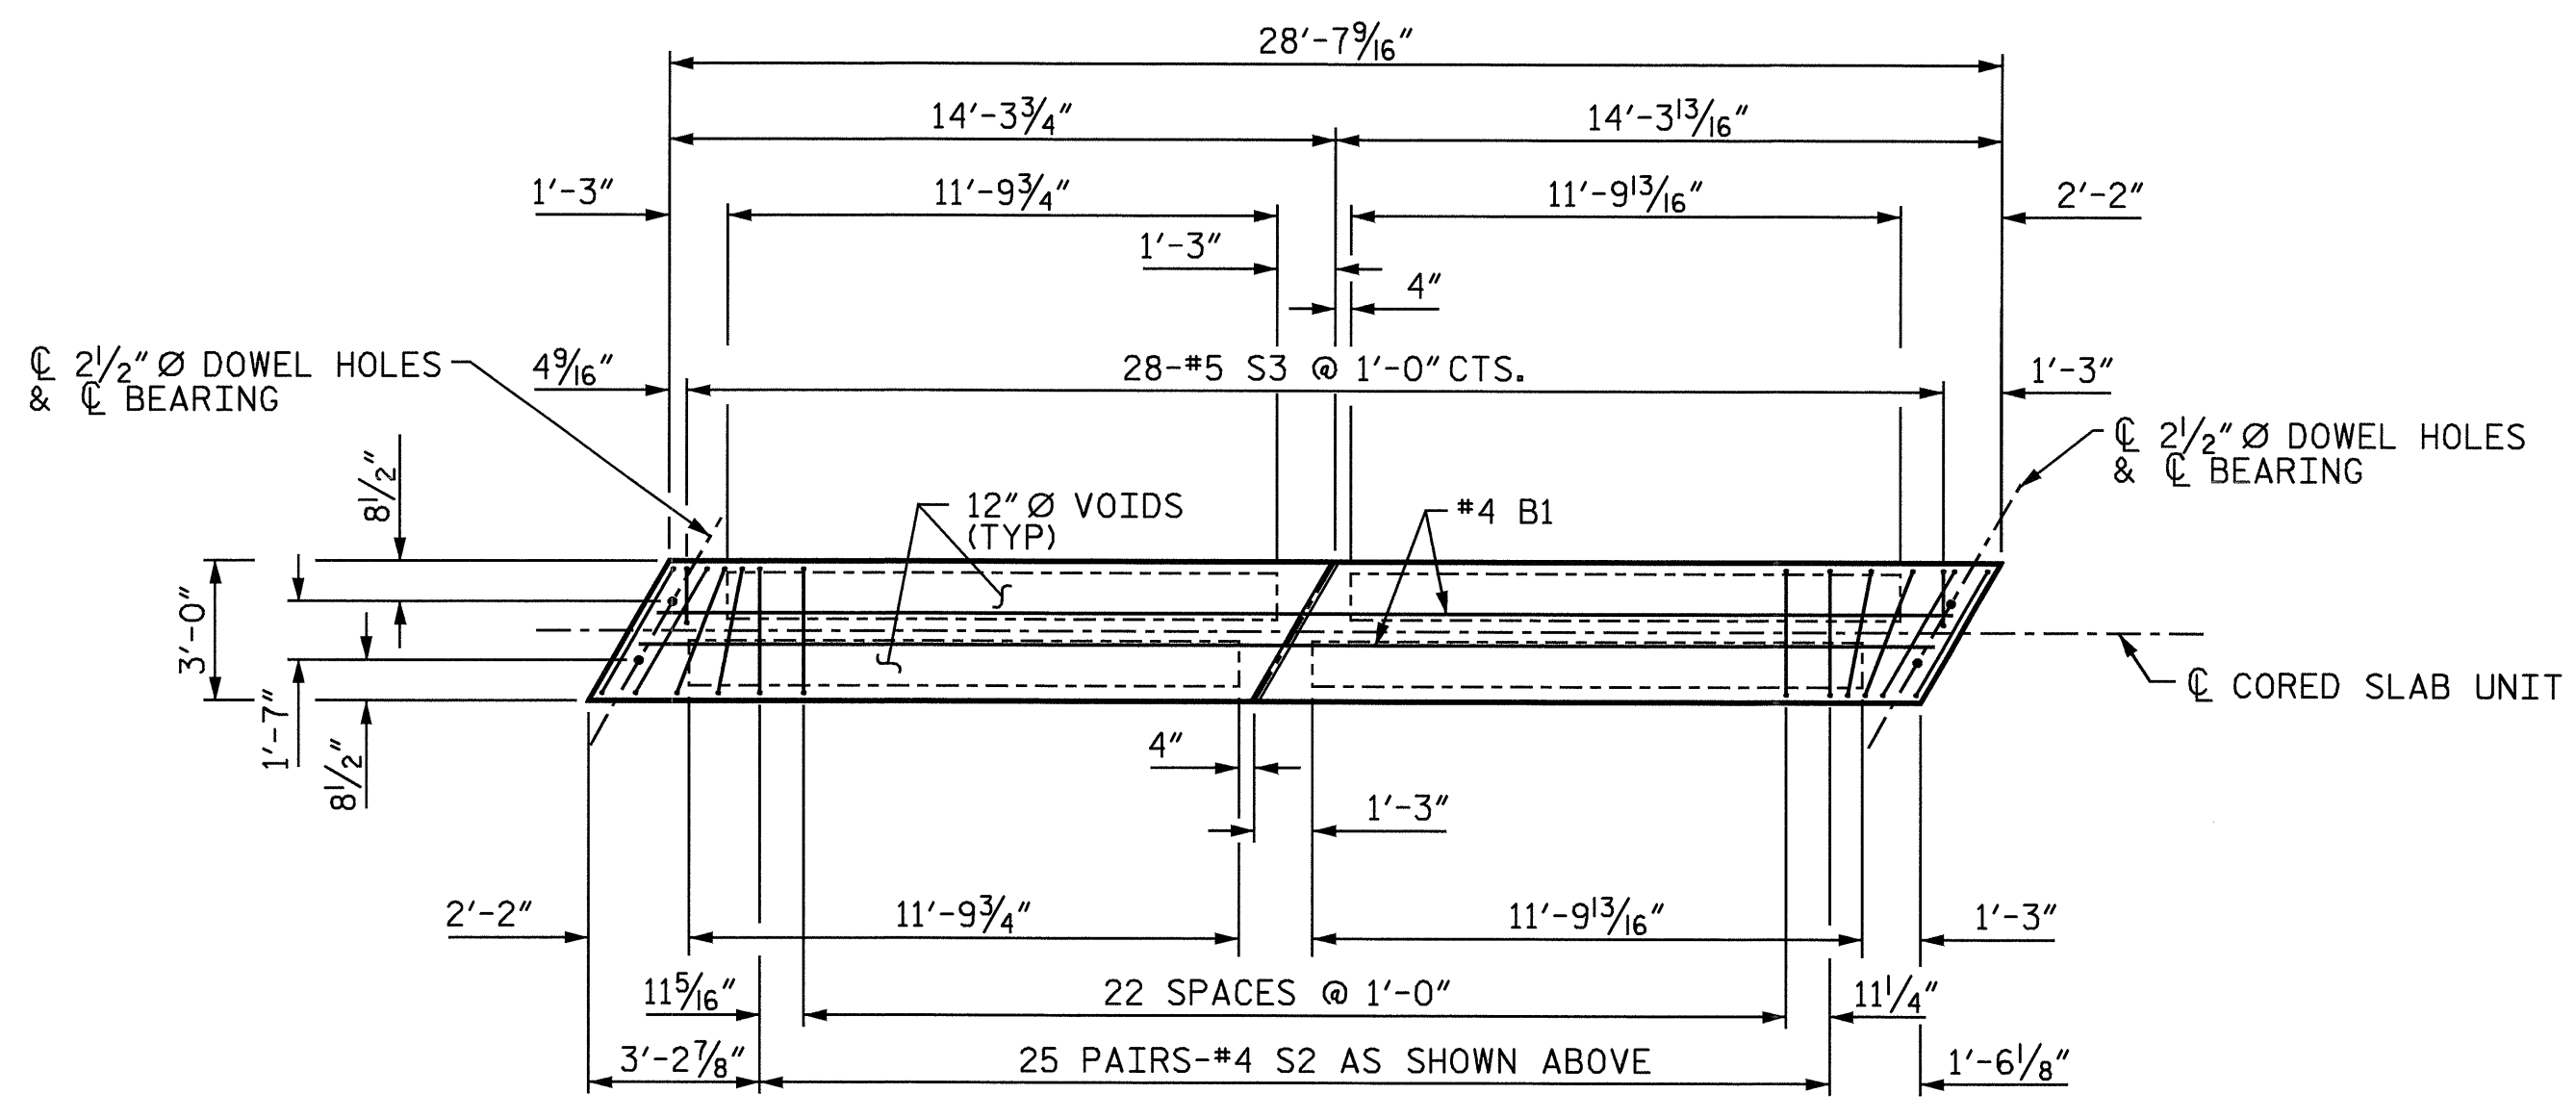

PLAN OF CORED SLAB UNIT

(EXTERIOR UNIT SHOWN, INTERIOR UNIT SIMILAR EXCEPT OMIT S3 BARS)
FOR REINFORCING STEEL AT END OF CORED SLAB UNITS, SEE "PART-PLAN EXTERIOR SECTION" SHEET S-4.

DRAWN BY : A.L.MEADOWS DATE : 11/18/02
CHECKED BY : T.A.HARRIS DATE : 4/30/03

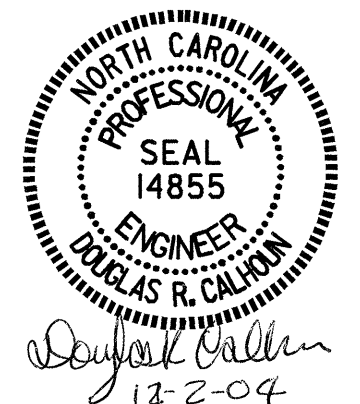

PROJECT NO. B-3451
DURHAM COUNTY
STATION: 14+99.30 -L-

STATE OF NORTH CAROLINA
DEPARTMENT OF TRANSPORTATION
RALEIGH

SUPERSTRUCTURE
PLAN OF SPAN C

REVISIONS						SHEET NO.
NO.	BY:	DATE:	NO.	BY:	DATE:	TOTAL SHEETS
1			3			27
2			4			