



SPAN B

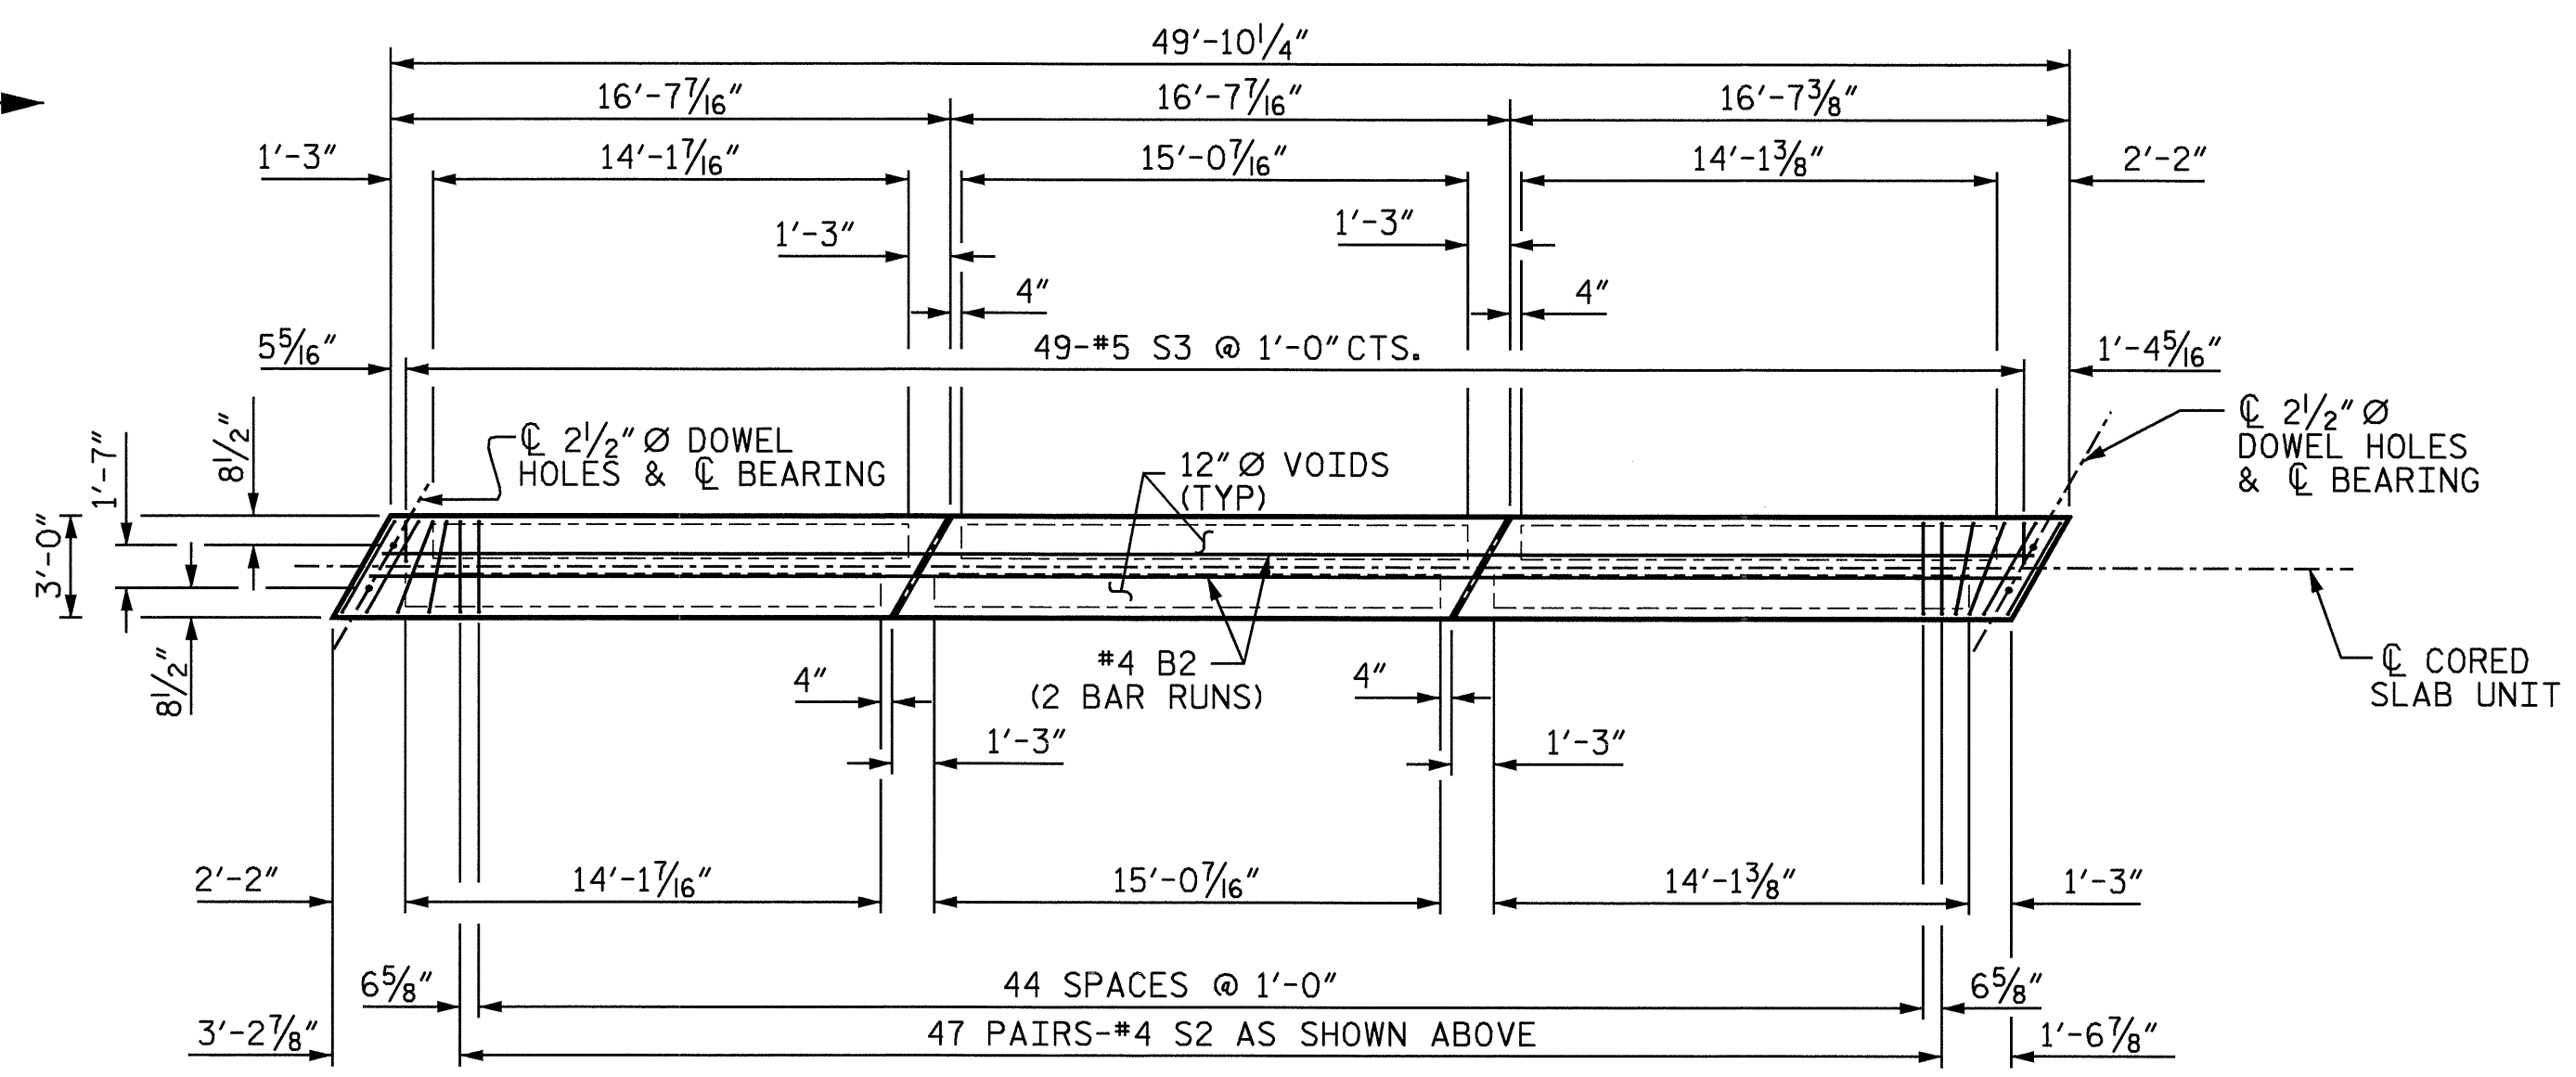

PLAN OF CORED SLAB UNIT

(EXTERIOR UNIT SHOWN, INTERIOR UNIT SIMILAR EXCEPT OMIT S3 BARS)
FOR REINFORCING STEEL AT END OF CORED SLAB UNITS, SEE "PART-PLAN EXTERIOR SECTION" SHEET S-4.

PROJECT NO. B-3451
DURHAM COUNTY
STATION: 14+99.30 -L-

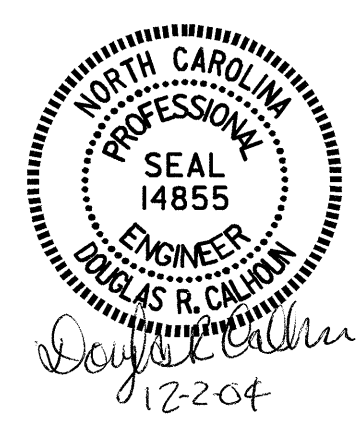

STATE OF NORTH CAROLINA
DEPARTMENT OF TRANSPORTATION
RALEIGH

**SUPERSTRUCTURE
PLAN OF SPAN B**

DRAWN BY: A.L. MEADOWS DATE: 11/18/02
CHECKED BY: J.A. HARRIS DATE: 5/1/03

REVISIONS						SHEET NO.	
NO.	BY:	DATE:	NO.	BY:	DATE:	S-6	
1			3			TOTAL SHEETS	27
2			4				