


SPAN A

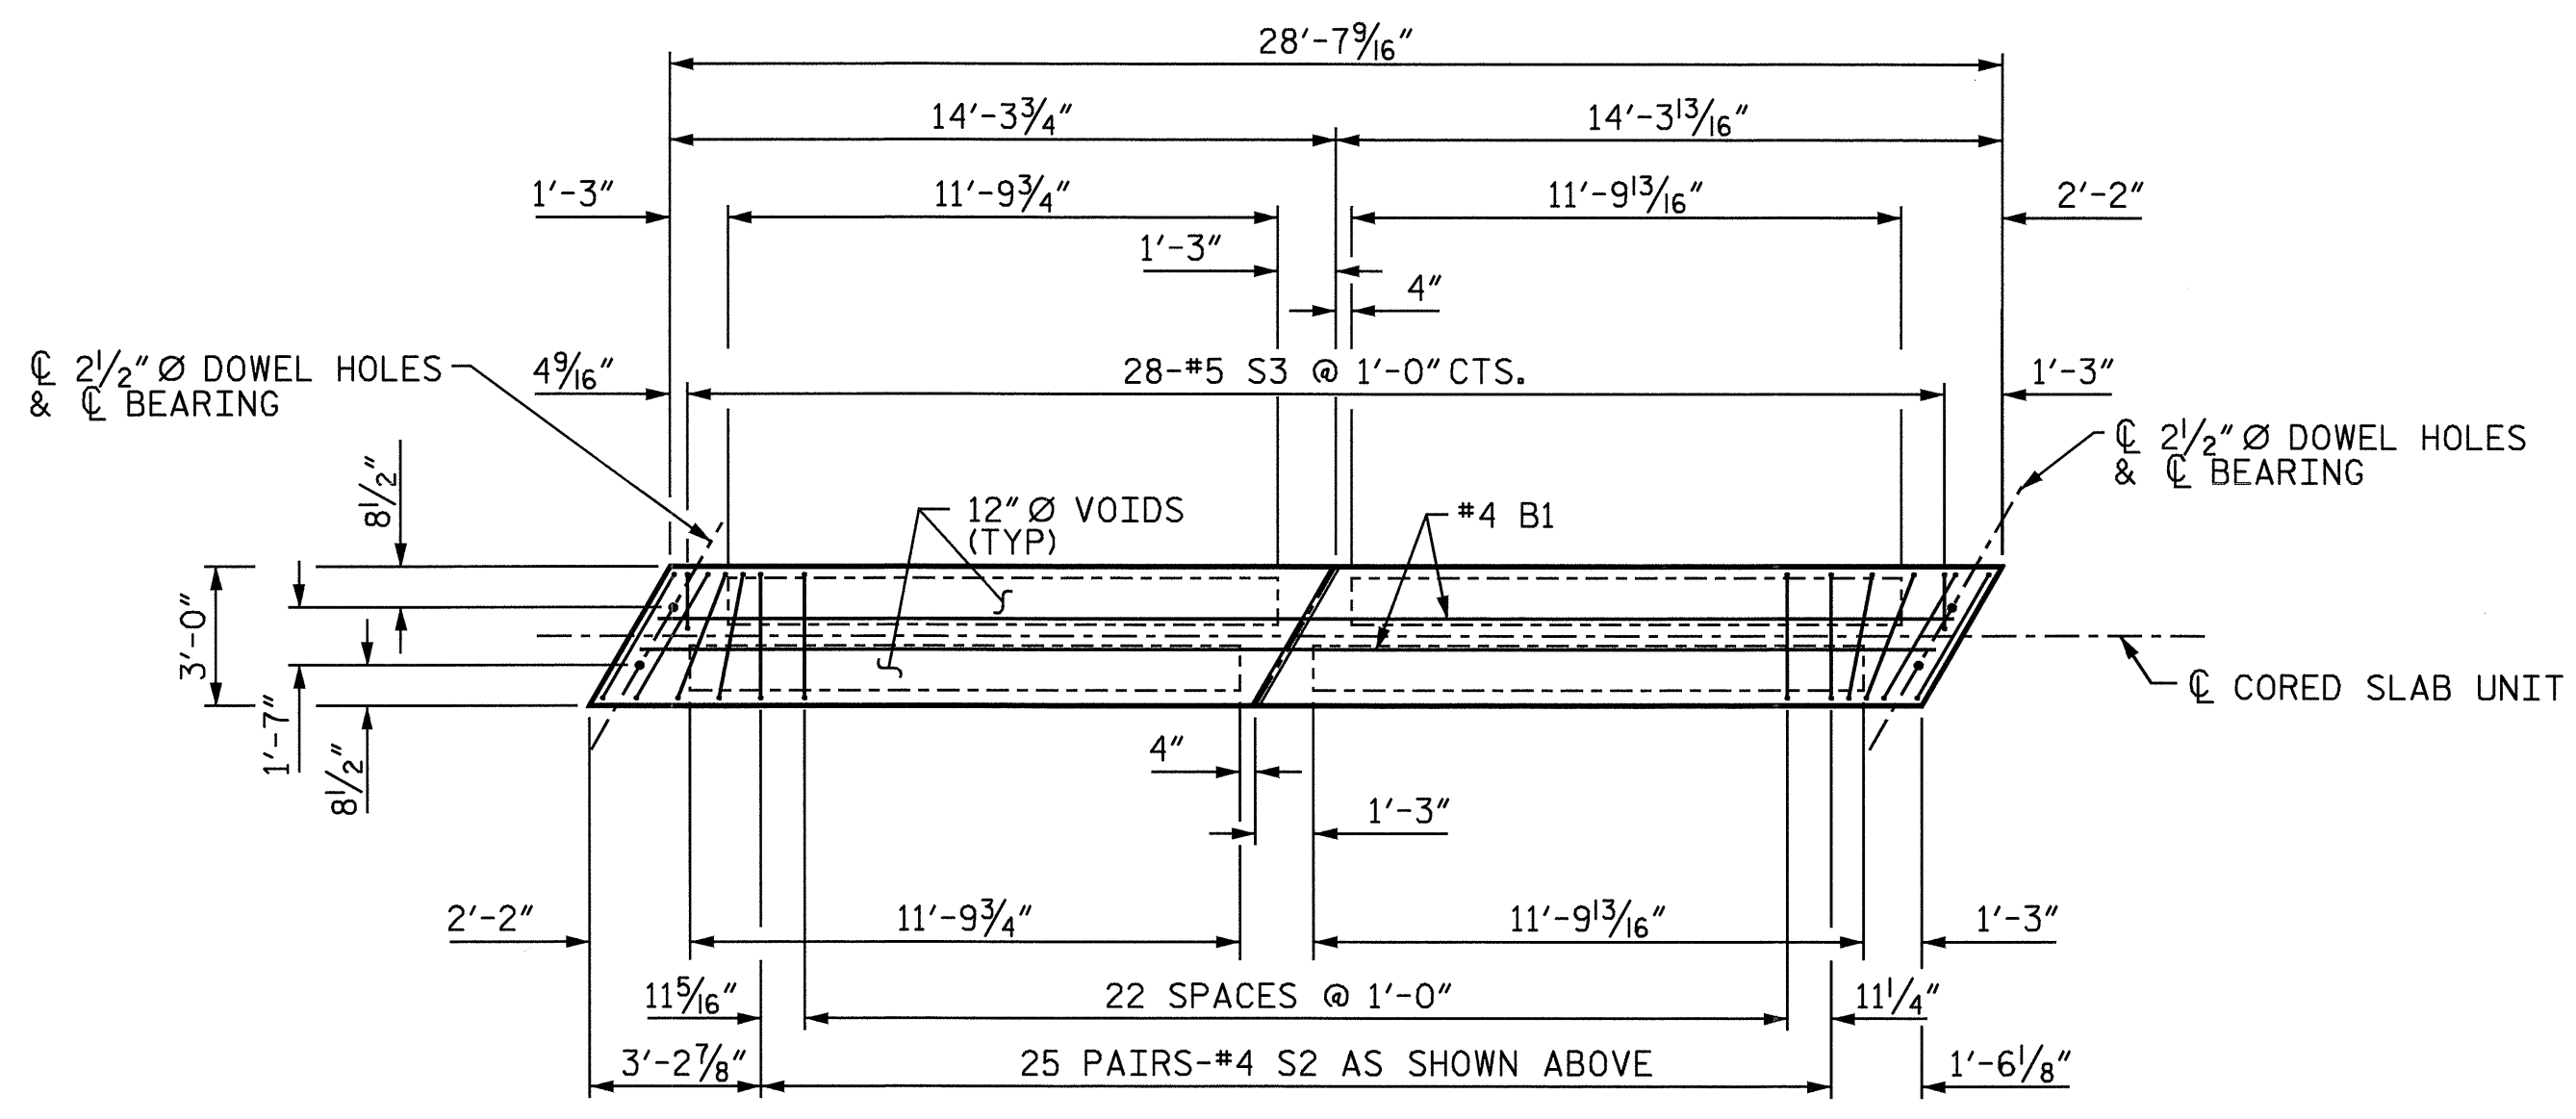


PLAN OF CORED SLAB UNIT

(EXTERIOR UNIT SHOWN, INTERIOR UNIT SIMILAR EXCEPT OMIT S3 BARS)  
FOR REINFORCING STEEL AT END OF CORED SLAB UNITS, SEE "PART-PLAN EXTERIOR SECTION" SHEET S-4.

PROJECT NO. B-3451  
DURHAM COUNTY  
STATION: 14+99.30 -L-

STATE OF NORTH CAROLINA DEPARTMENT OF TRANSPORTATION RALEIGH					
SUPERSTRUCTURE PLAN OF SPAN A					
REVISIONS					SHEET NO.
NO.	BY:	DATE:	NO.	BY:	DATE:
1			3		
2			4		
TOTAL SHEETS					27
					S-5

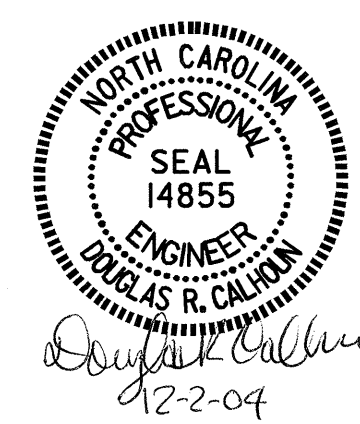

DRAWN BY : A.L.MEADOWS DATE : 11/14/02  
CHECKED BY : J.A.HARRIS DATE : 4/30/03