

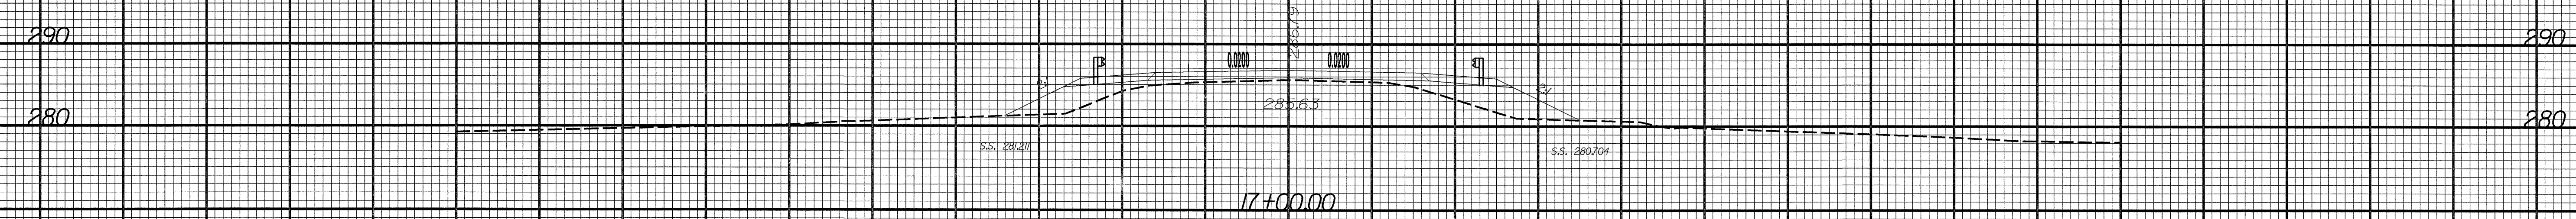
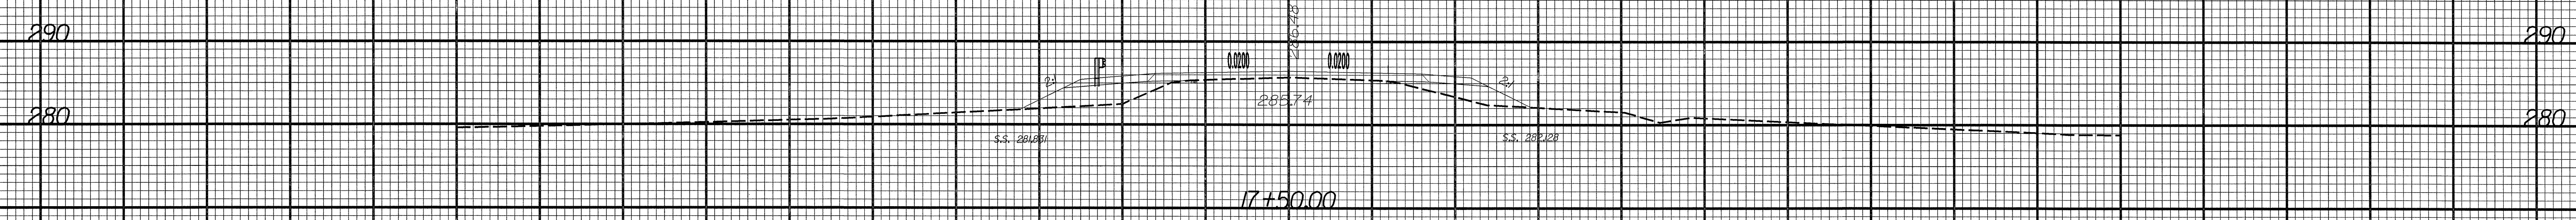
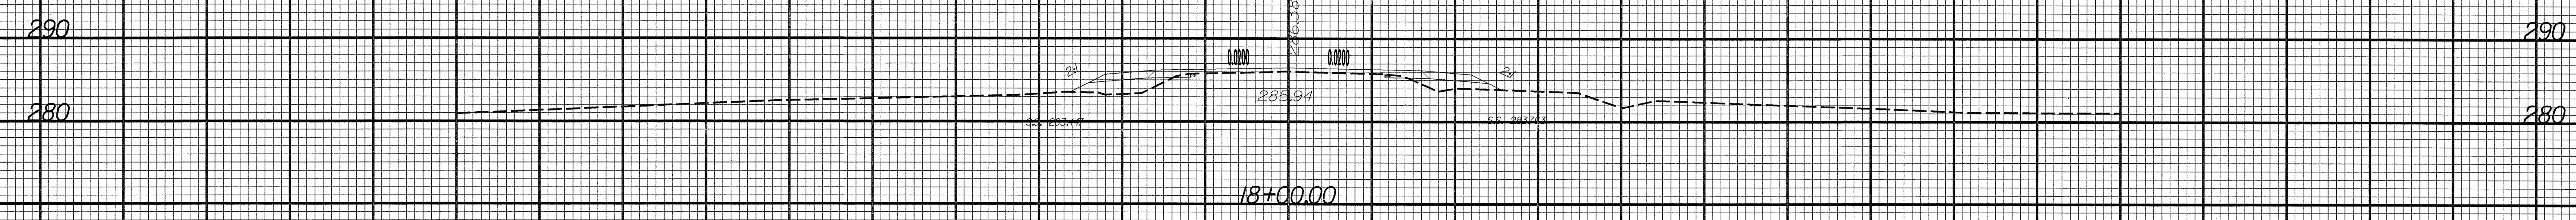


02/03/98

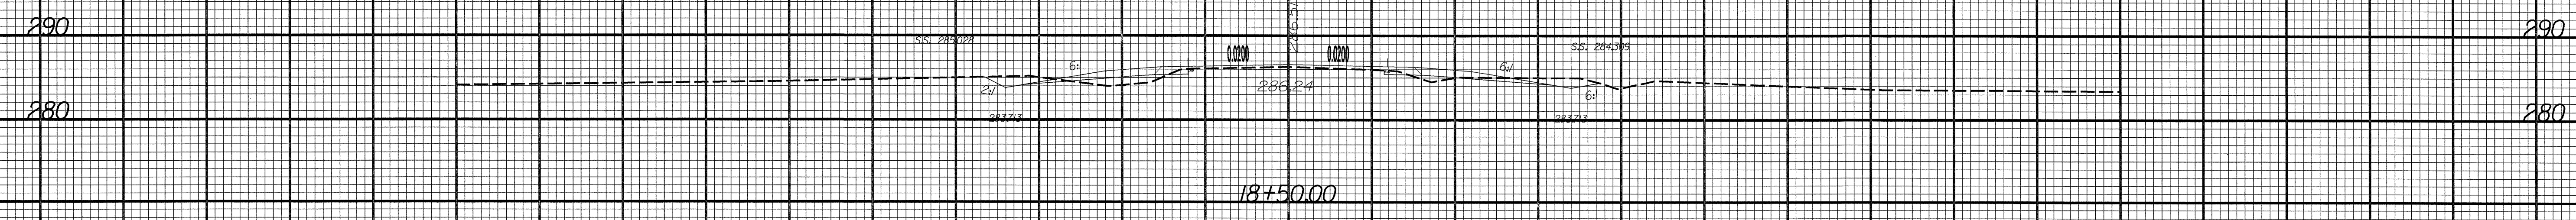

PROJ. REFERENCE NO.	SHEET NO.	TOTAL SHEETS
B-345I	X-4	

150 140 130 120 110 100 90 80 70 60 50 40 30 20 10 0 10 20 30 40 50 60 70 80 90 100 110 120 130 140 150

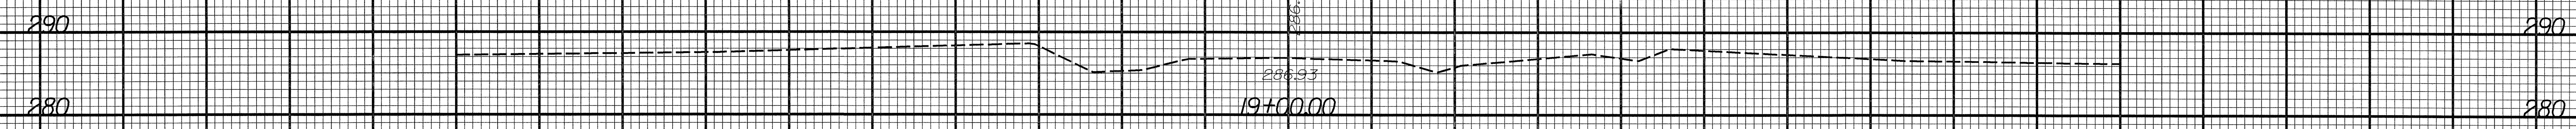

150 140 130 120 110 100 90 80 70 60 50 40 30 20 10 0 10 20 30 40 50 60 70 80 90 100 110 120 130 140 150

1  
2  
