

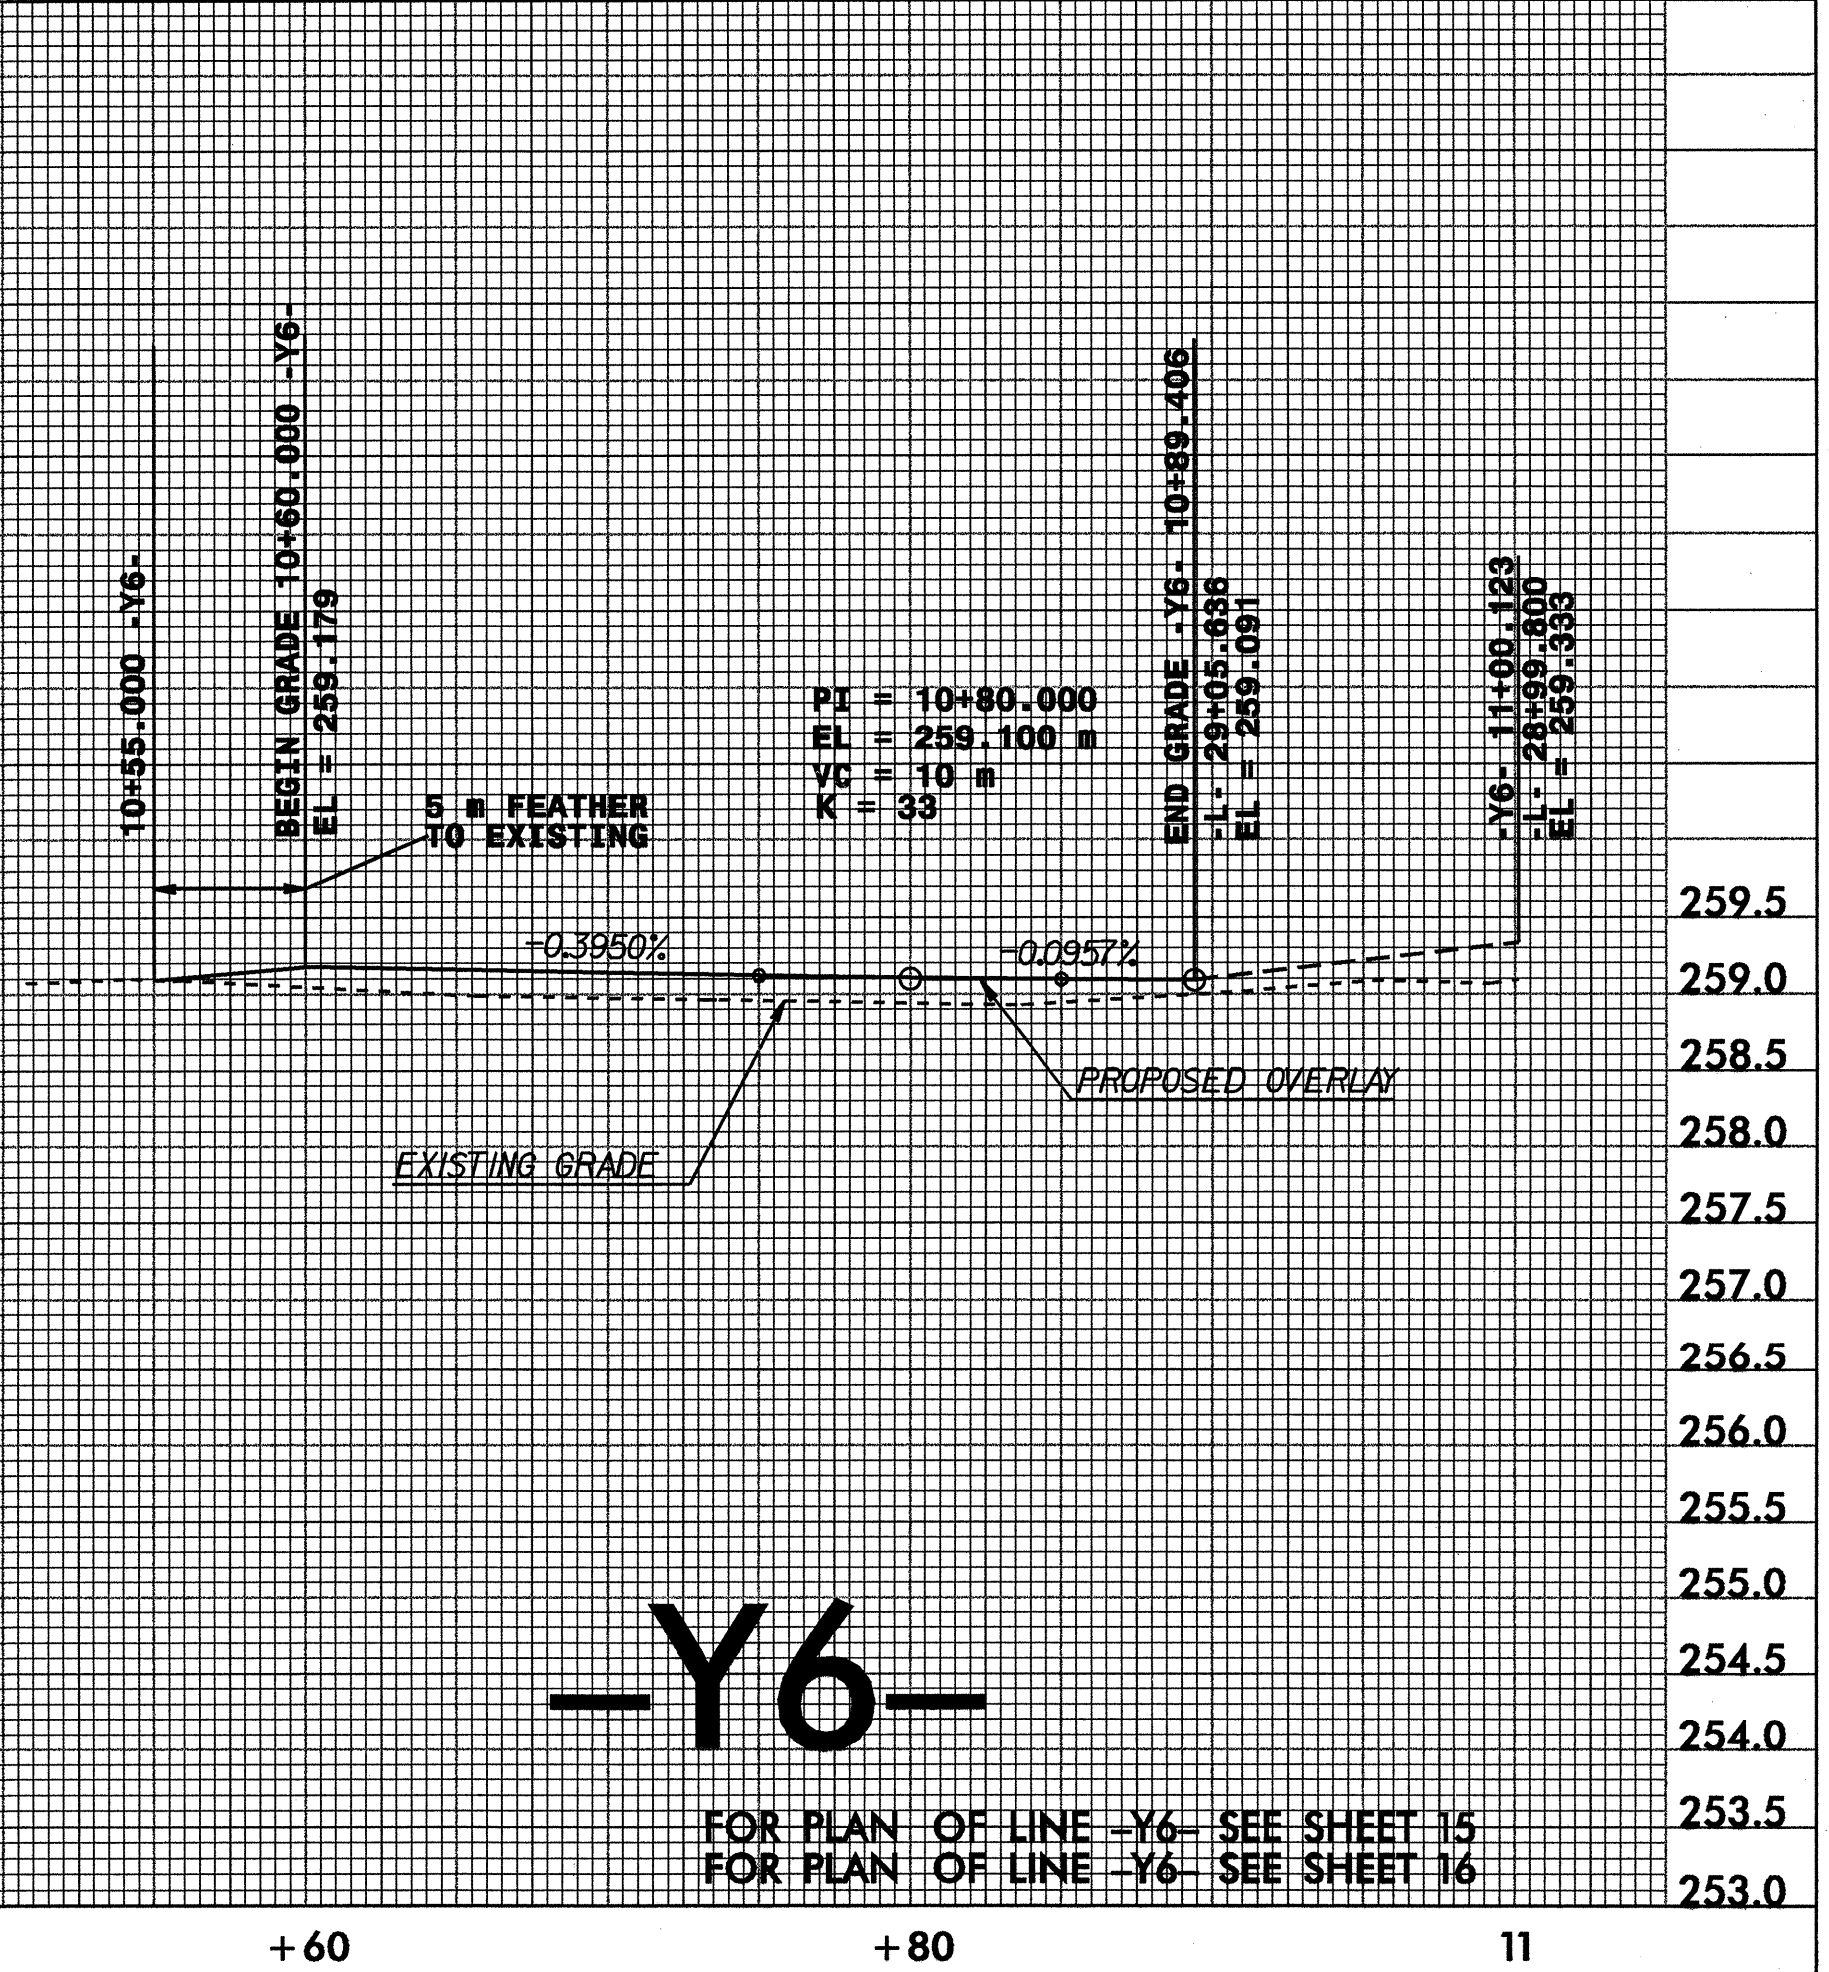
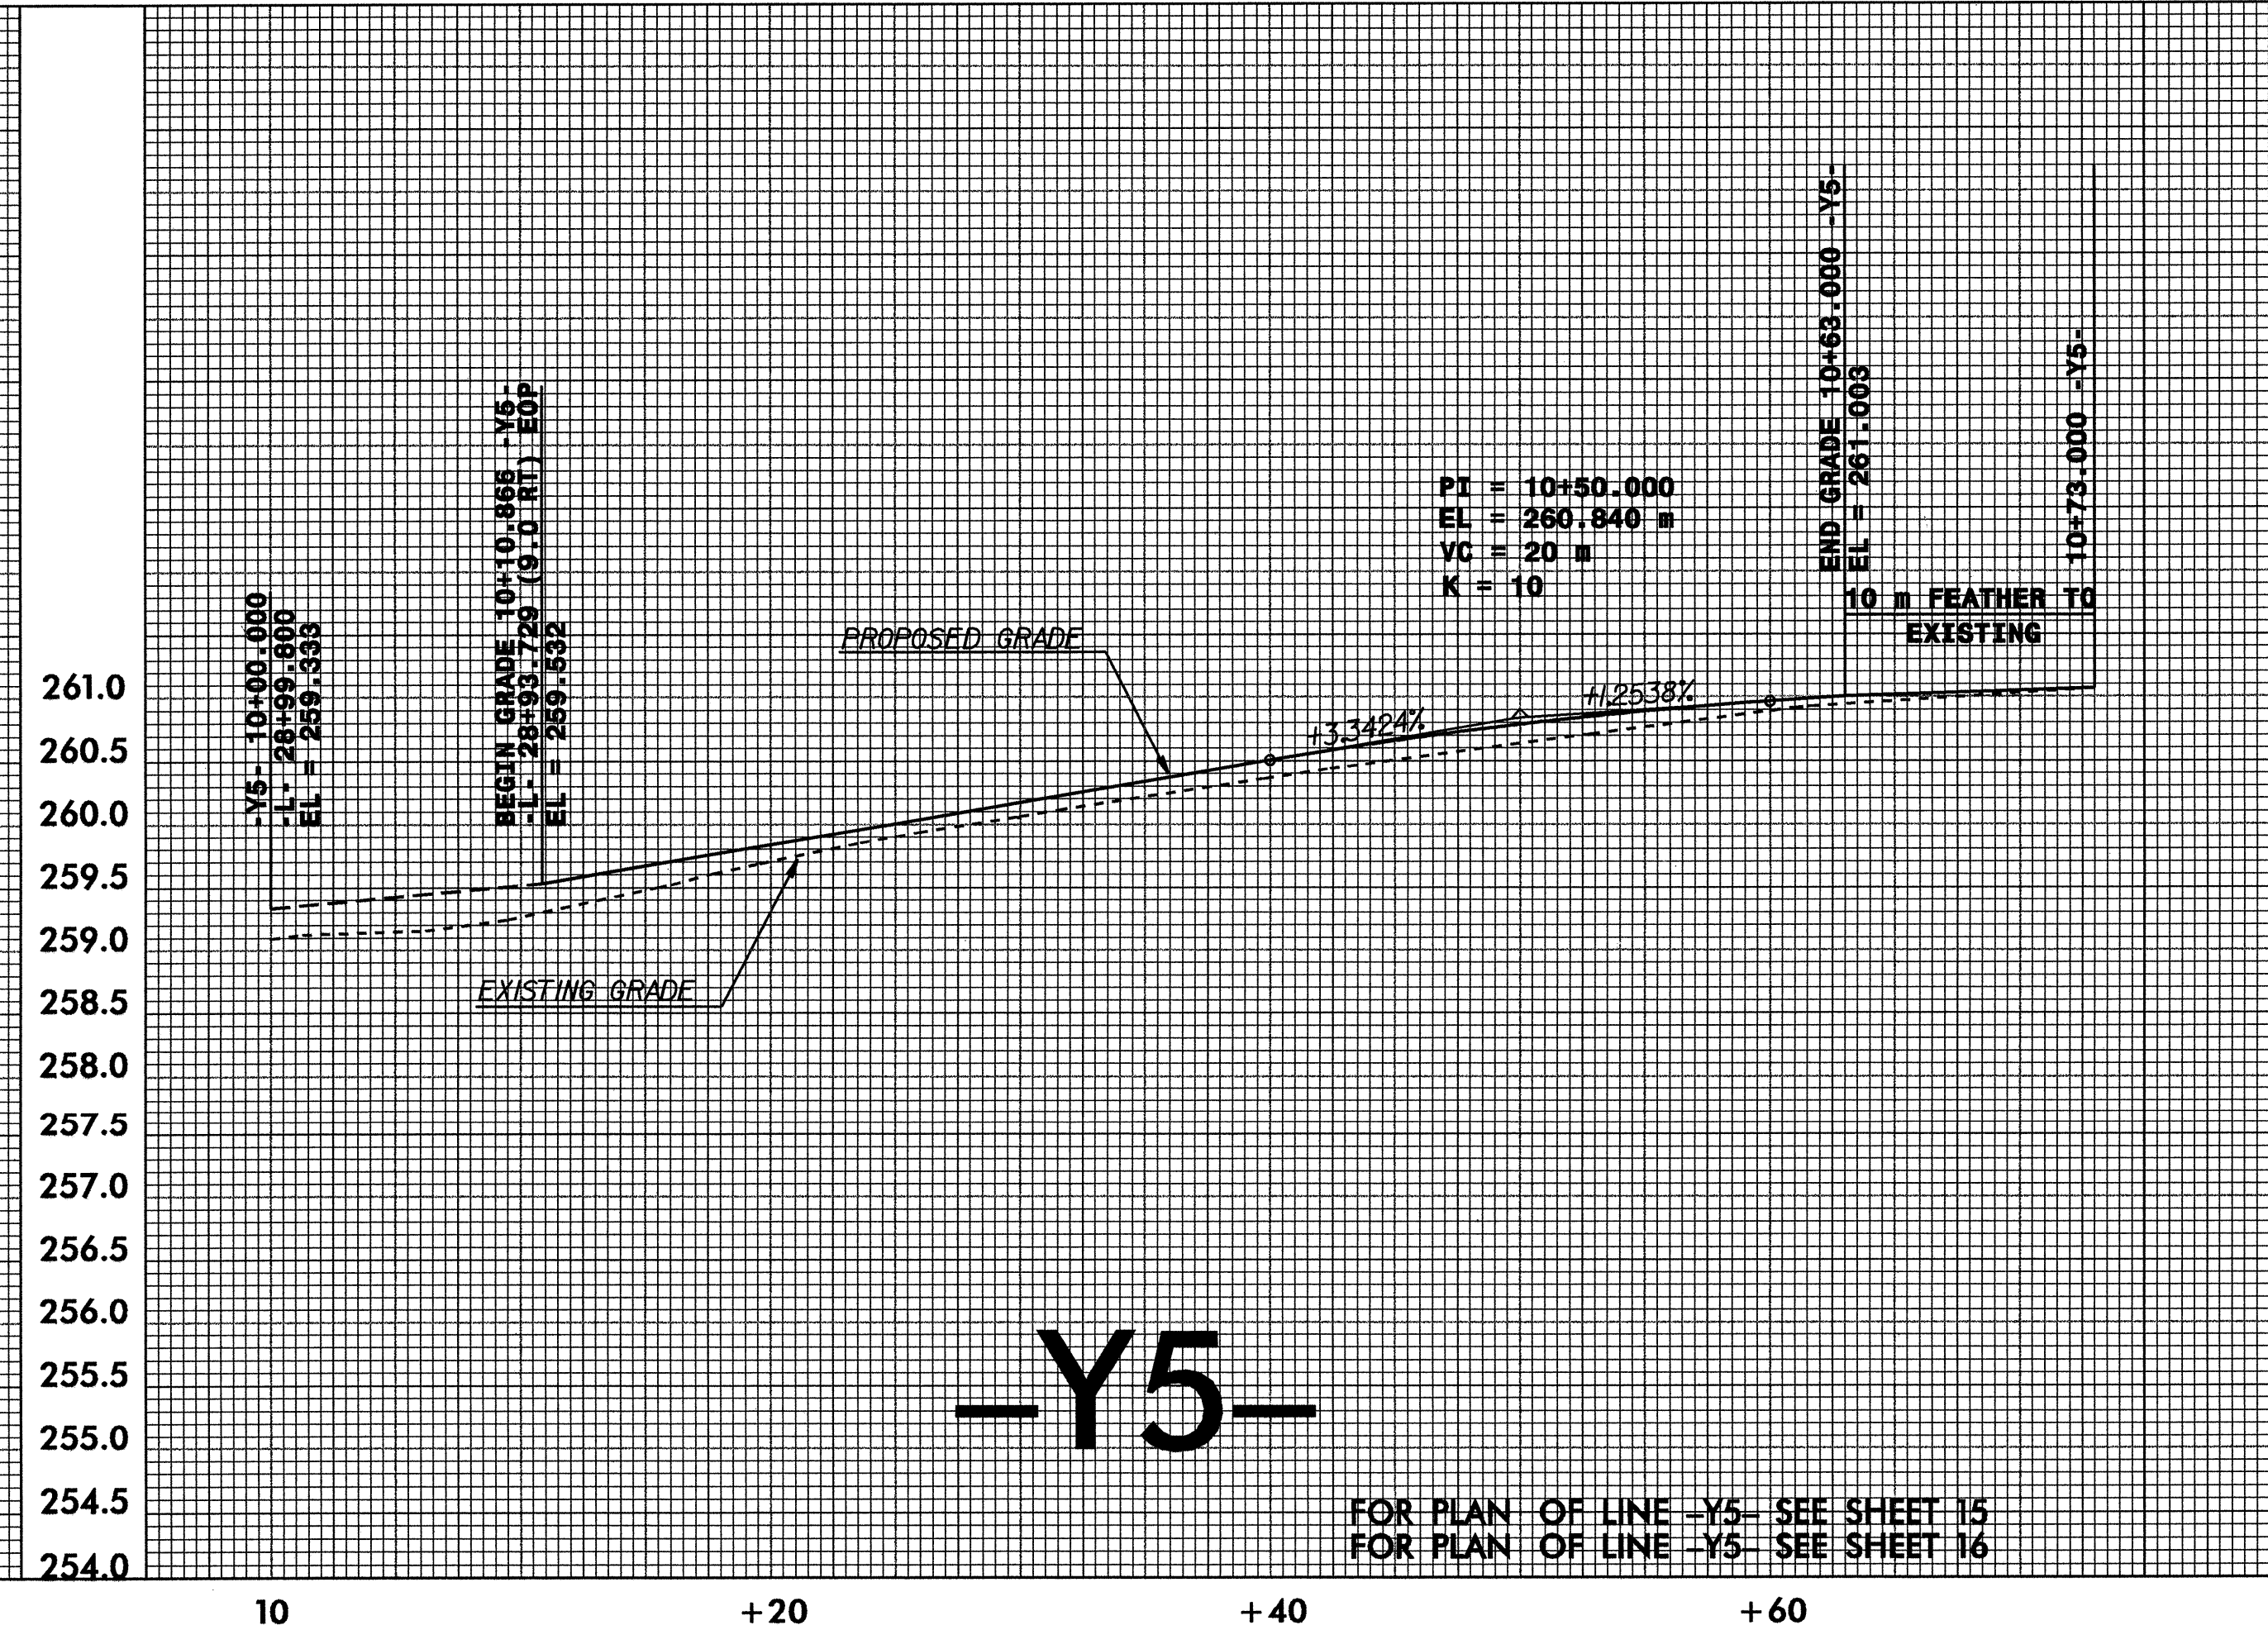
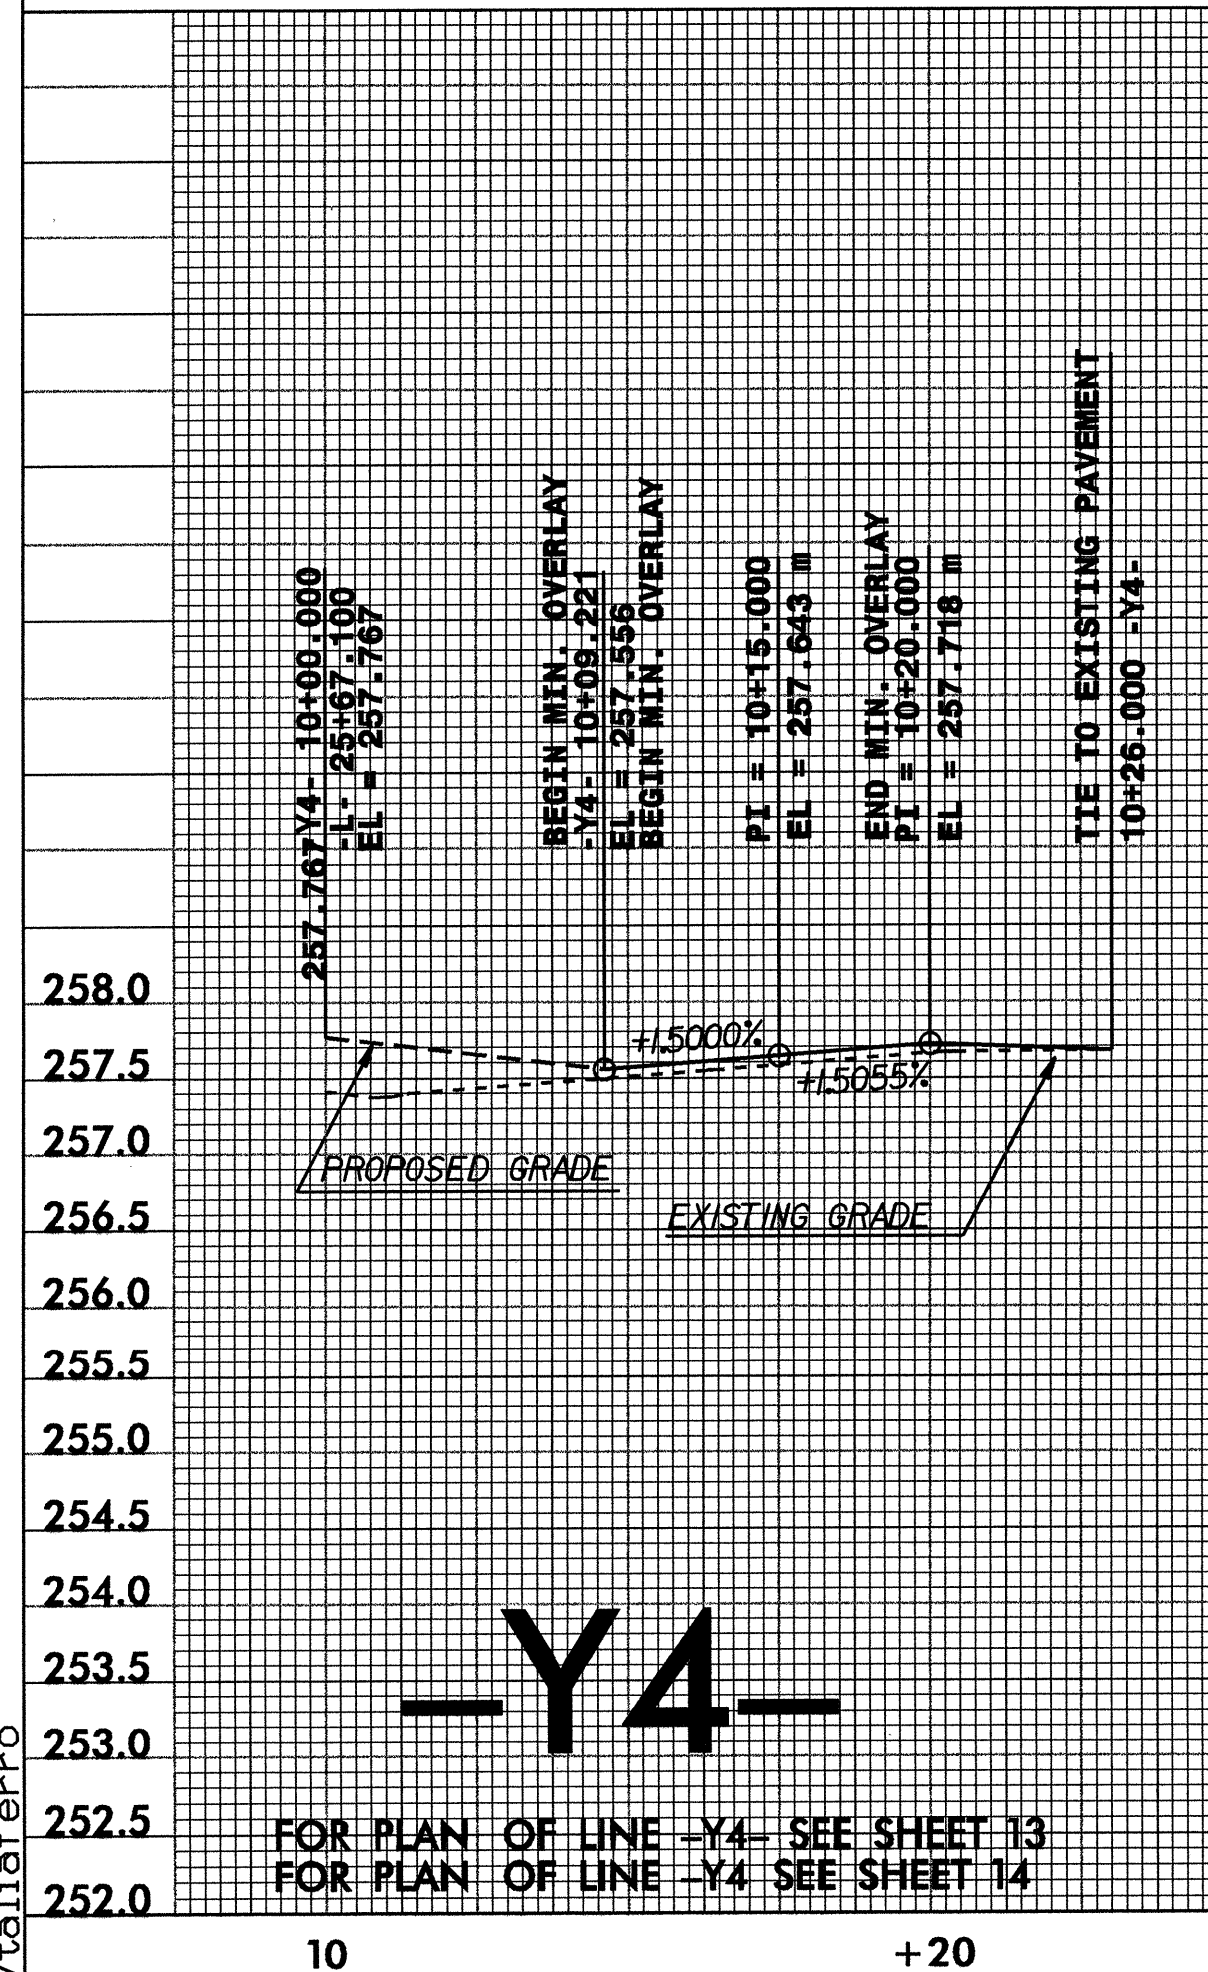
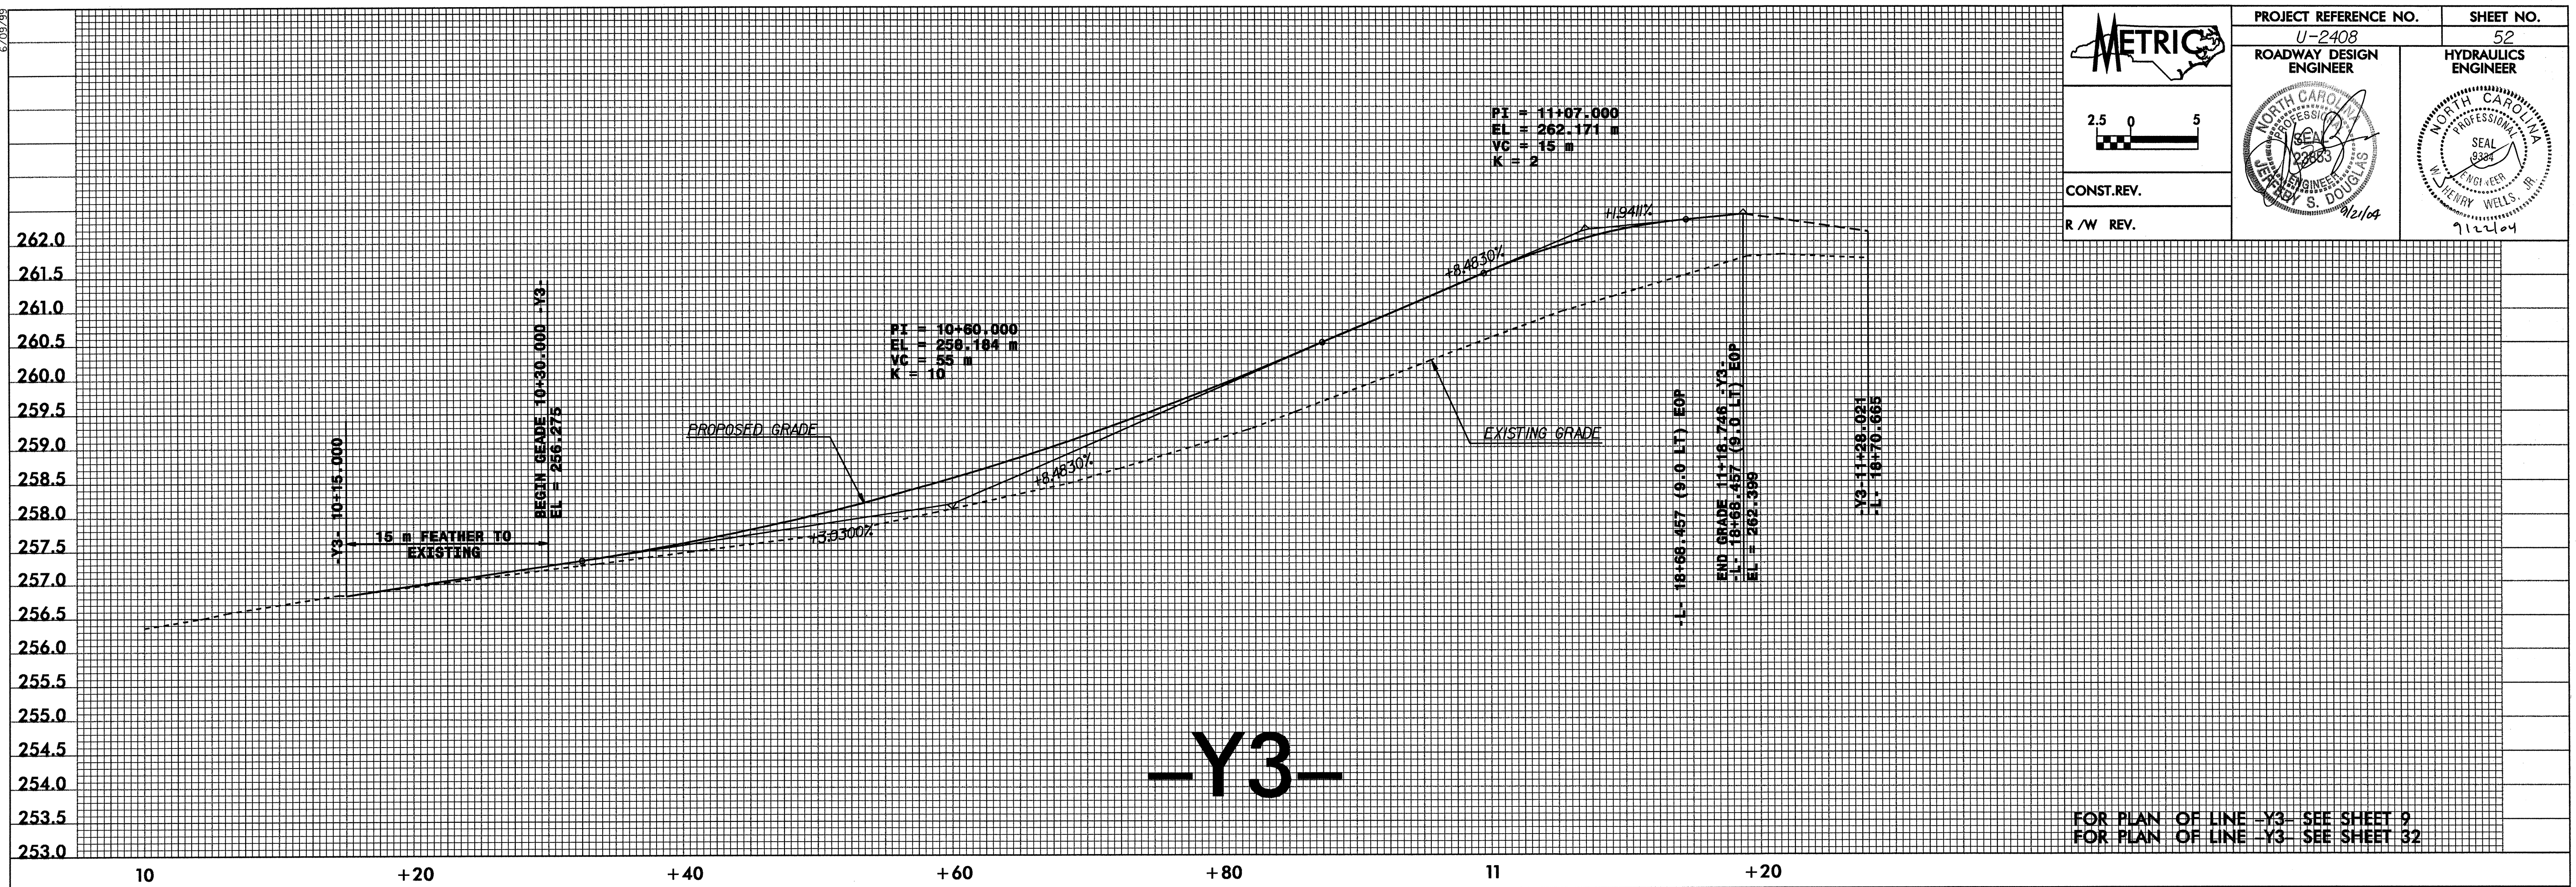


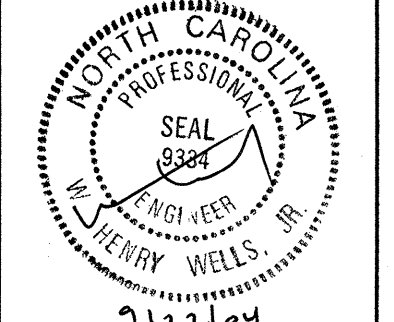

PROJECT REFERENCE NO. U-2408	SHEET NO. 52
ROADWAY DESIGN ENGINEER S. DOUGLAS	HYDRAULICS ENGINEER HENRY WELLS
CONST. REV.	R/W REV.

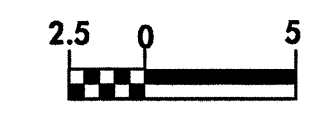

08-SEP-2004 08:59
 U:\Roadway\Projects\Dot\ncdot\U2408\proj\U2408.pf1
 vta\ferfo