
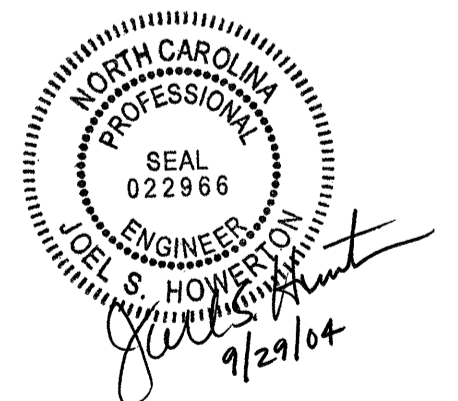
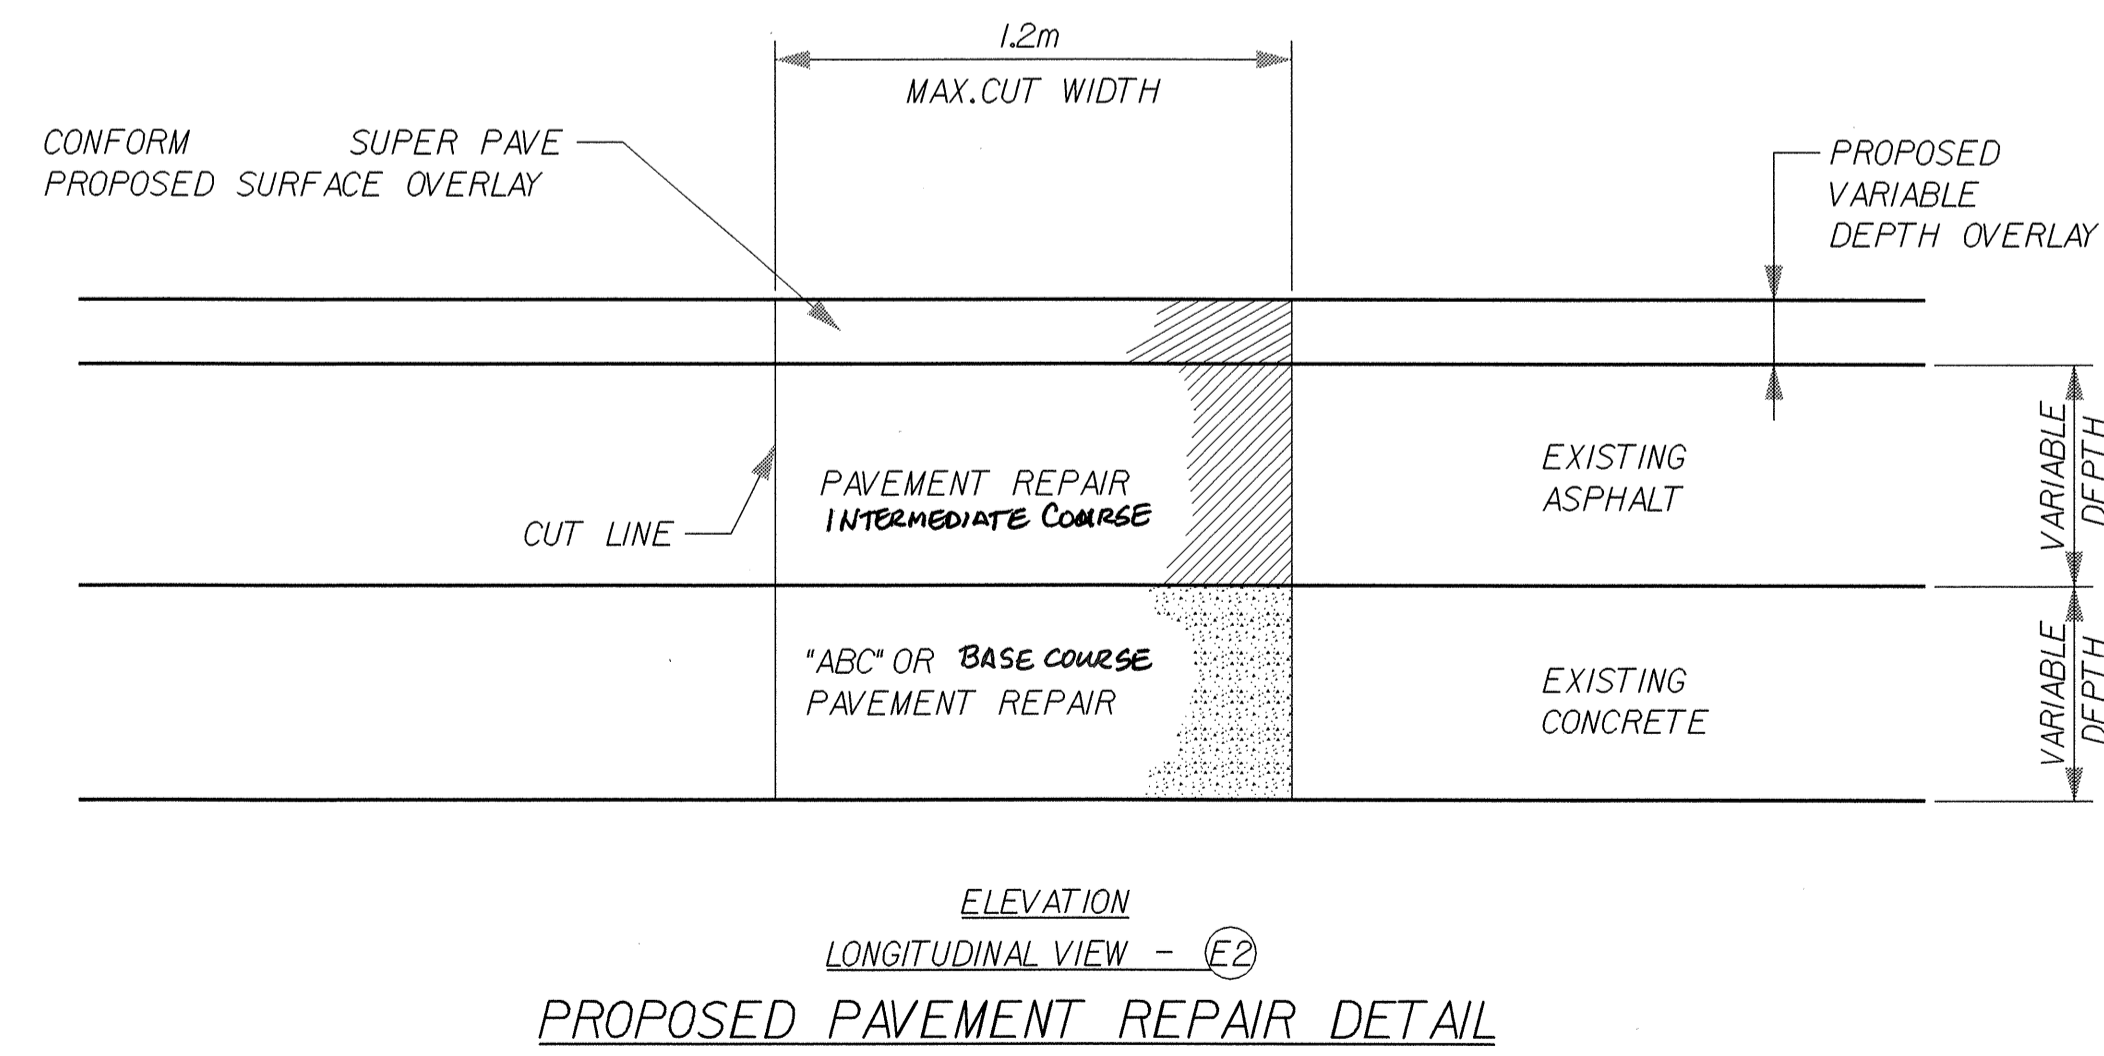
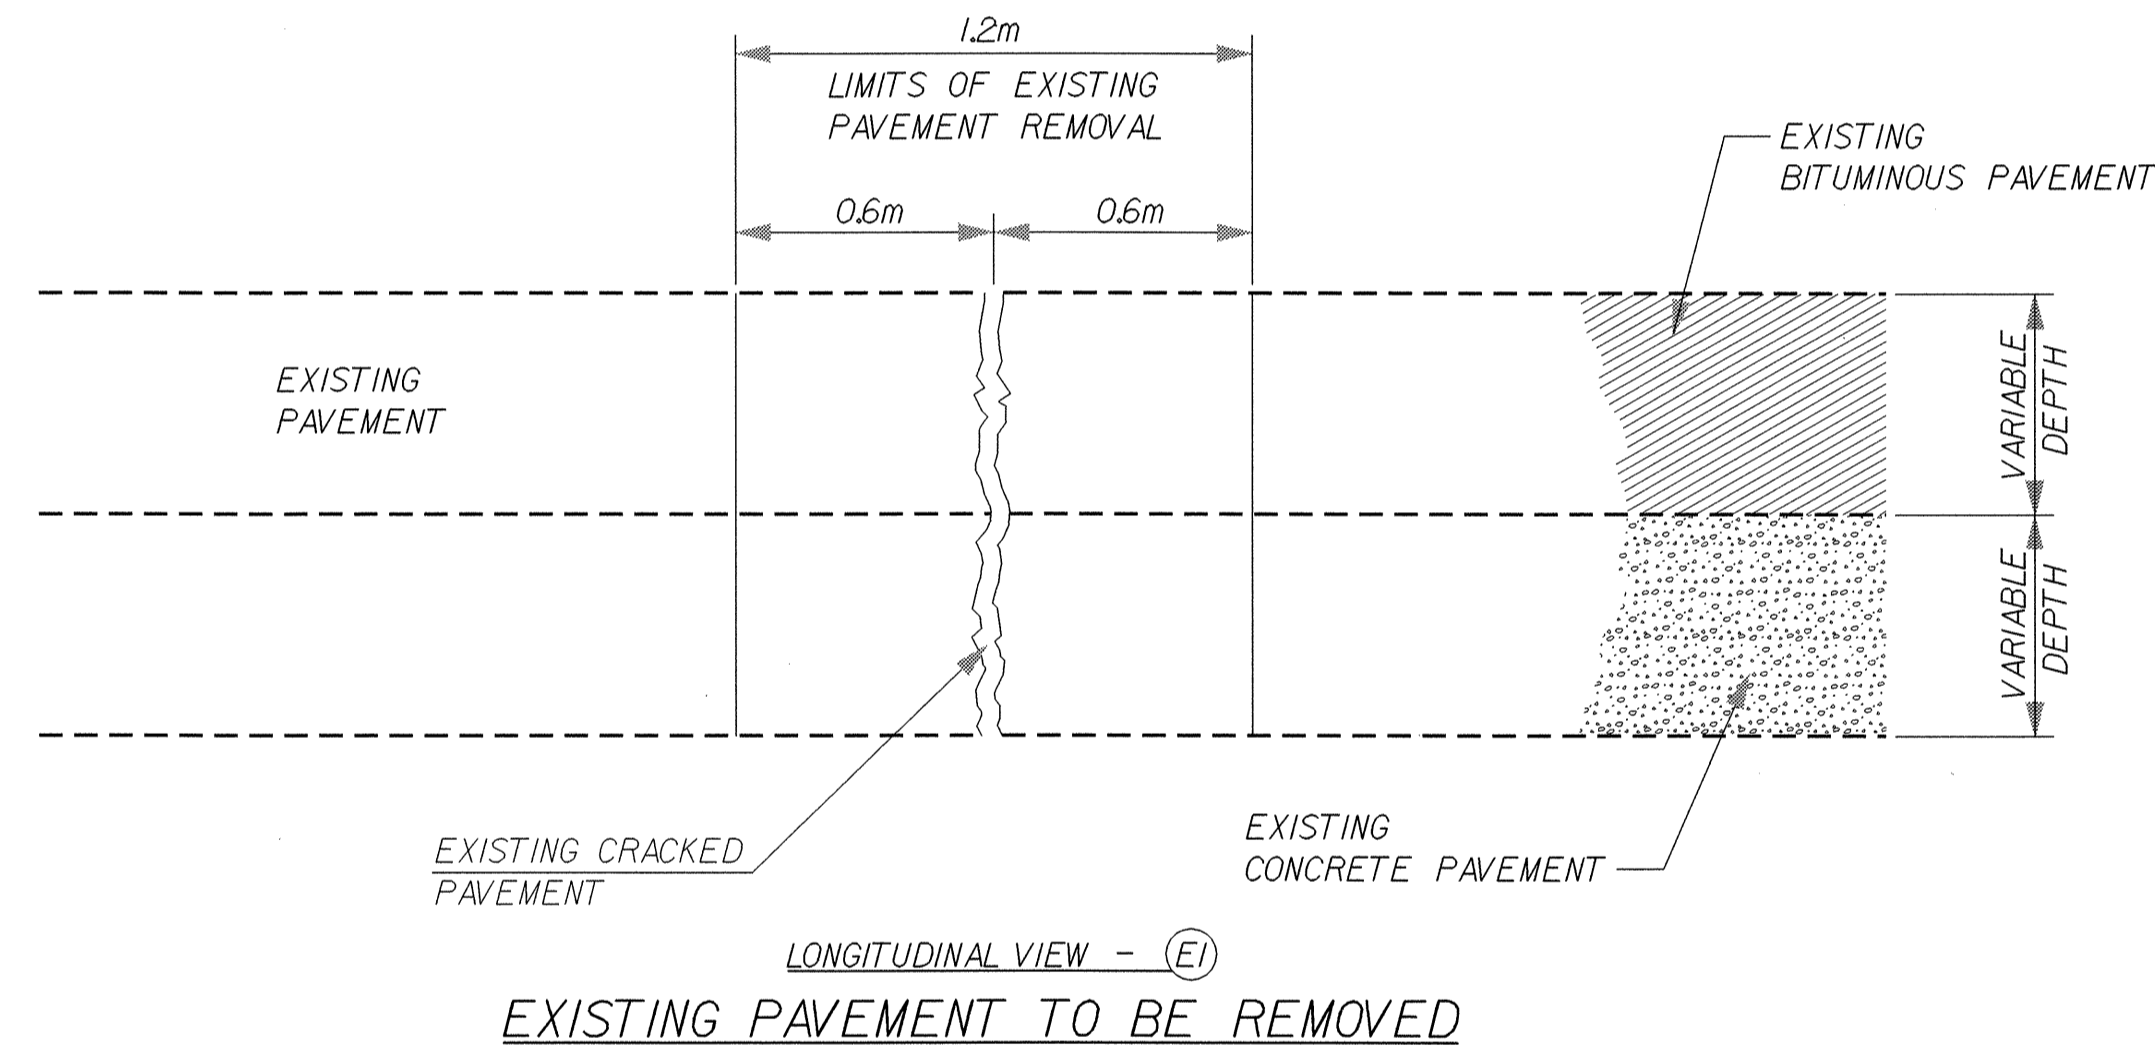


PAVEMENT REPAIR DETAIL

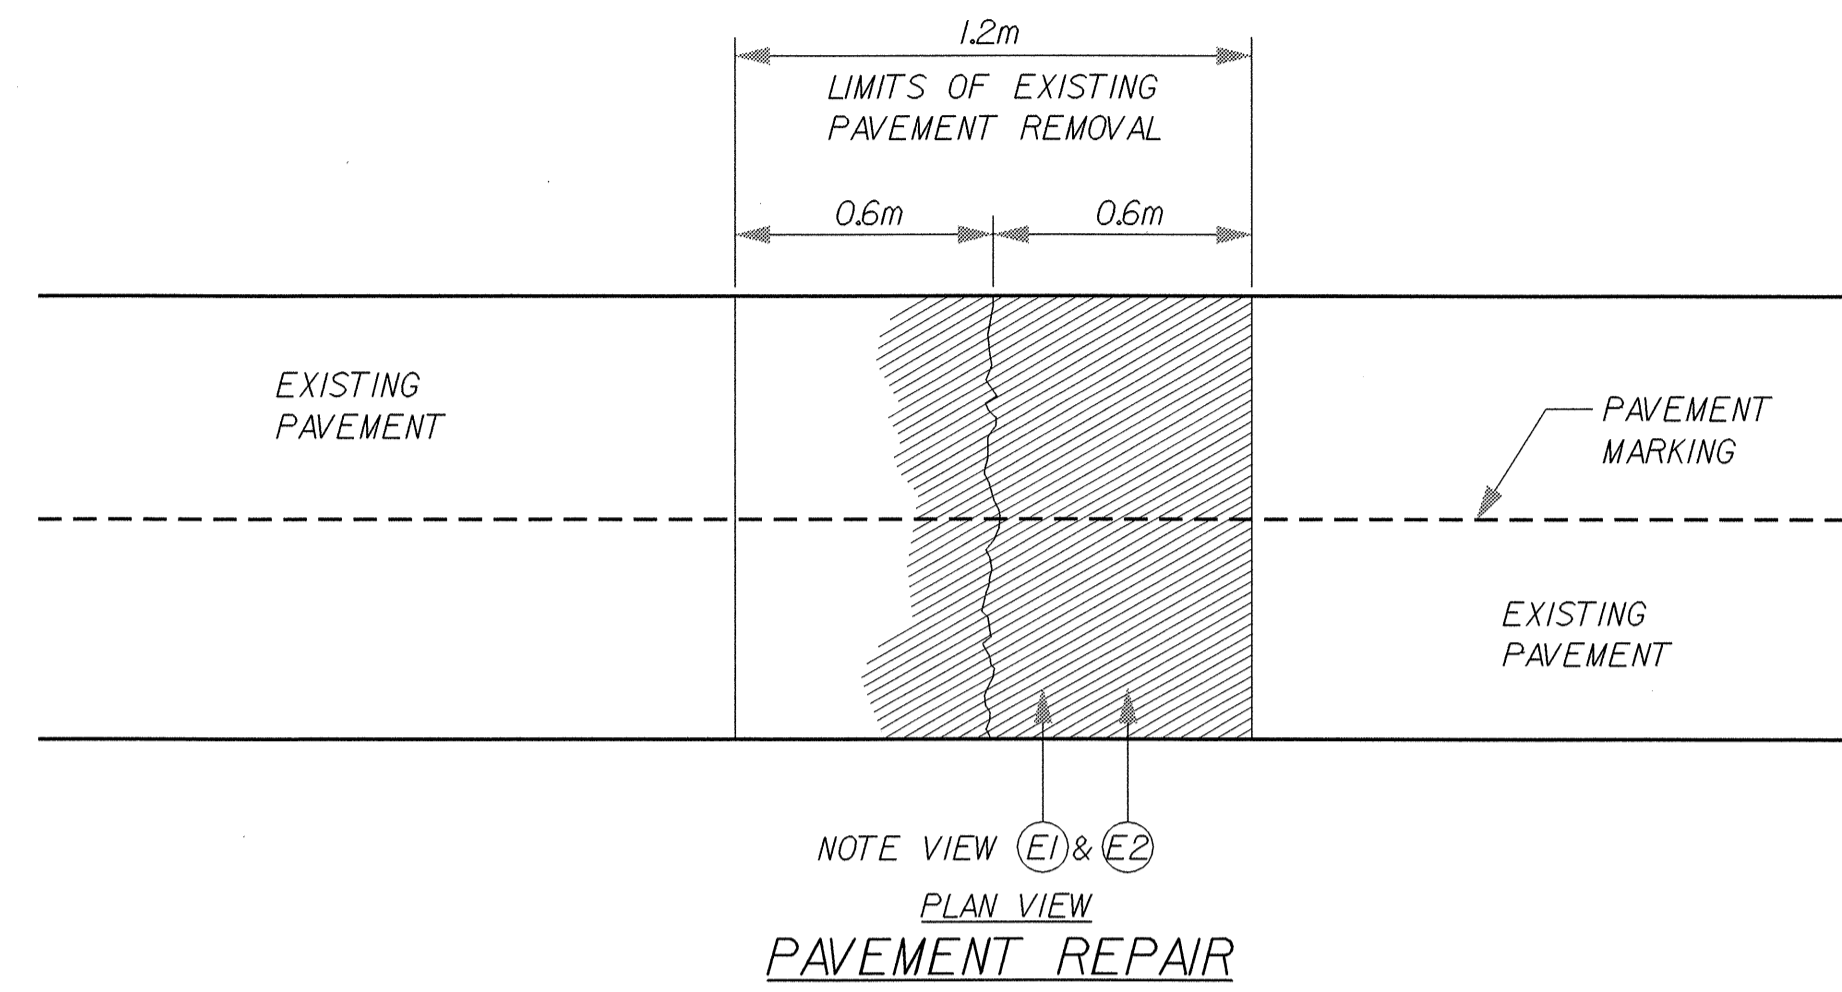

5/28/99
21-SEP-2004 10:56
C:\Users\paul\Documents\Projects\21-SEP-2004\21-SEP-2004_Pavement_Repair_Detail.dgn
CEWalston