


PROJECT REFERENCE NO. U-2408	SHEET NO. 2H
R/W SHEET NO.	
ROADWAY DESIGN ENGINEER 	PAVEMENT DESIGN ENGINEER

REVISIONS

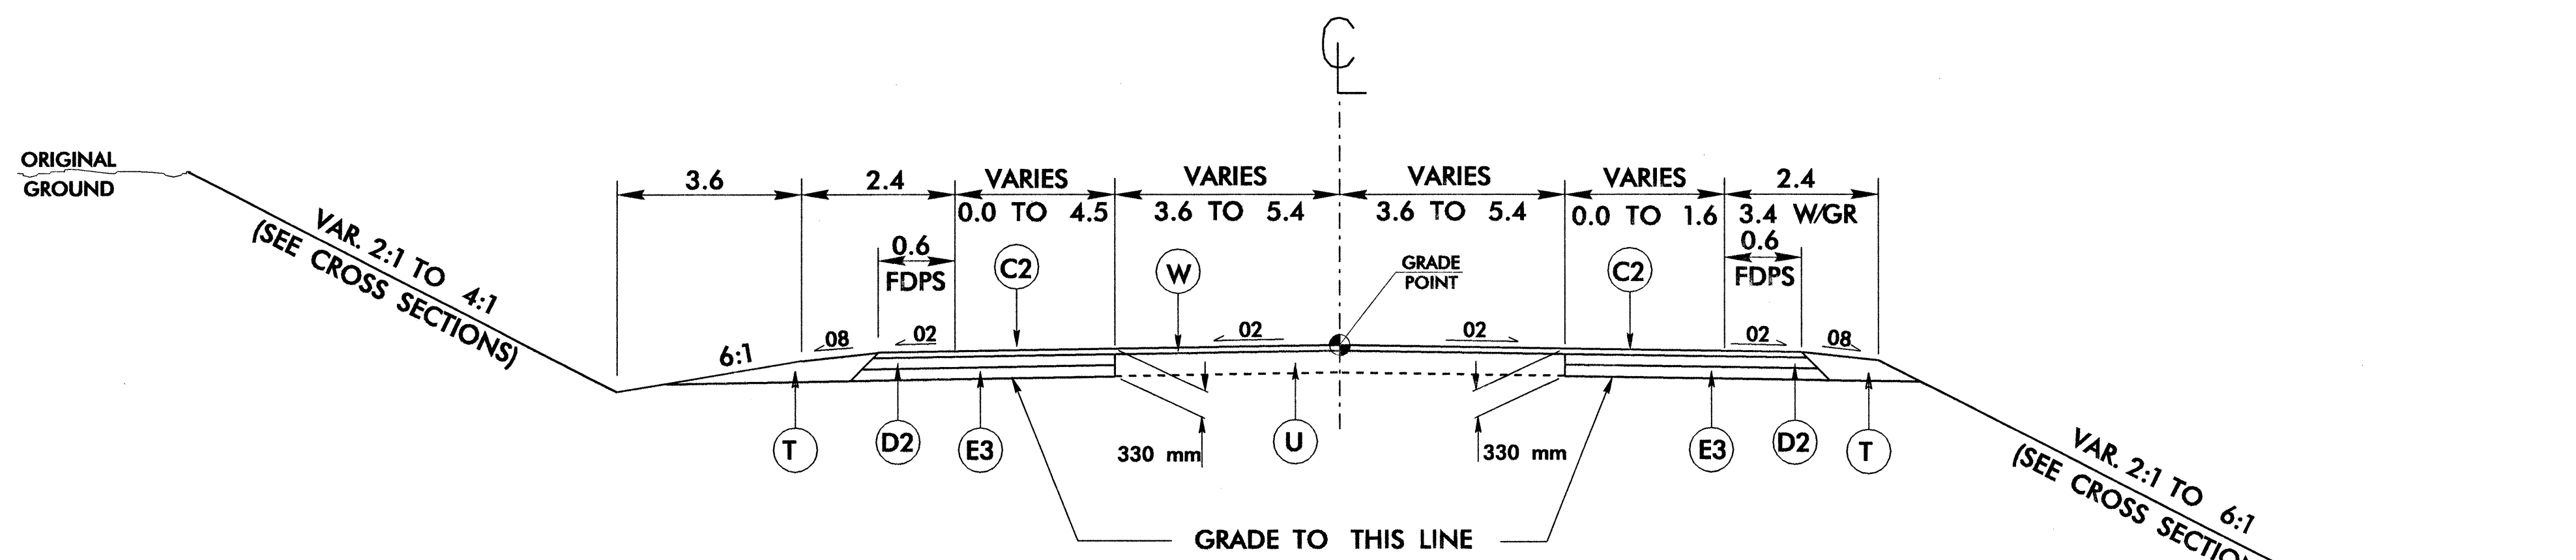

TYPICAL SECTION NO. 16

USE TYPICAL SECTION NO. 16 FOR THE FOLLOWING:
-Y9- STA. 10+00.000 TO 10+50.000

C2	70mm S9.5C
D2	110mm B25.0C
E3	150mm B25.0C
T	EARTH MATERIAL
U	EXISTING PAVEMENT
W	WEDGING

21-SEP-2004 09:41
 C:\Projects\Projects\Projects\U2408\proj\U2408.tup
 P:\11111111