


TYPICAL SECTION NO. 8


USE TYPICAL SECTION NO. 8 FOR THE FOLLOWING:
 -Y18- STA. 10+50.000 TO 10+71.561

NOTE:
 TRANSITION FROM T.S. NO. 8 TO EXISTING FOR THE FOLLOWING:
 -Y18- STA. 10+71.561 TO 10+86.561

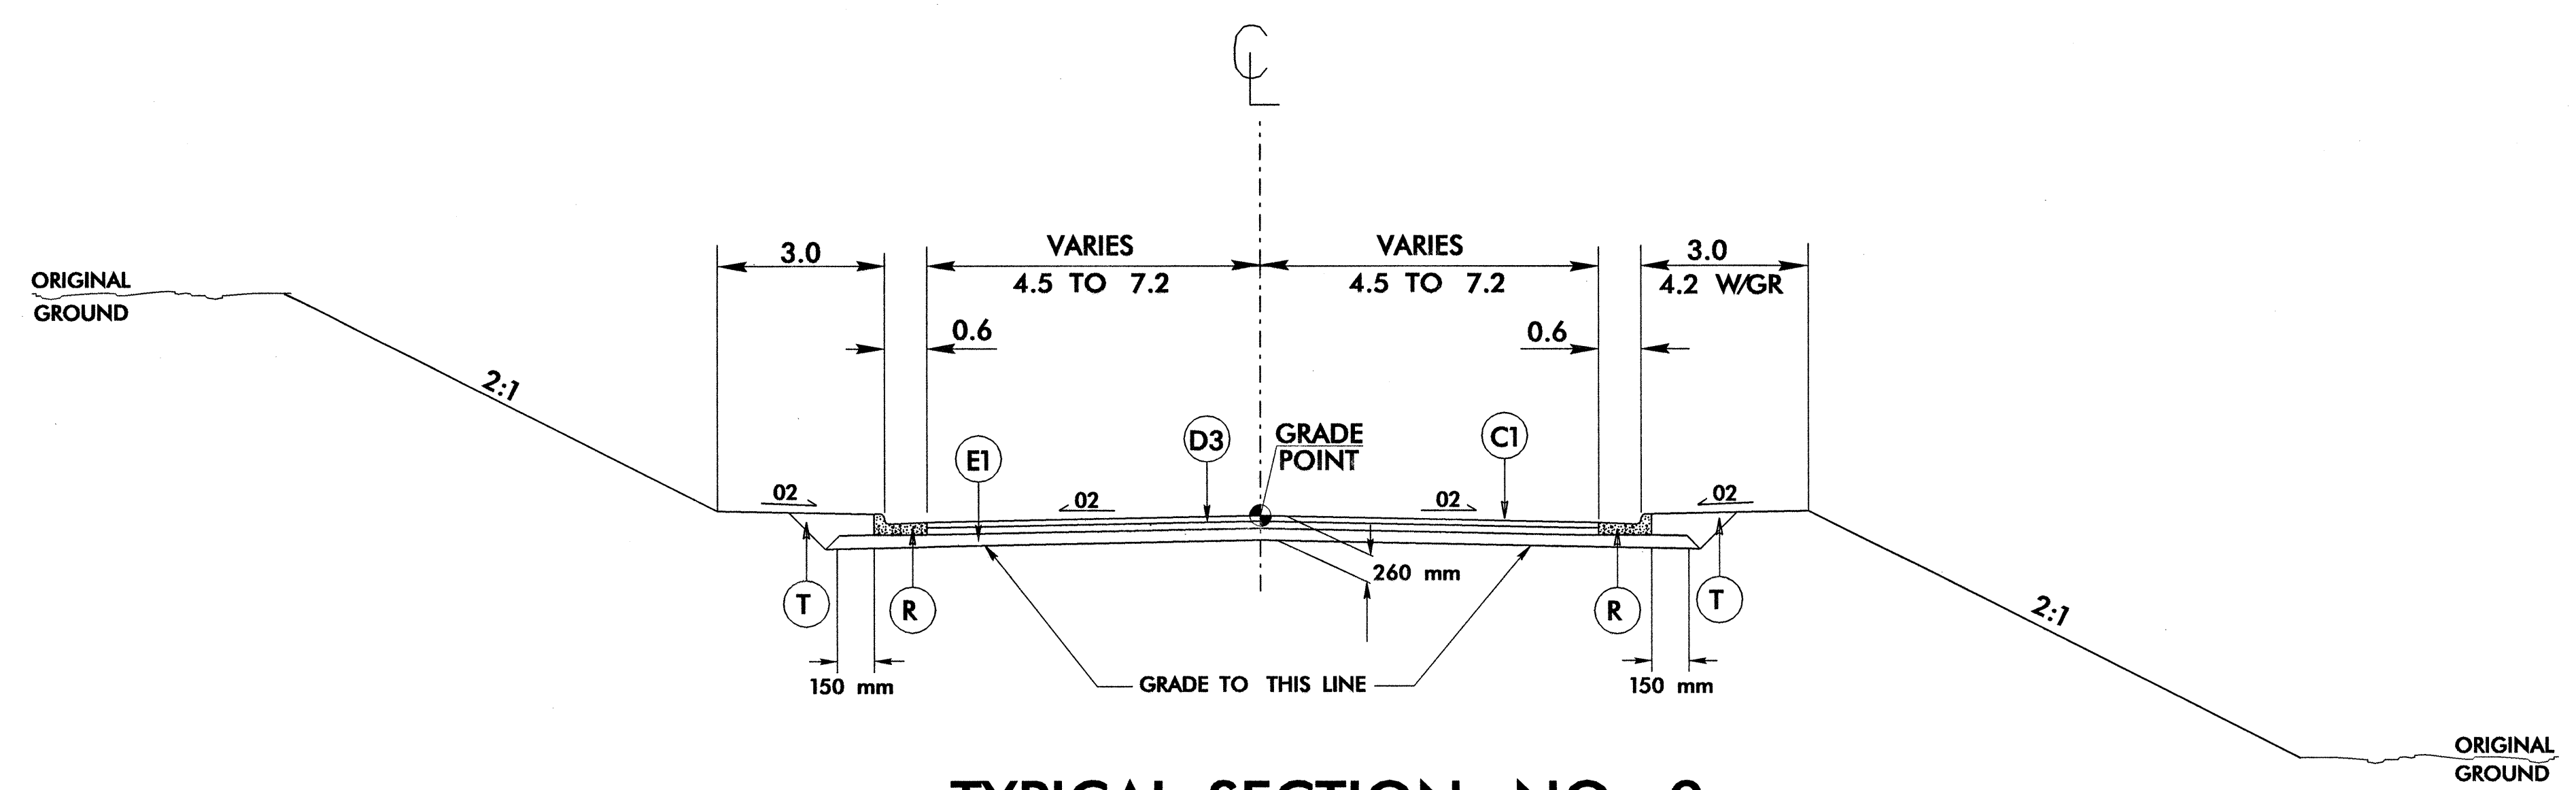

TYPICAL SECTION NO. 9


USE TYPICAL SECTION NO. 9 FOR THE FOLLOWING:
 -Y15- STA. 10+47.00 TO 10+62.000

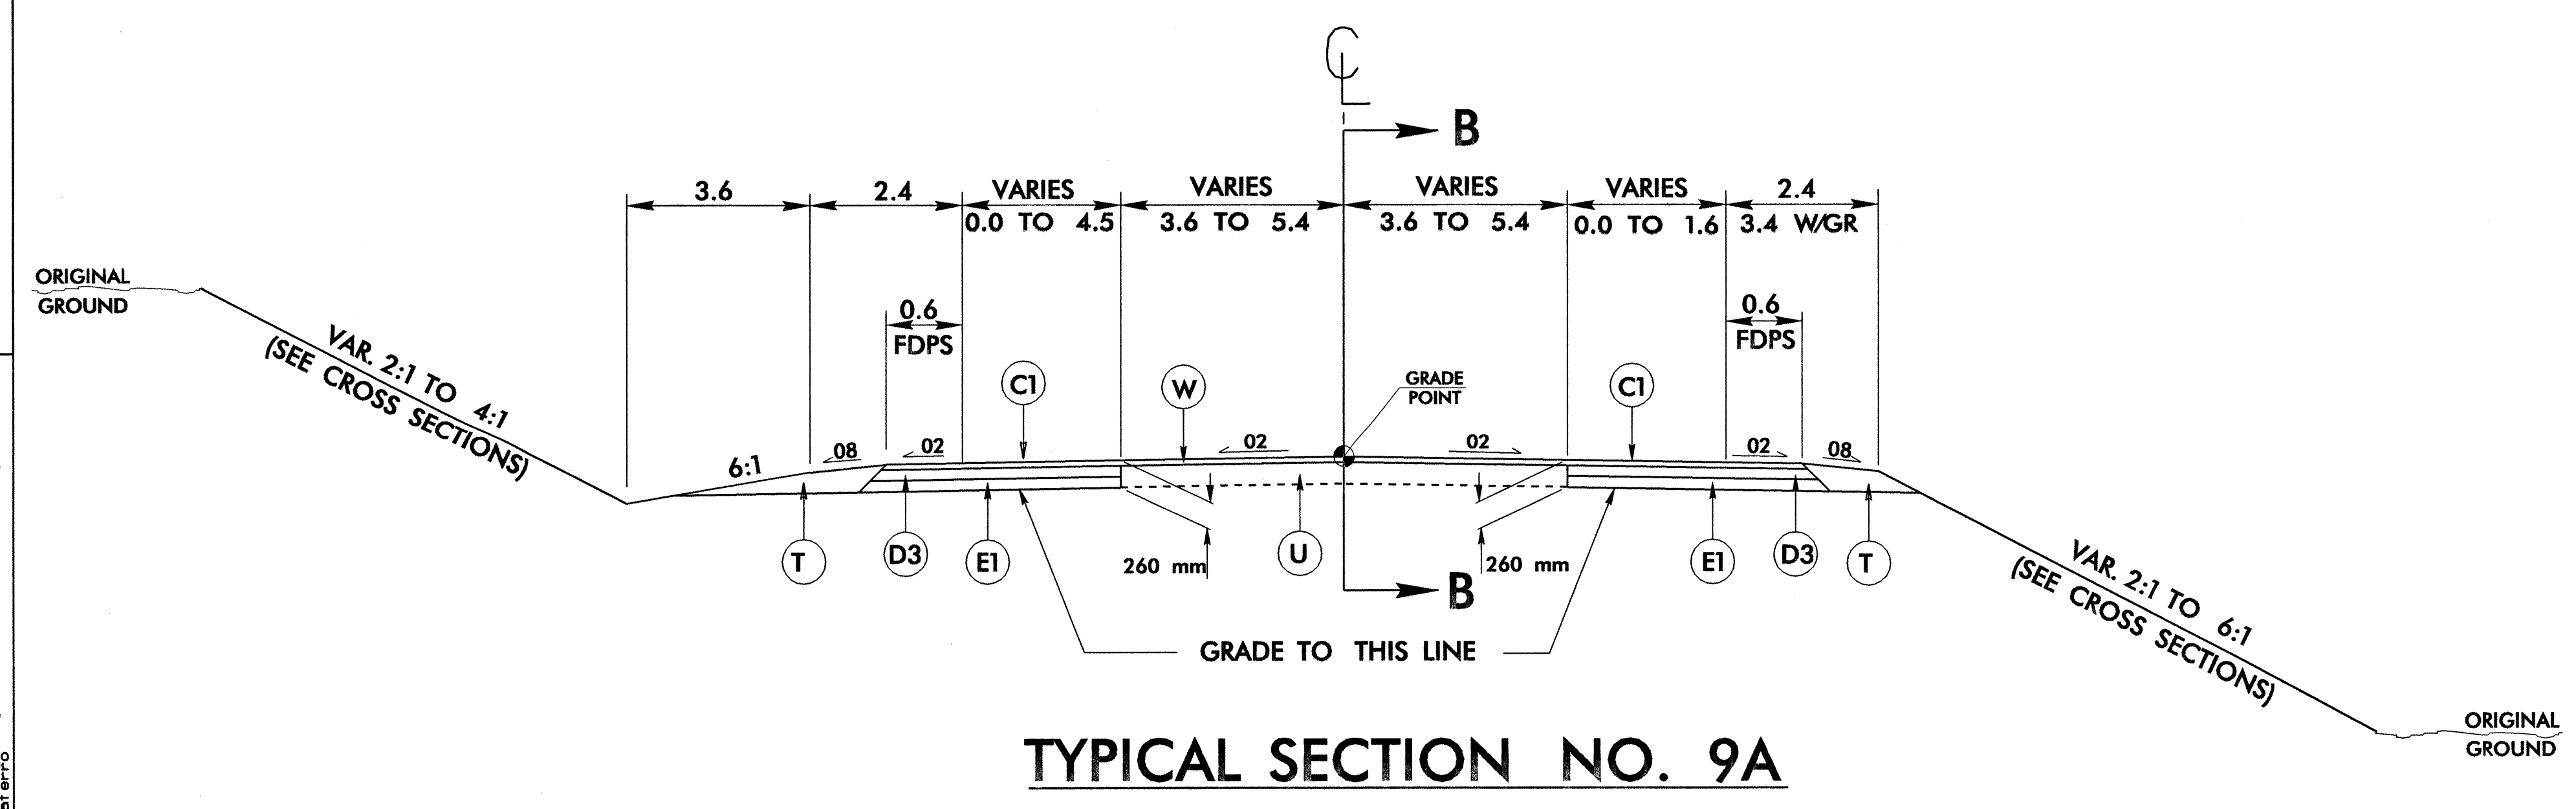

TYPICAL SECTION NO. 9A

USE TYPICAL SECTION NO. 9A FOR THE FOLLOWING:
 -Y15- STA. 10+00.000 TO 10+18.168
 -Y15- STA. 11+18.684 TO 11+47.000

NOTE:
 TRANSITION FROM EXISTING TO T. S. NO. 9A FOR THE FOLLOWING:
 -Y15- STA. 9+90.000 TO 10+00.000
 -Y15- STA. 11+47.000 TO 11+62.000

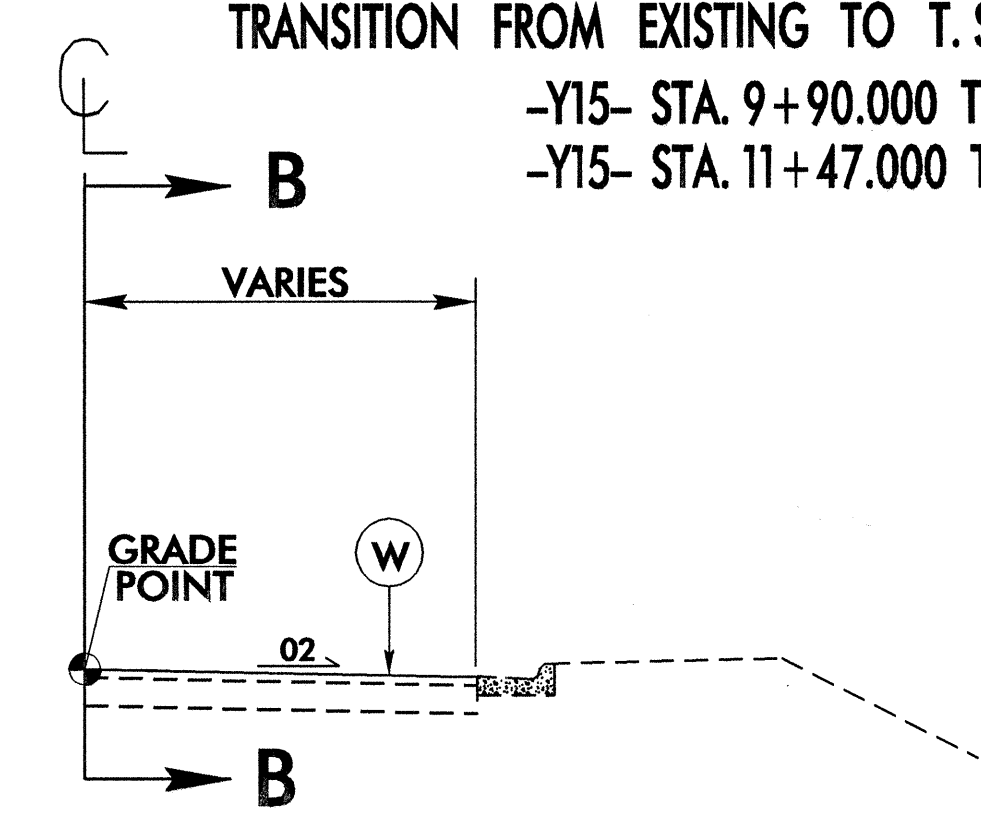

USE IN CONJUNCTION WITH TYPICAL SECTION NO. 9A
 -Y15- STA. 10+00.000 TO 10+18.168

C1	60mm S9.5B
D3	120mm I19.0B
E1	80mm B25.0B
E2	100mm B25.0B
R	750mm CURB & GUTTER
T	EARTH MATERIAL
U	EXISTING PAVEMENT
W	WEDGING

REVISIONS

8/17/99
 C:\Users\p001_08565\Documents\Projects\U2408\p001\U2408.tup
 10/1/04