


**TYPICAL SECTION NO. 5**


USE TYPICAL SECTION NO. 5 FOR THE FOLLOWING:  
-Y6- STA. 10+60.000 TO 10+80.000

NOTE:  
TRANSITION FROM EXISTING TO T. S. NO. 5 FOR THE FOLLOWING:  
-Y6- STA. 10+55.000 TO 10+60.000

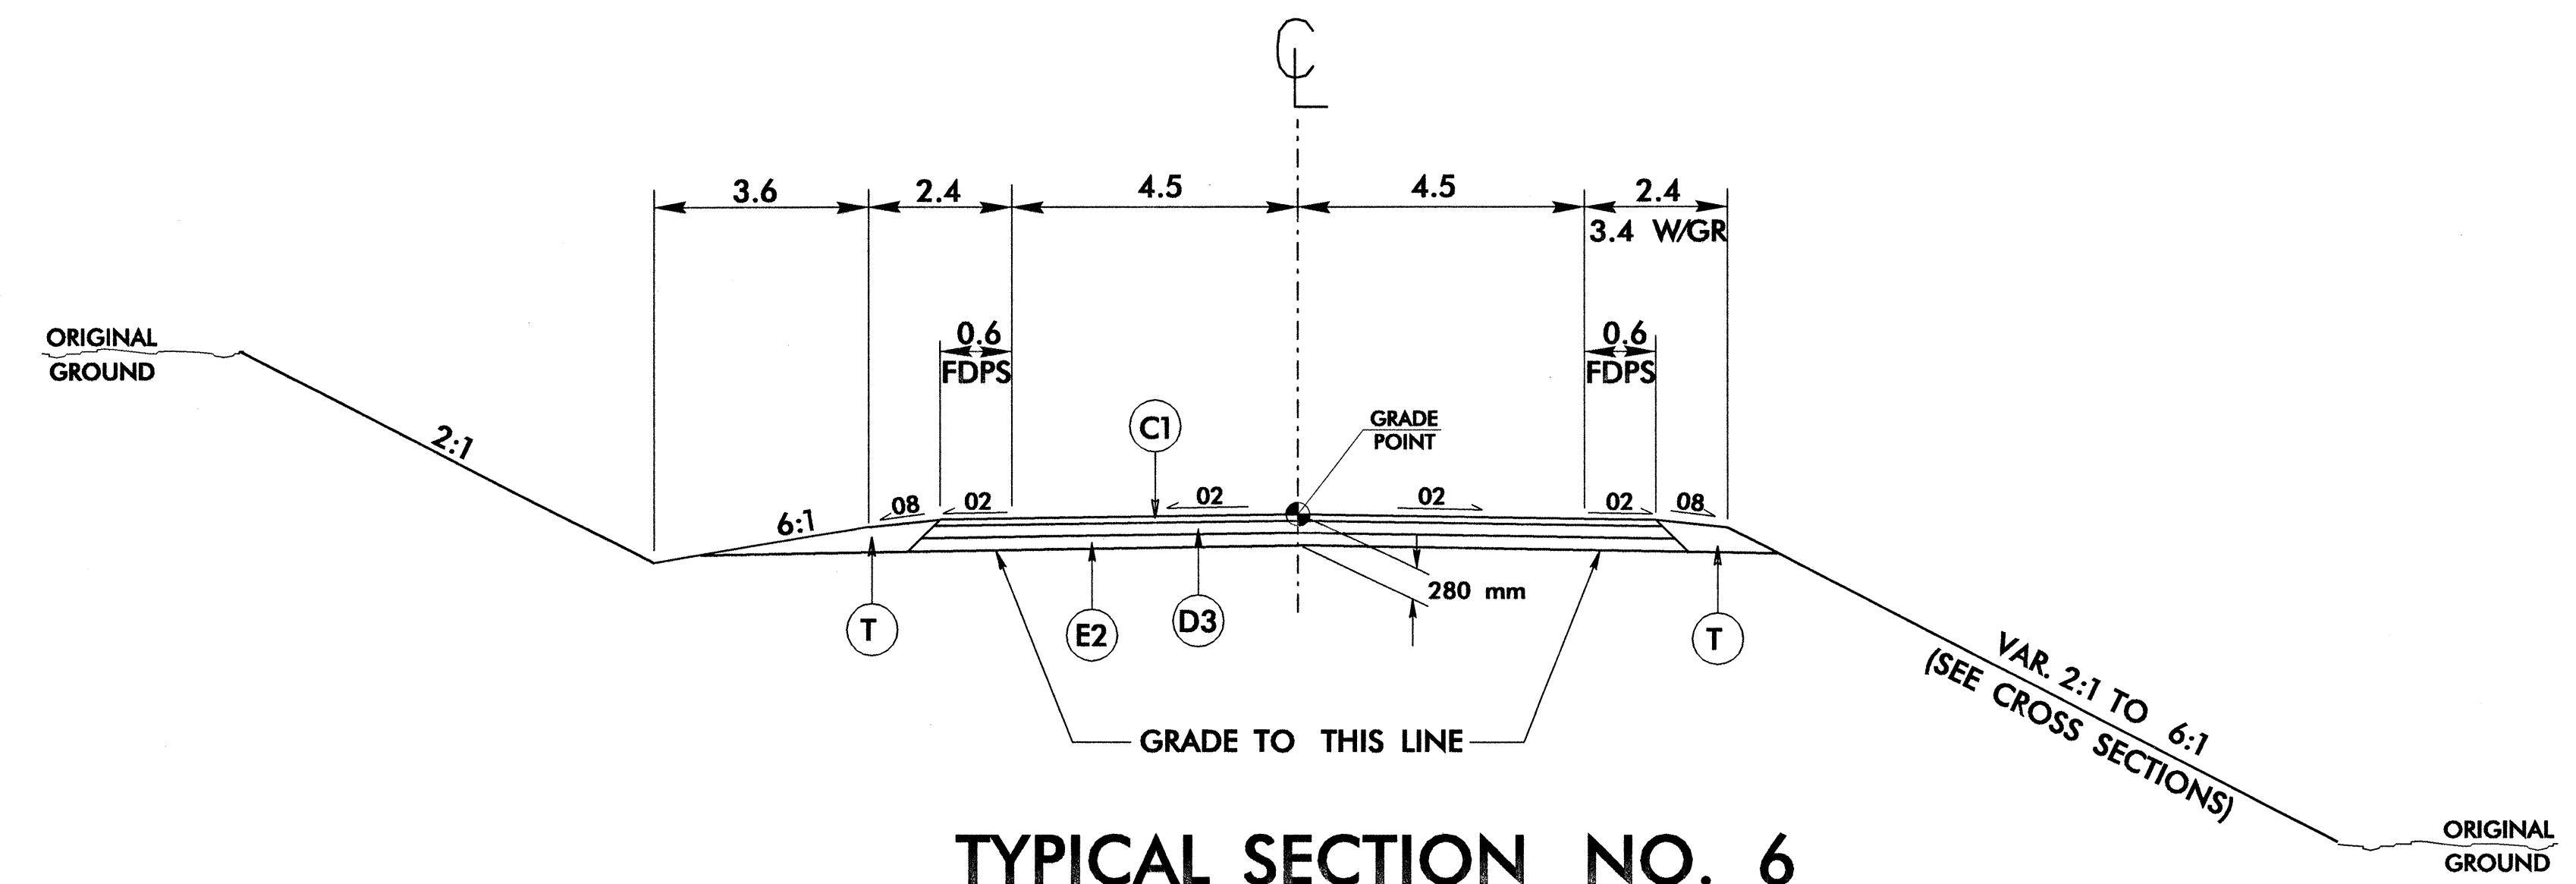

**TYPICAL SECTION NO. 6**

USE TYPICAL SECTION NO. 6 FOR THE FOLLOWING:  
-Y18- STA. 10+24.430 TO 10+50.000

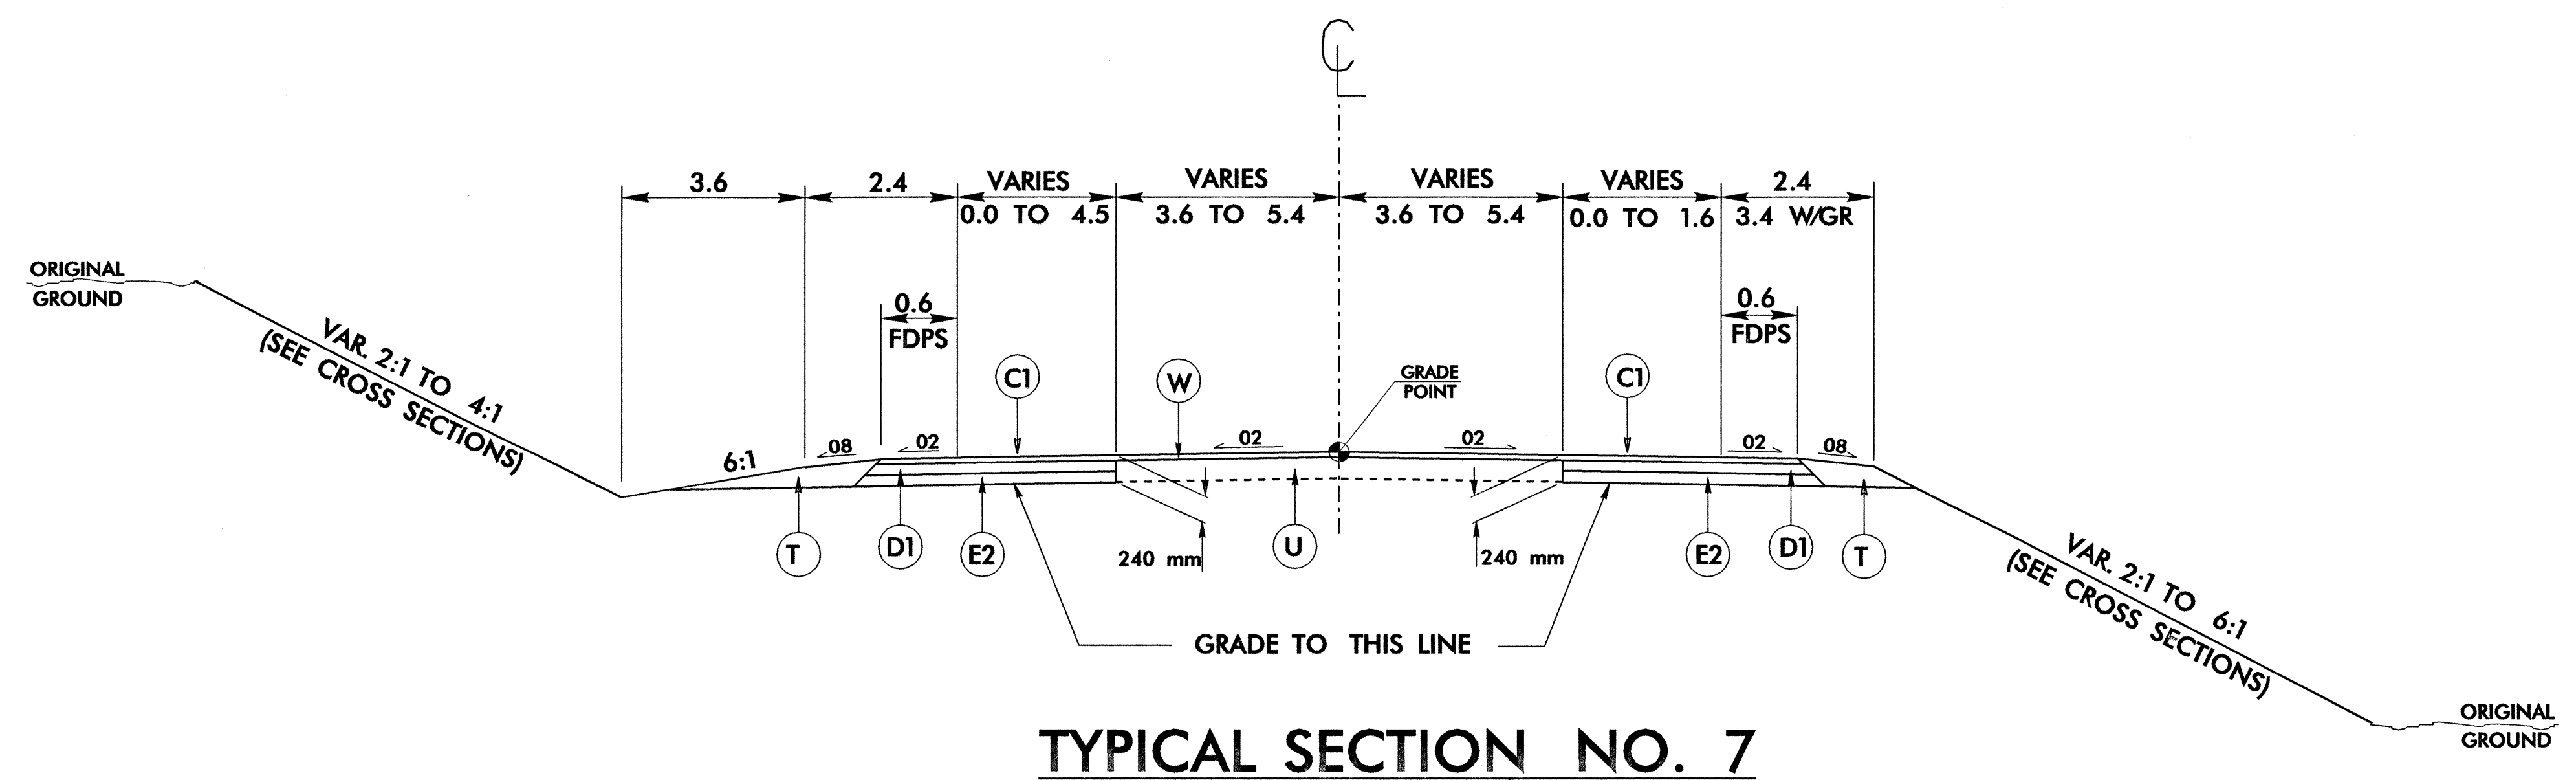

**TYPICAL SECTION NO. 7**

USE TYPICAL SECTION NO. 7 FOR THE FOLLOWING:  
-Y2A- STA. 10+00.000 TO 10+82.000

NOTE:  
TRANSITION FROM EXISTING TO T. S. NO. 7 FOR THE FOLLOWING:  
-Y2A- STA. 9+85.000 TO 10+00.000

C1	60mm S9.5B
D1	80mm I19.0B
D3	120mm I19.0B
E2	100mm B25.0B
E3	150mm B25.0B
E4	VARIABLE B25.0C
R	750mm CURB & GUTTER
T	EARTH MATERIAL
U	EXISTING PAVEMENT
W	WEDGING

REVISIONS

21-SEP-2004 09:22  
U:\Projects\Projects\U2408\pco\U2408.tjp  
P:\18181818