



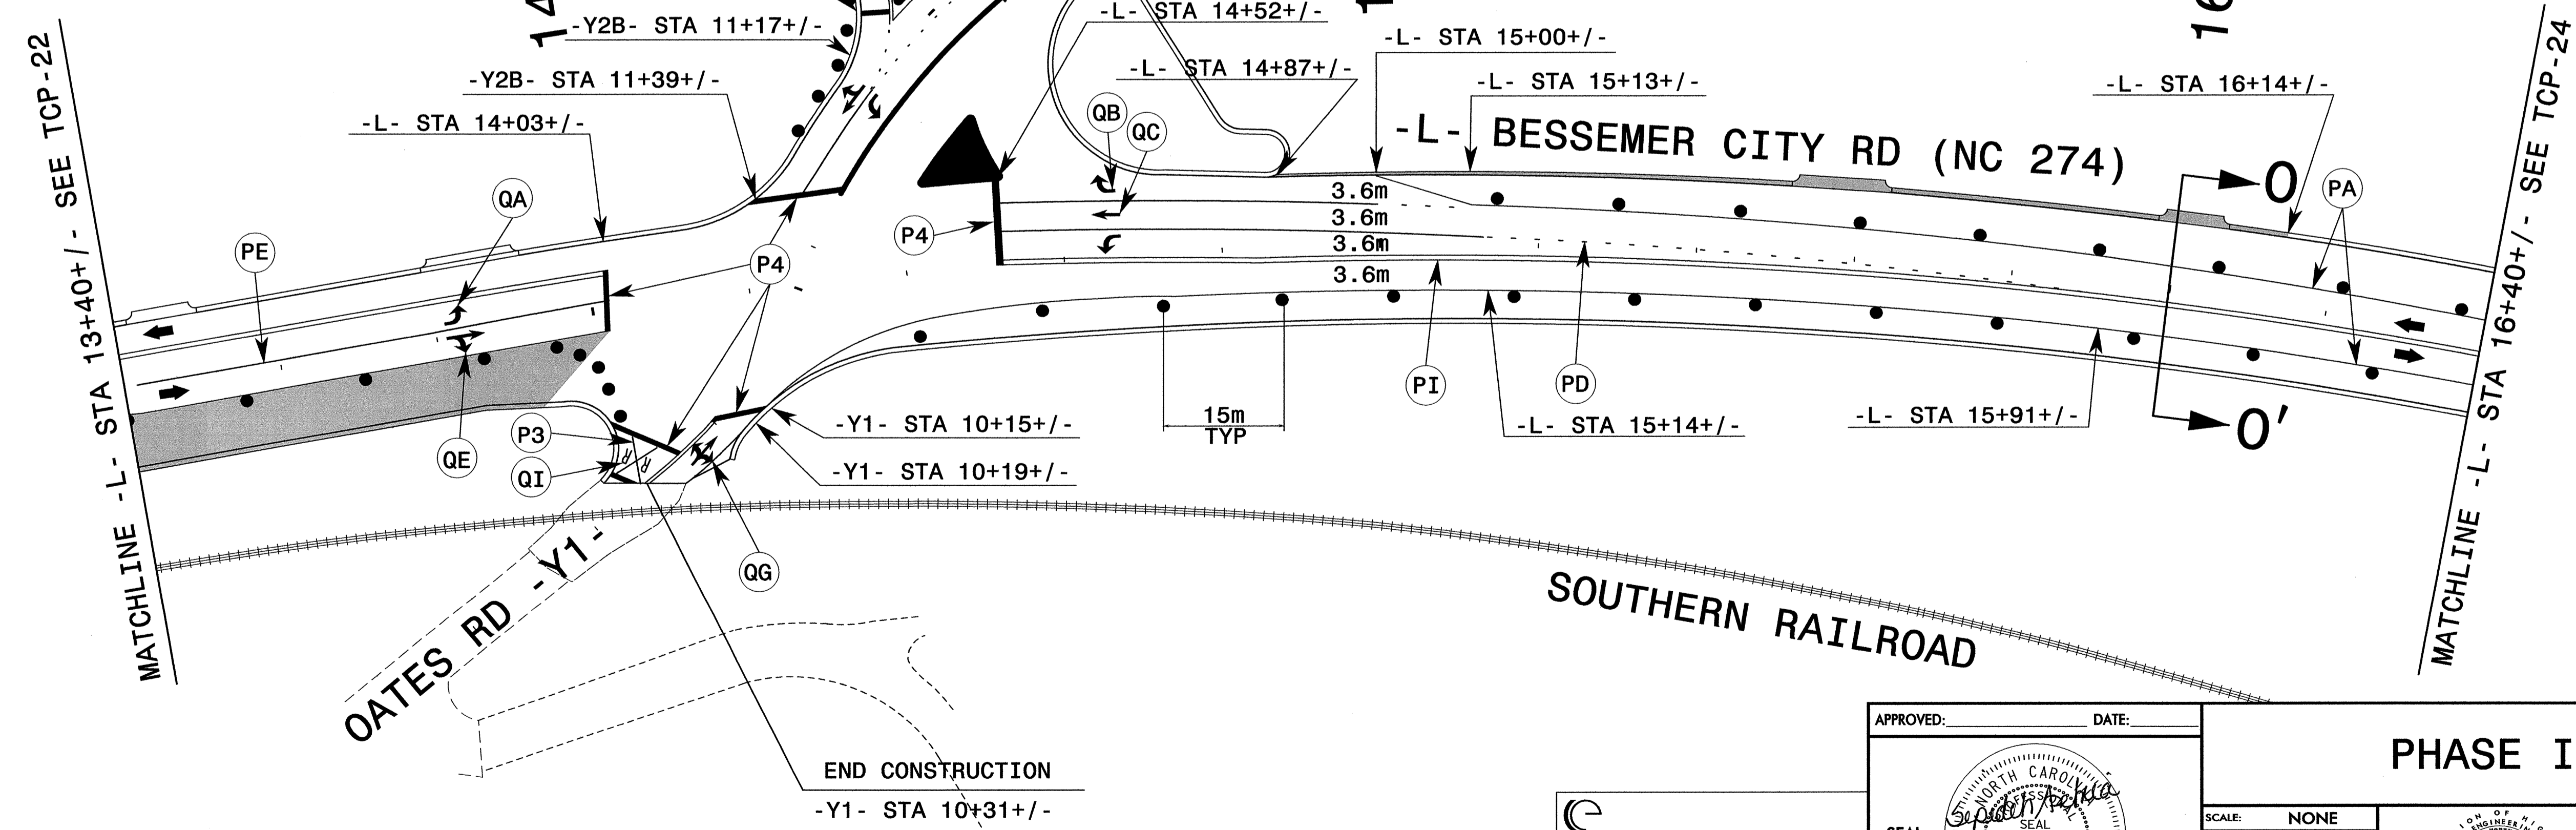

PROJ. REFERENCE NO.	SHEET NO.
U-2408	TCP-23

BEGIN CONSTRUCTION
-Y2A- STA 9+85+/-

BEGIN CONSTRUCTION
-Y2B- STA 10+08+/-

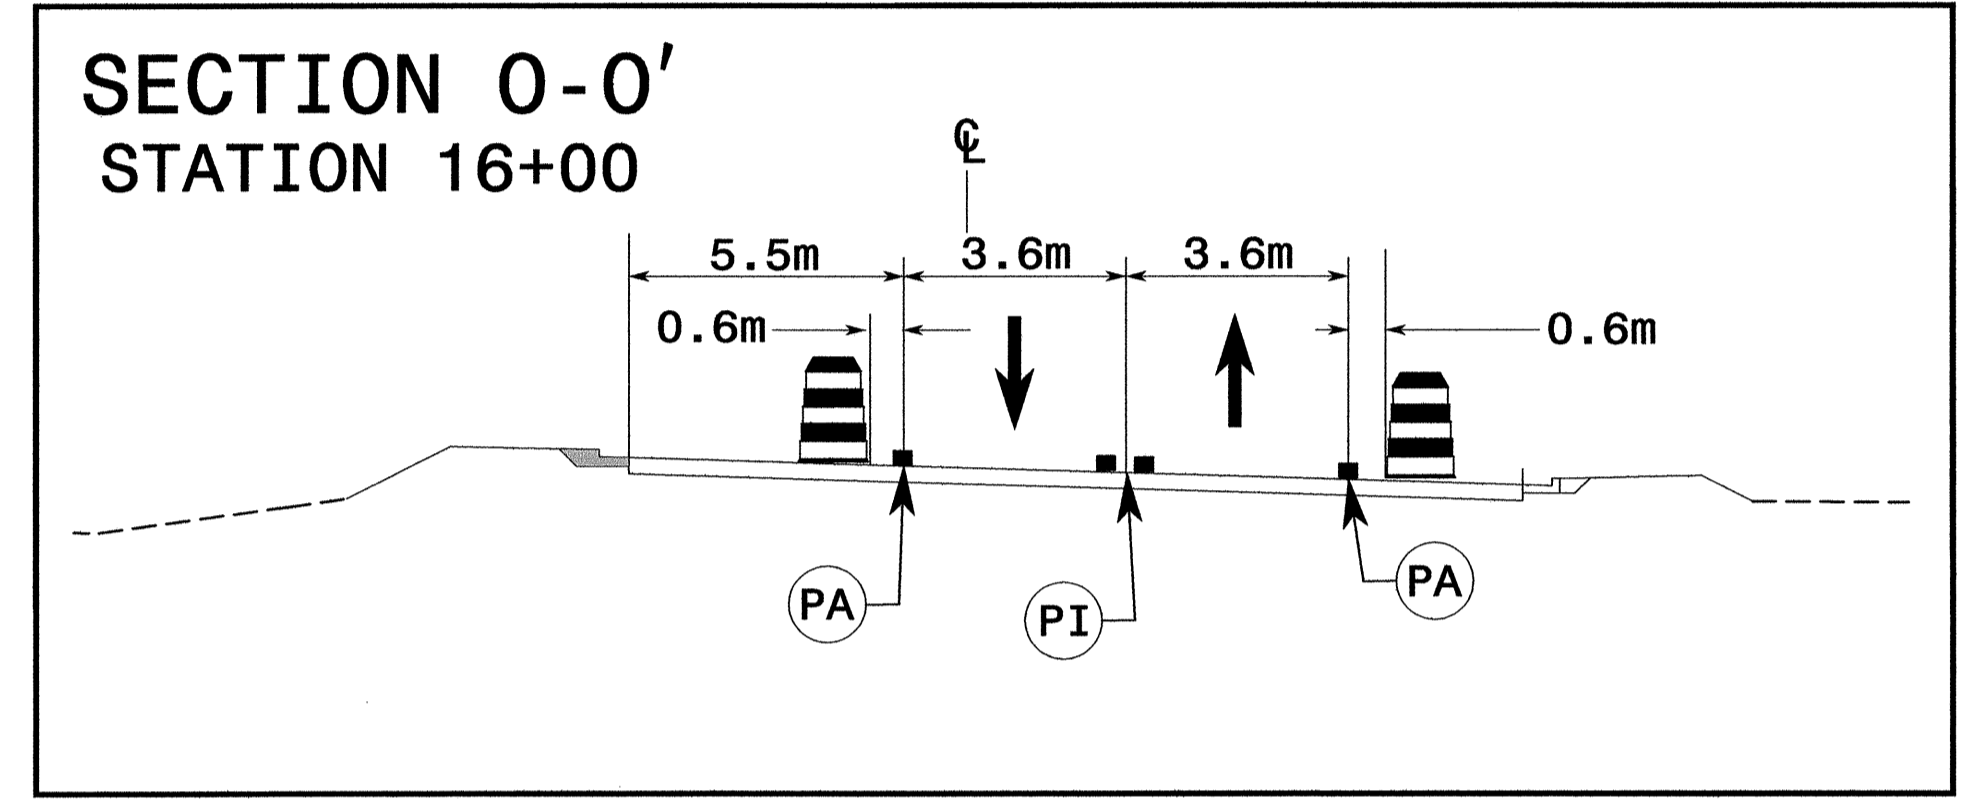

END CONSTRUCTION
-Y1- STA 10+31+/-

SYSTEMS
DONS
SERNAME

SEPI ENGINEERING GROUP
2300 Roxwoods Drive
Suite 370
Raleigh, NC 27607
Tel: 919-789-9977 Fax: 919-789-9591

APPROVED: _____ DATE: _____

SEAL

PHASE II	
SCALE: NONE	REVISIONS
DATE: 7-04	
DWG. BY: CEK	
DESIGN BY: RCD	
REVIEWED BY: RLW	