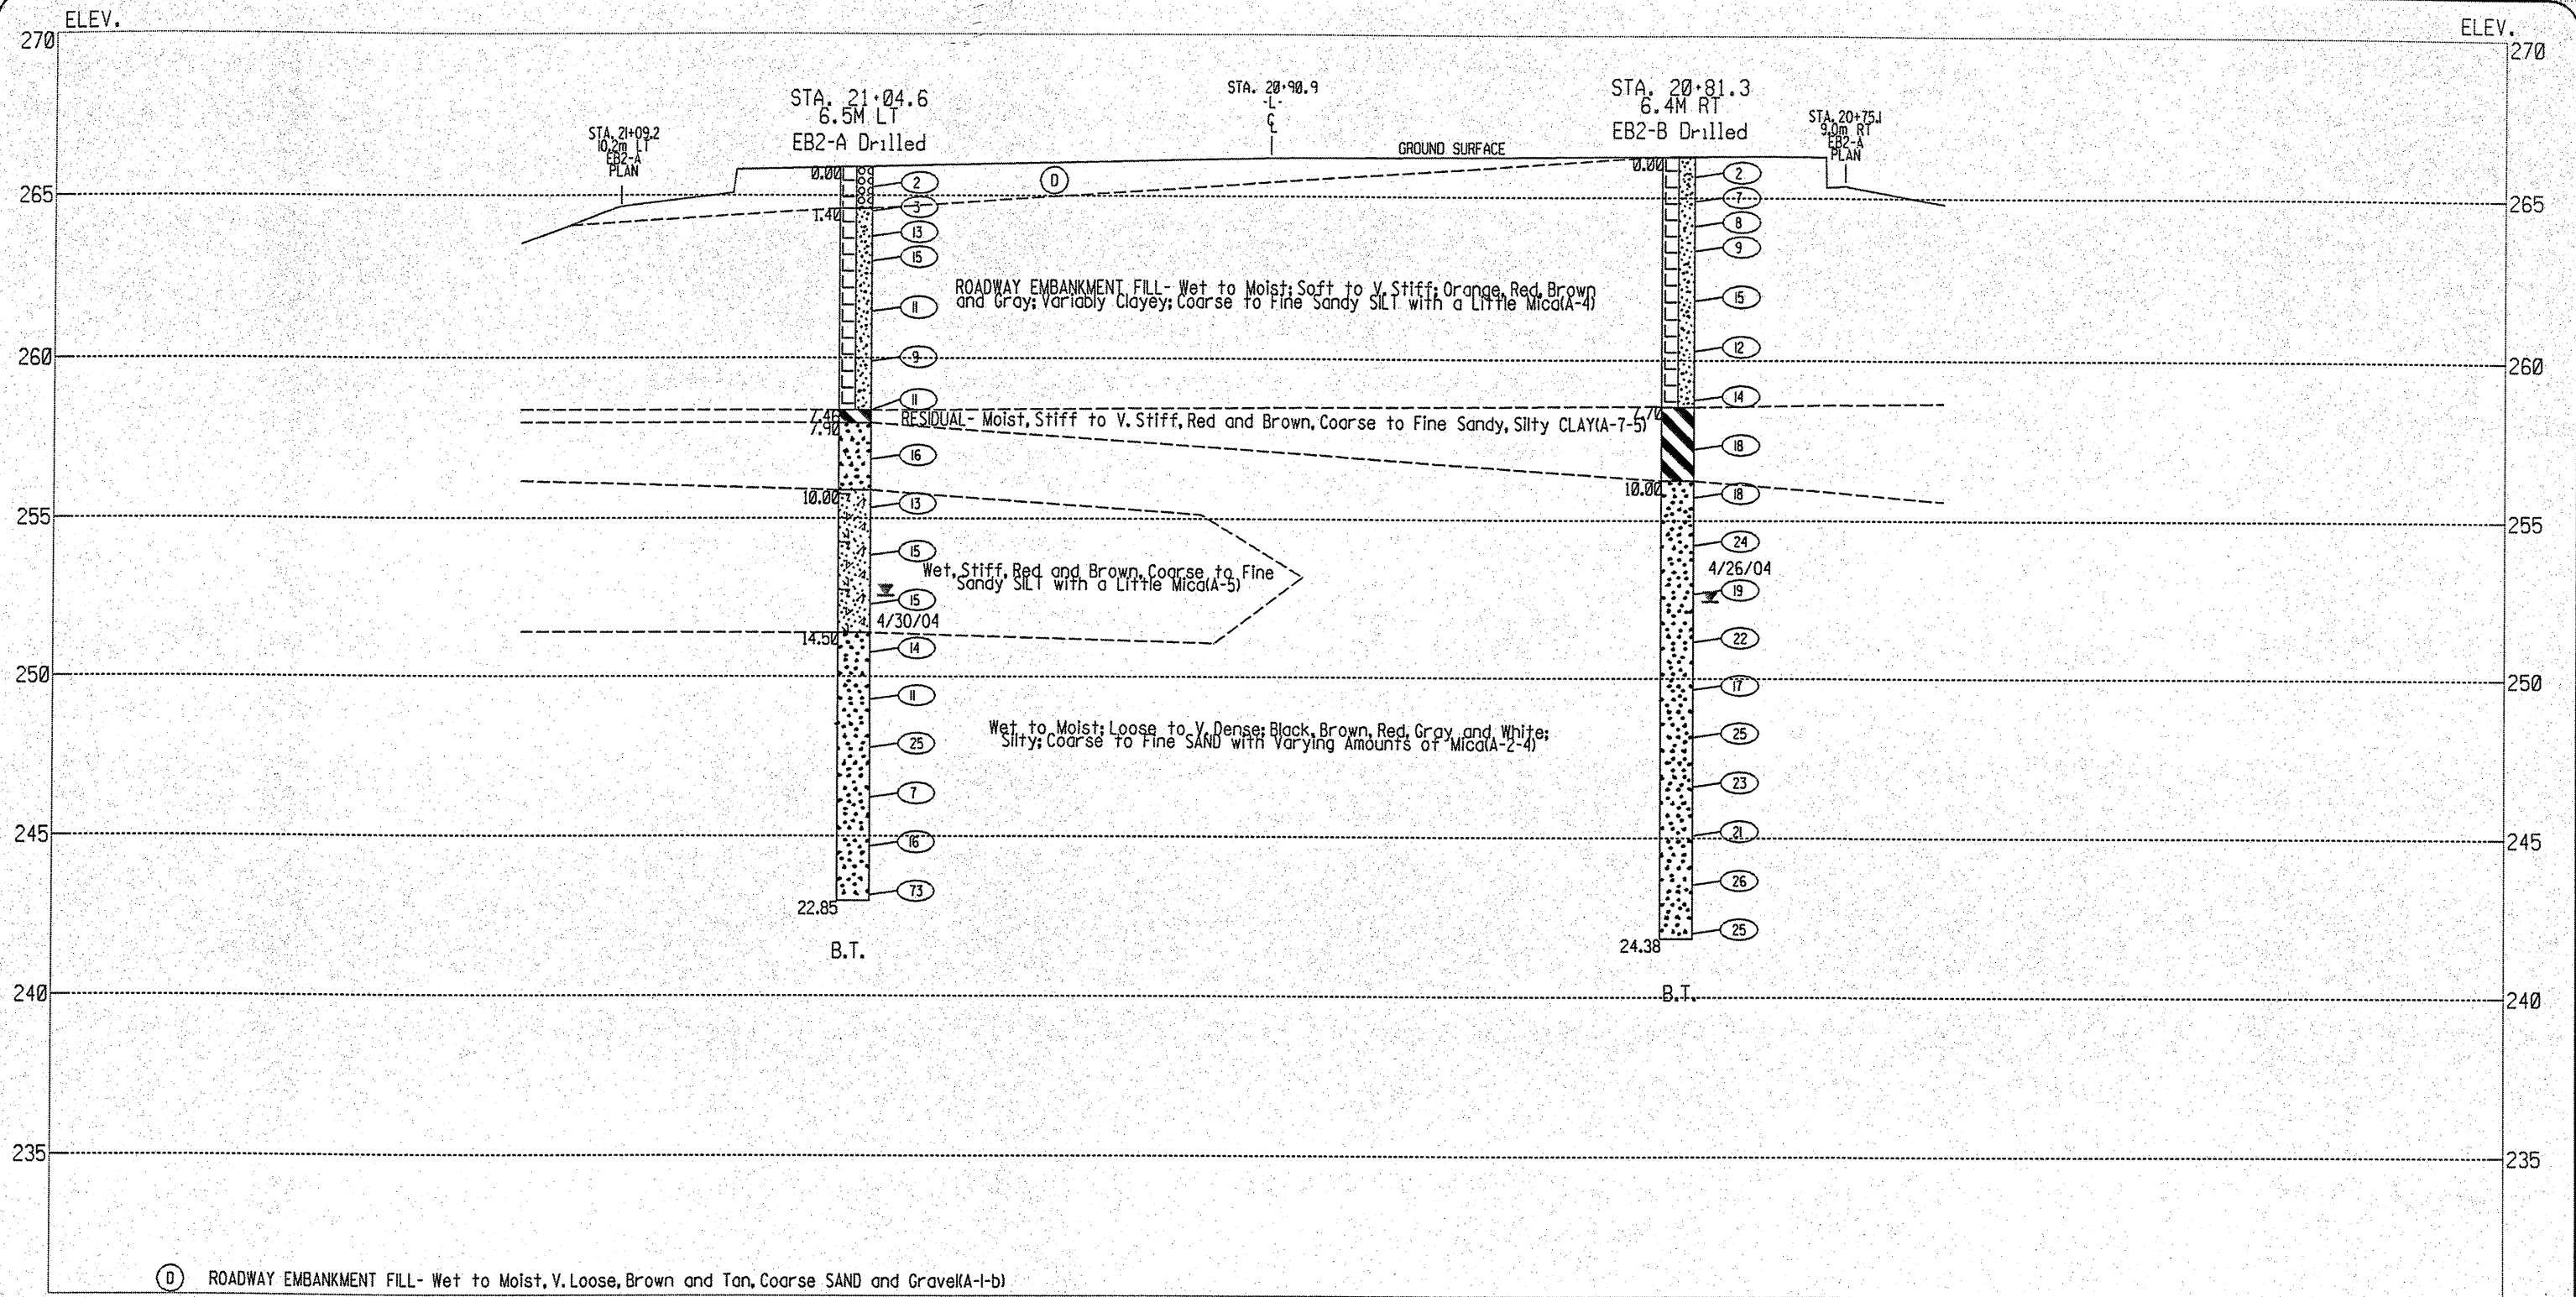


CROSS SECTION DIAGRAM AT END BENT-2

Widening of Bridge No. 57
Over NSRR on NC 274

Gaston County, North Carolina

Project No. 8.1811201	TIP No. U-2408
Federal No. STP-274(I)	Vert. Scale 1:200
Date 6/3/04	Horiz. Scale 1:200
Drawn by DRK	Drawing No. 7