



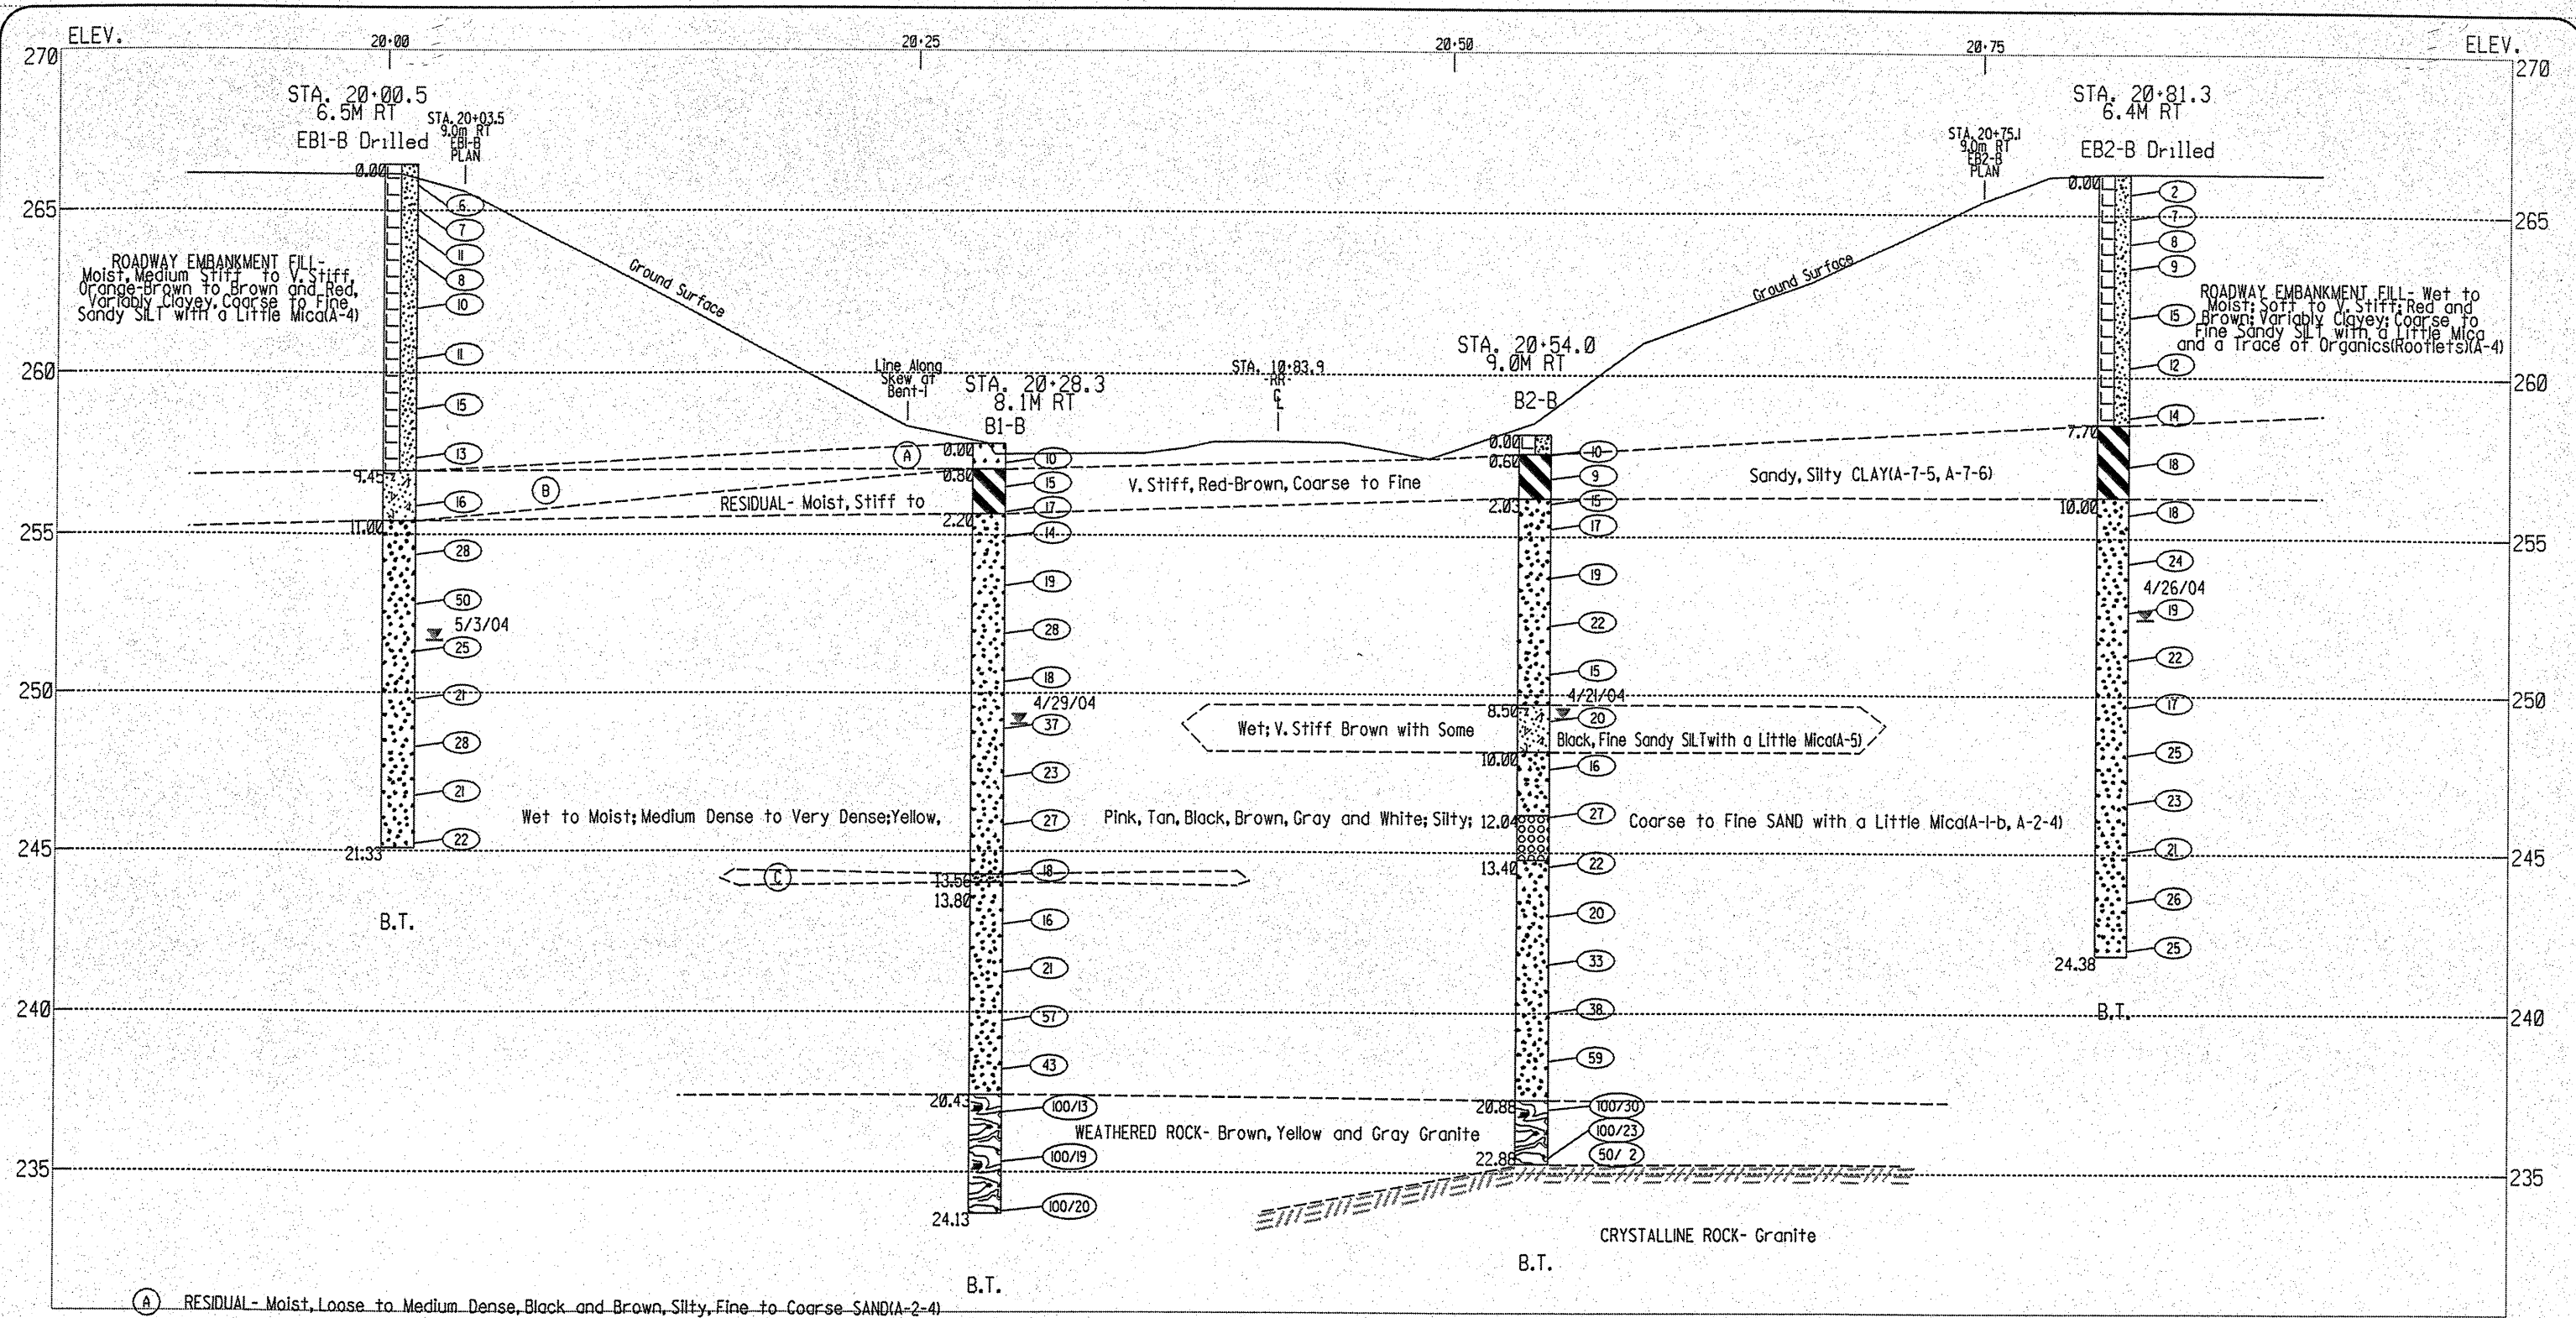

- (A) RESIDUAL- Moist, Loose to Medium Dense, Black and Brown, Silty, Fine to Coarse SAND(A-2-4)
- (B) RESIDUAL- Moist, V. Stiff, Red-Brown, Clayey, Coarse to Fine Sandy SILT with a Little Mica(A-5)
- (C) Moist, V. Stiff, Red-Brown, Clayey, Coarse to Fine Sandy SILT(A-4)

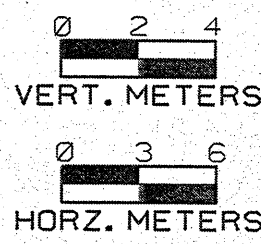

PROFILE 9.0m RIGHT OF -L-

Widening of Bridge No. 57
Over NSRR on NC 274

Gaston County, North Carolina

Project No. 8.1811201	TIP No. U-2408
Federal No. STP-274(1)	Vert. Scale 1:200
Date 6/3/04	Horiz. Scale 1:300
Drawn by DRK	Drawing No. 3