



**STATE OF NORTH CAROLINA
DEPARTMENT OF TRANSPORTATION**

**SIGNING PLANS
GUILFORD COUNTY**

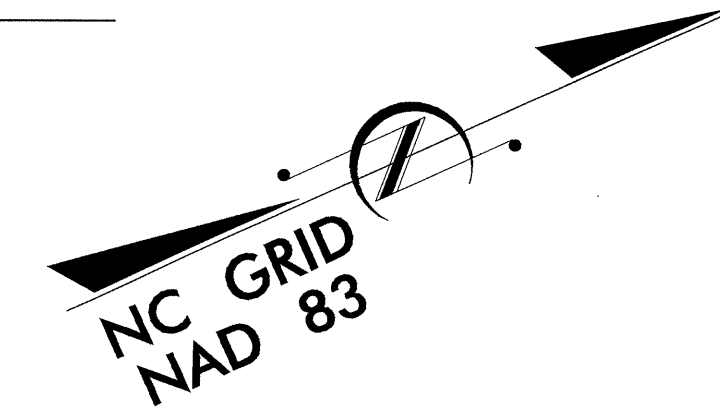

LOCATION: BRIDGE #359 OVER PRONG ALAMANCE CREEK ON SR 3143 (MILLSTREAM RD)

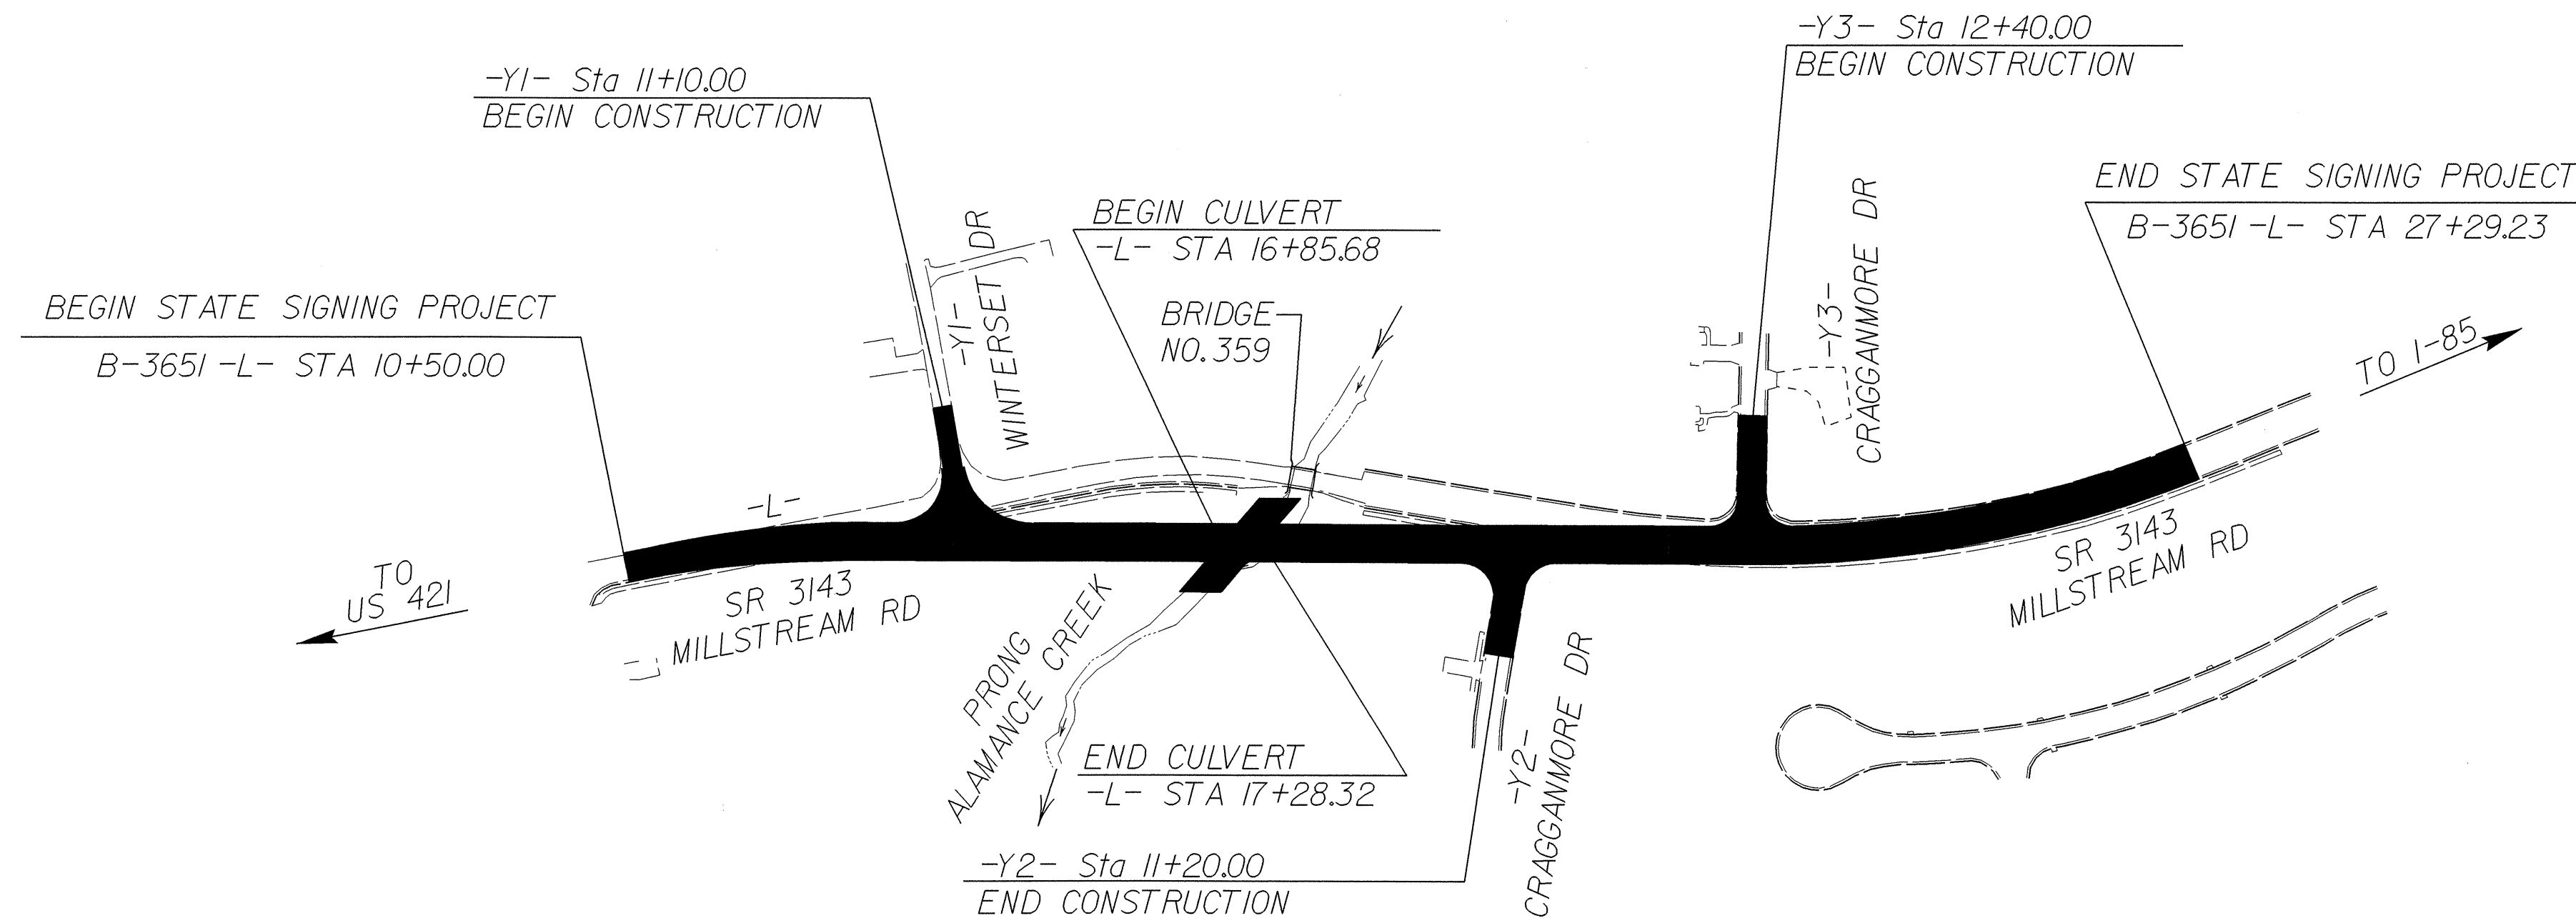

SUMMARY OF QUANTITIES

ITEM NO.		ITEM DESCRIPTION	QUANTITY	UNIT
DESC. NO.	SECT. NO.			
402500000	901	CONTRACTOR FURNISHED, TYPE E SIGN.....	27.25	S.F.
407200000	903	SUPPORTS, 3-LB STEEL U-CHANNEL.....	54	L.F.
410200000	904	SIGN ERECTION, TYPE E.....	5	EA.
415500000	907	DISPOSAL OF SIGN SYSTEM, U-CHANNEL.....	11	EA.

INDEX

SHEET NO.	DESCRIPTION
1	TITLE SHEET
2	EXISTING/PROPOSED ROADWAY

PLAN PREPARED BY: N.C.D.O.T. SIGNING SECTION	SEAL
_____ RON KING, P.E. _____ SIGNING ENGINEER _____ A. I. ALQUDWAH, P.E. _____ SIGNING PROJECT ENGINEER _____ D. M. EATON _____ SIGNING PROJECT DESIGN ENGINEER _____ R. R. HENNEIN _____ SIGNING DESIGNER	

APPLICABLE TO THESE SIGNING PLANS
904.10
904.50

T.I.P.: B-3651

CONTACT: 200861