



PROJECT NO.	SHEET NO.	TOTAL SHEETS
10CR.10601.2, 10CR.306003.07, 10CR.20604	20	22

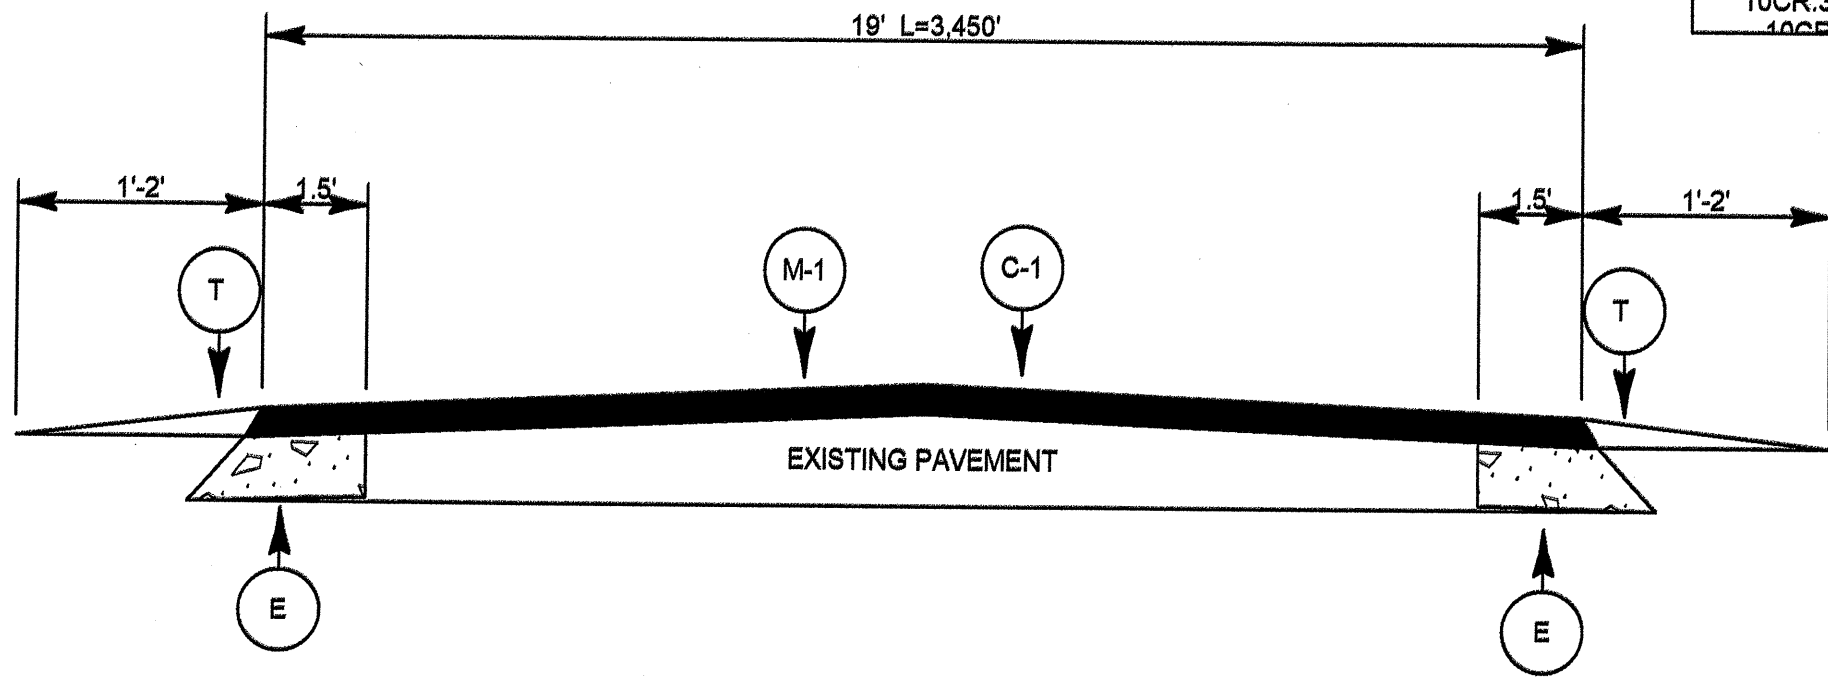

TYPICAL SECTION NO. 27

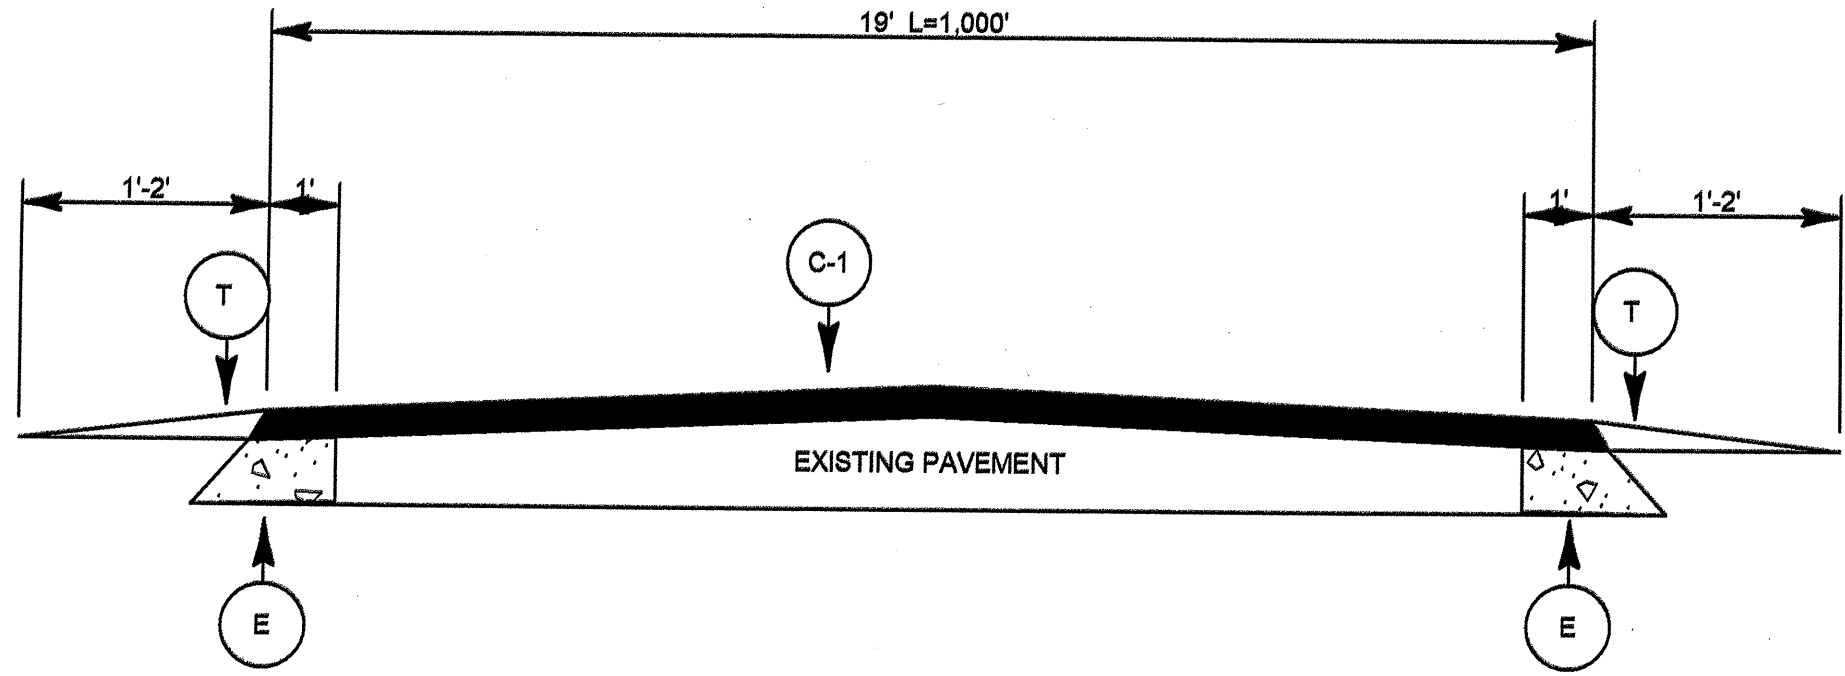

TYPICAL SECTION NO. 28