



PROJECT NO.	SHEET NO.	TOTAL SHEETS
10CR.10601.2, 10CR.306003 Q7, 10CR.30604	13	22

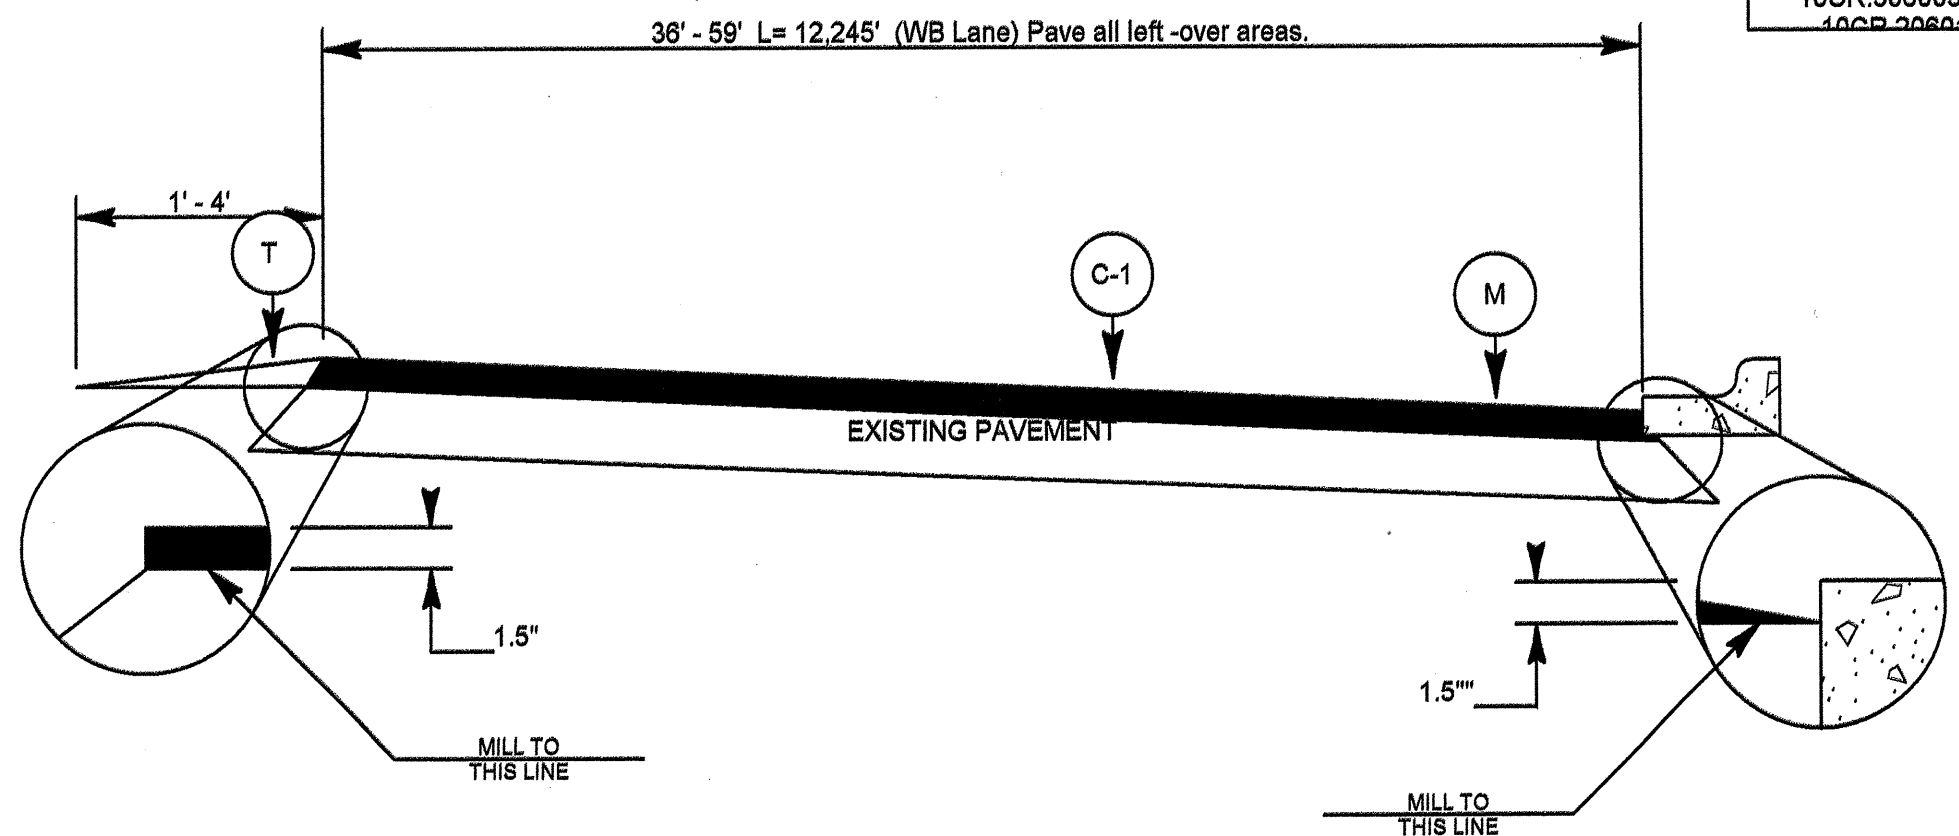

TYPICAL SECTION NO. 13

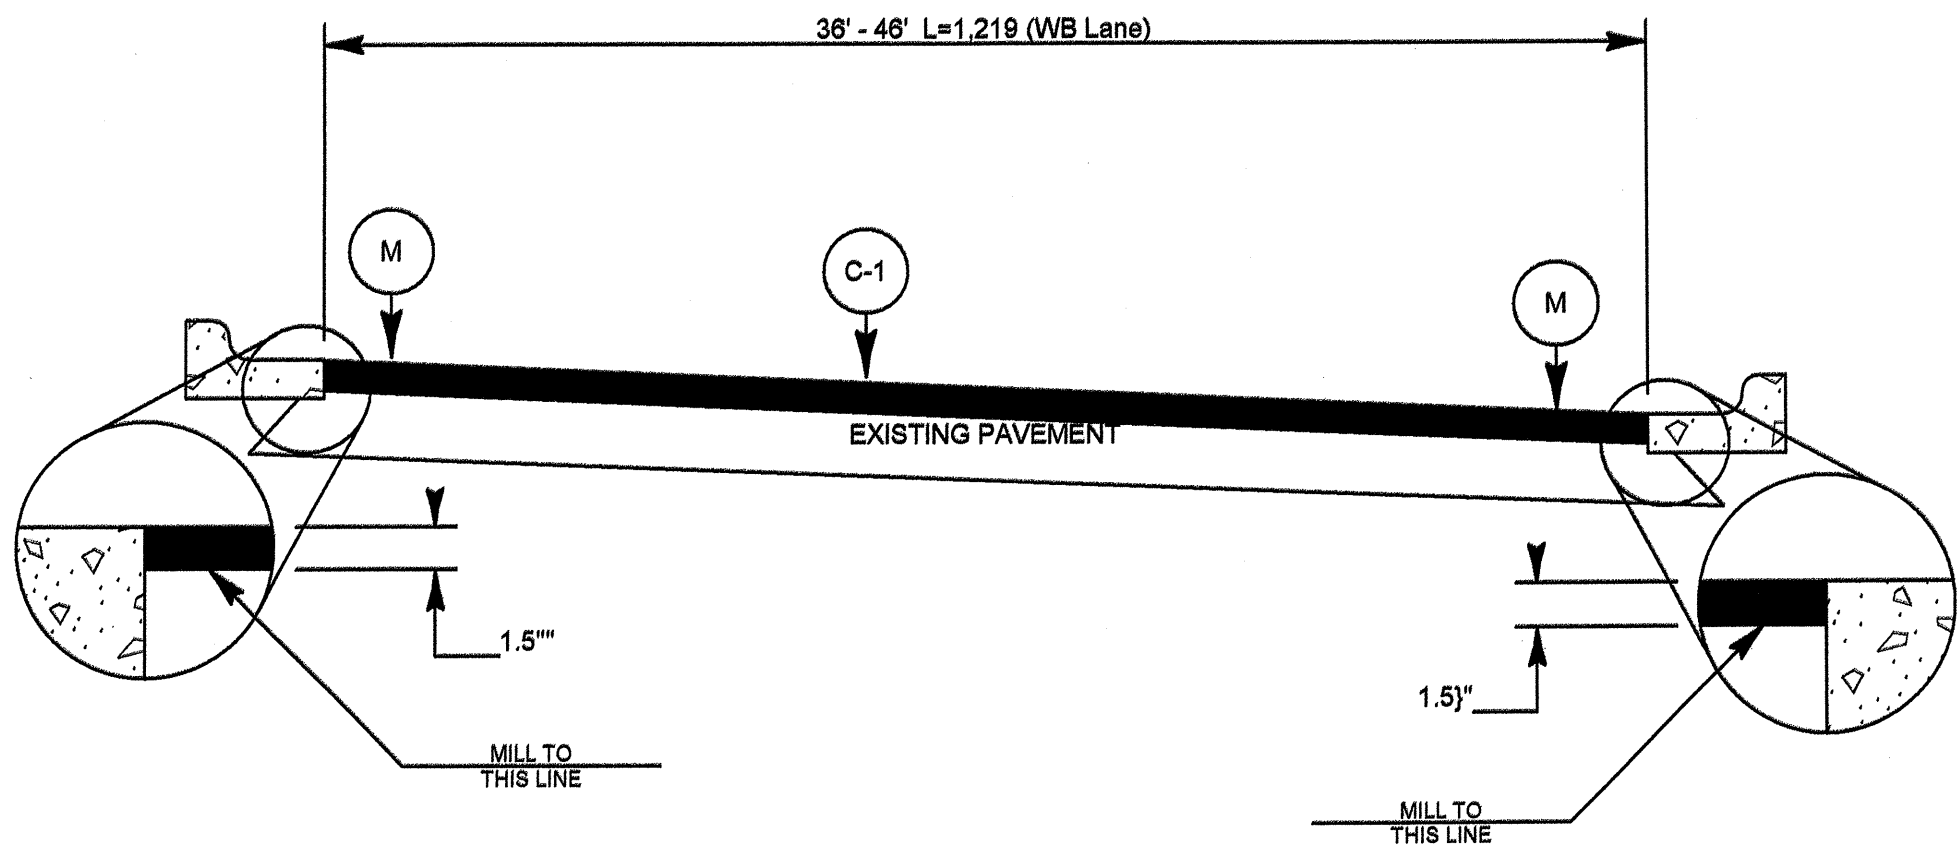

TYPICAL SECTION NO. 14