


ENGLISH DETAIL DRAWING FOR
RETROFITTING DETECTABLE WARNING DOMES
 ONTO EXISTING WHEELCHAIR RAMP
 CURB CUT
 STATE OF NORTH CAROLINA
 DEPT. OF TRANSPORTATION
 DIVISION OF HIGHWAYS
 RALEIGH, N.C.

SHEET 3 OF 5
848D06

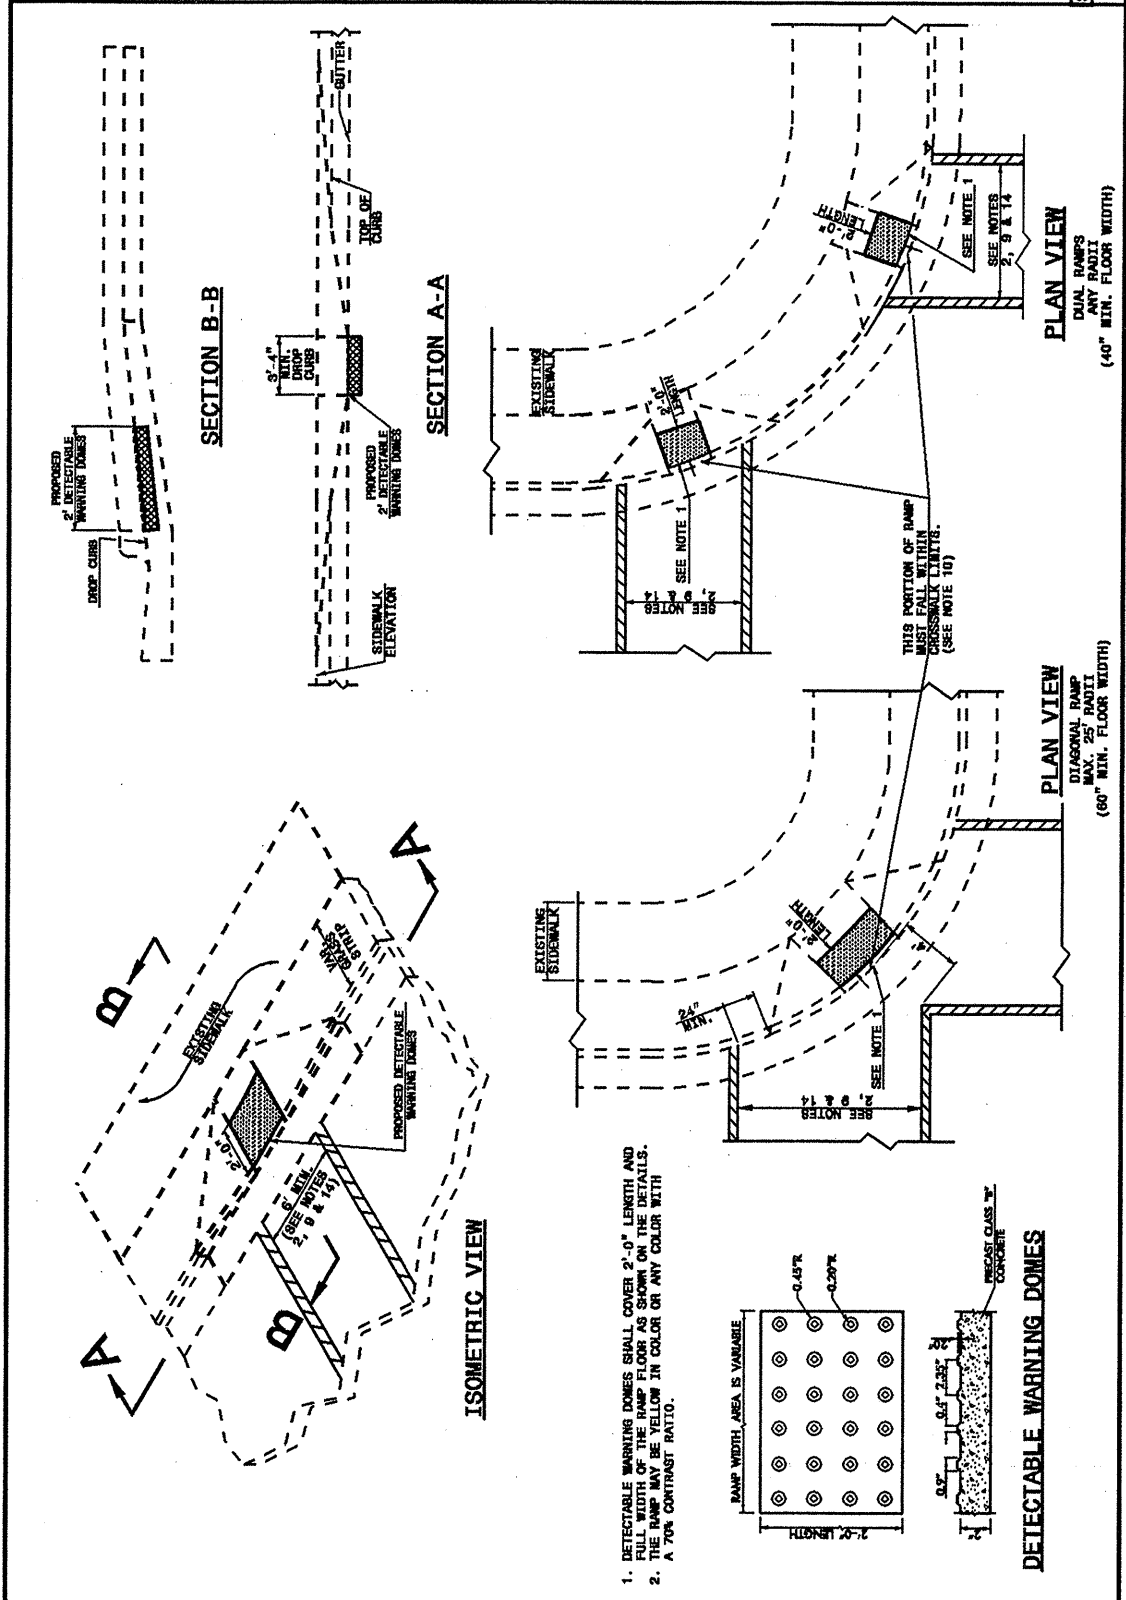


STATE OF NORTH CAROLINA
 DEPT. OF TRANSPORTATION
 DIVISION OF HIGHWAYS
 RALEIGH, N.C.

ENGLISH DETAIL DRAWING FOR
RETROFITTING DETECTABLE WARNING DOMES
 ONTO EXISTING WHEELCHAIR RAMP
 CURB CUT

SHEET 3 OF 5
848D06

ENGLISH DETAIL DRAWING FOR
WHEELCHAIR RAMP
 CURB CUT
 STATE OF NORTH CAROLINA
 DEPT. OF TRANSPORTATION
 DIVISION OF HIGHWAYS
 RALEIGH, N.C.

SHEET 4 OF 5
848D06

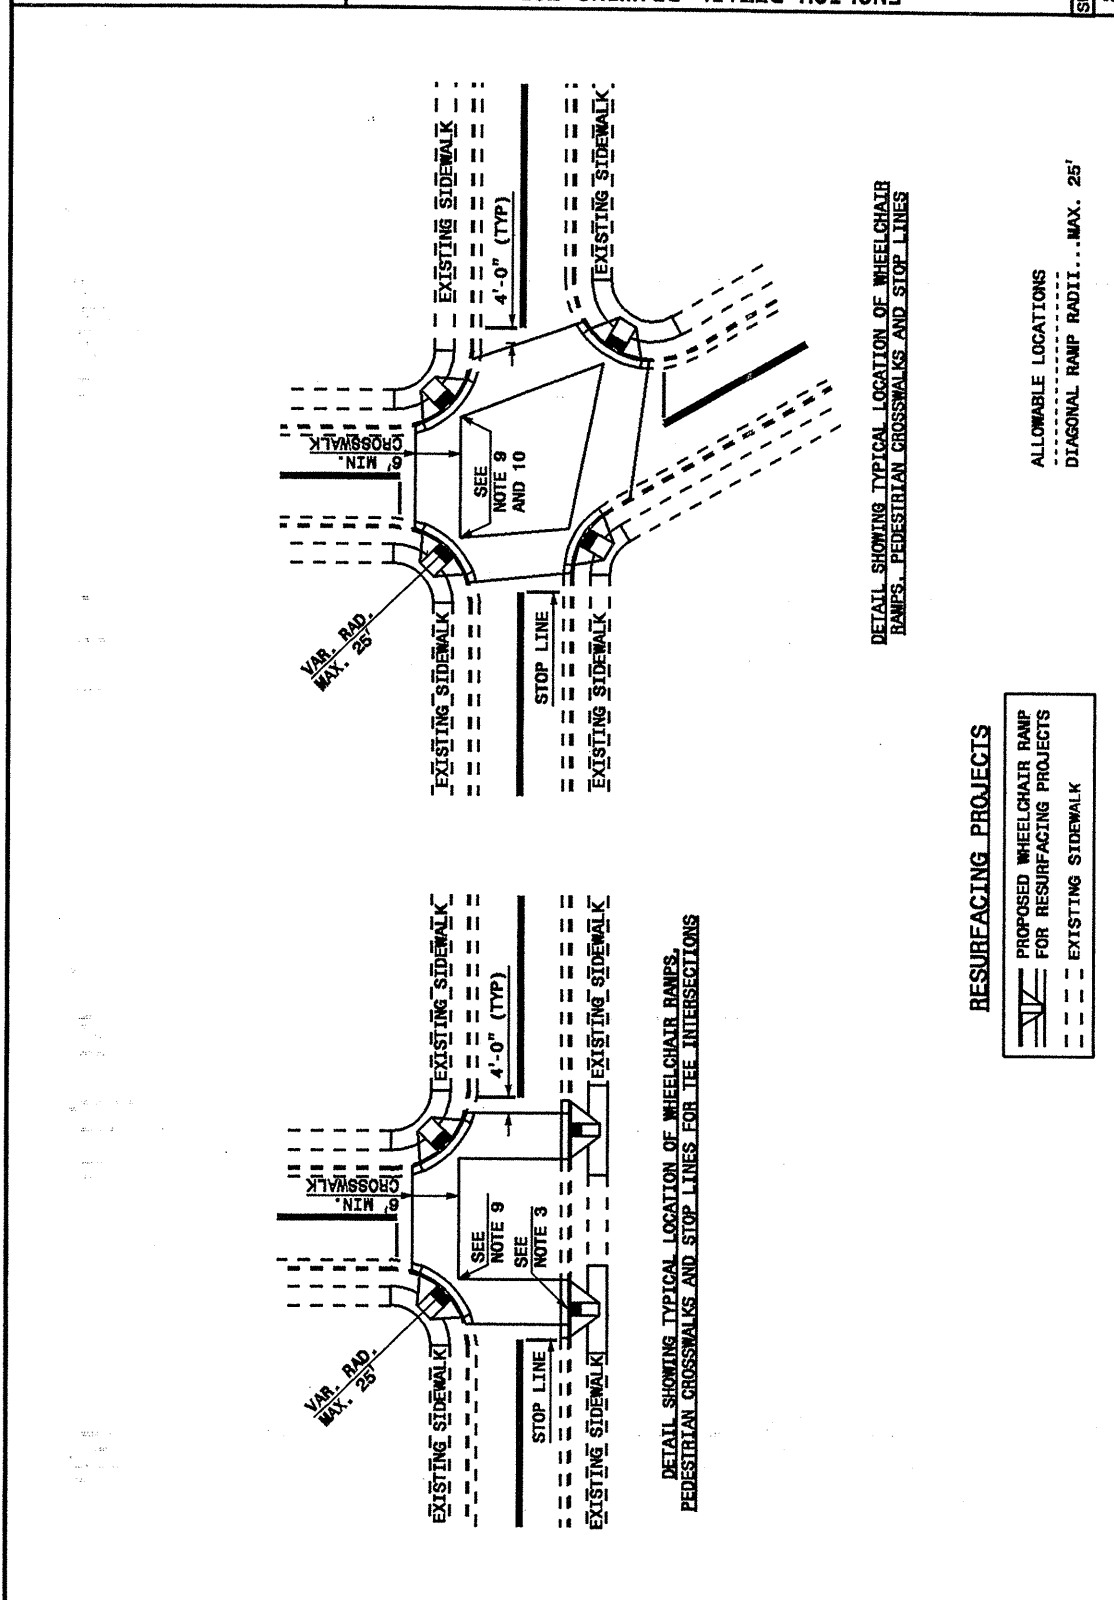

STATE OF NORTH CAROLINA
 DEPT. OF TRANSPORTATION
 DIVISION OF HIGHWAYS
 RALEIGH, N.C.

ENGLISH DETAIL DRAWING FOR
WHEELCHAIR RAMP
 CURB CUT

SHEET 4 OF 5
848D06

DESIGN SERVICES UNIT
 STANDARDS AND SPECIAL DESIGN
 Office 919-250-4128 FAX 919-250-4119

SEE PLATE FOR TITLE

ORIGINAL BY: DETAIL 848D05 DATE: _____
 MODIFIED BY: E.E. WARD DATE: 06-18-03
 CHECKED BY: DATE: _____
 FILE SPEC.: /usr/etd9/02todetail/eng/leh/84808/848d06.dgn

20-AUG-2003 14:41 C:\pwworkspace\stds\02\stds to Special Details\english\84806\0848d06.dgn
 erford n 15212680