

SHEET 4 OF 5
848D06

STATE OF NORTH CAROLINA DEPT. OF TRANSPORTATION DIVISION OF HIGHWAYS RALEIGH, N.C.

ENGLISH DETAIL DRAWING FOR
WHEELCHAIR RAMP
CURB CUT


STATE OF NORTH CAROLINA DEPT. OF TRANSPORTATION DIVISION OF HIGHWAYS RALEIGH, N.C.

ENGLISH DETAIL DRAWING FOR
WHEELCHAIR RAMP
CURB CUT

**DESIGN SERVICES UNIT
STANDARDS AND SPECIAL DESIGN**
Office 919-250-4128 FAX 919-250-4119

SEE PLATE FOR TITLE

ORIGINAL BY: DETAIL 848D05 DATE: 08-18-03
MODIFIED BY: E.E. WARD DATE: 08-18-03
CHECKED BY: *[Signature]* DATE: 8-18-03
FILE SPEC: *[Path]*

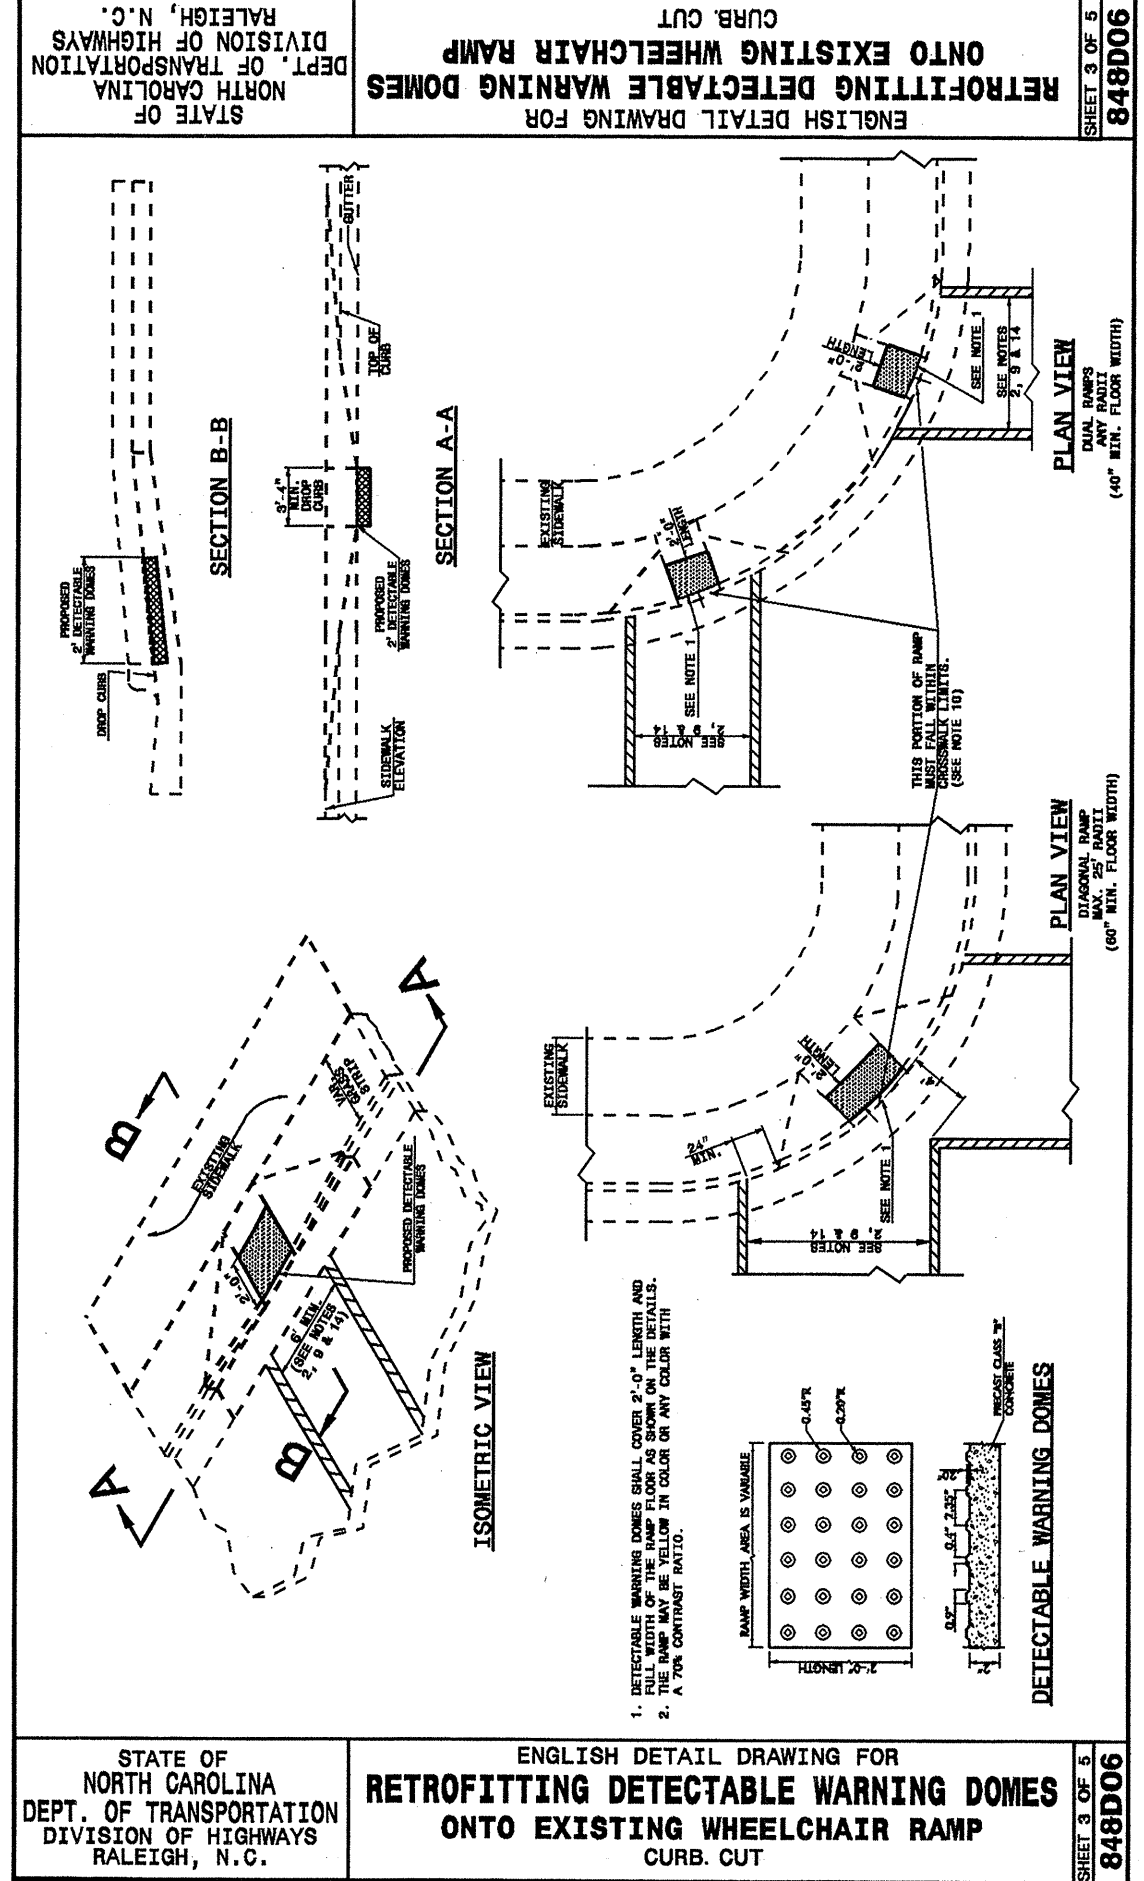

SHEET 3 OF 5
848D06

STATE OF NORTH CAROLINA DEPT. OF TRANSPORTATION DIVISION OF HIGHWAYS RALEIGH, N.C.

ENGLISH DETAIL DRAWING FOR
RETROFITTING DETECTABLE WARNING DOMES
ONTO EXISTING WHEELCHAIR RAMP
CURB CUT

STATE OF NORTH CAROLINA DEPT. OF TRANSPORTATION DIVISION OF HIGHWAYS RALEIGH, N.C.

ENGLISH DETAIL DRAWING FOR
RETROFITTING DETECTABLE WARNING DOMES
ONTO EXISTING WHEELCHAIR RAMP
CURB CUT

20 AUG-2003 14:41 \\s:\p\ward\stds\02\stds to Special Details\english\84806\0848d06.dgn
Special Design 08/18/03

5/14/95