



NOTES :
FOR BERM WIDTH DIMENSIONS, SEE GENERAL DRAWING.

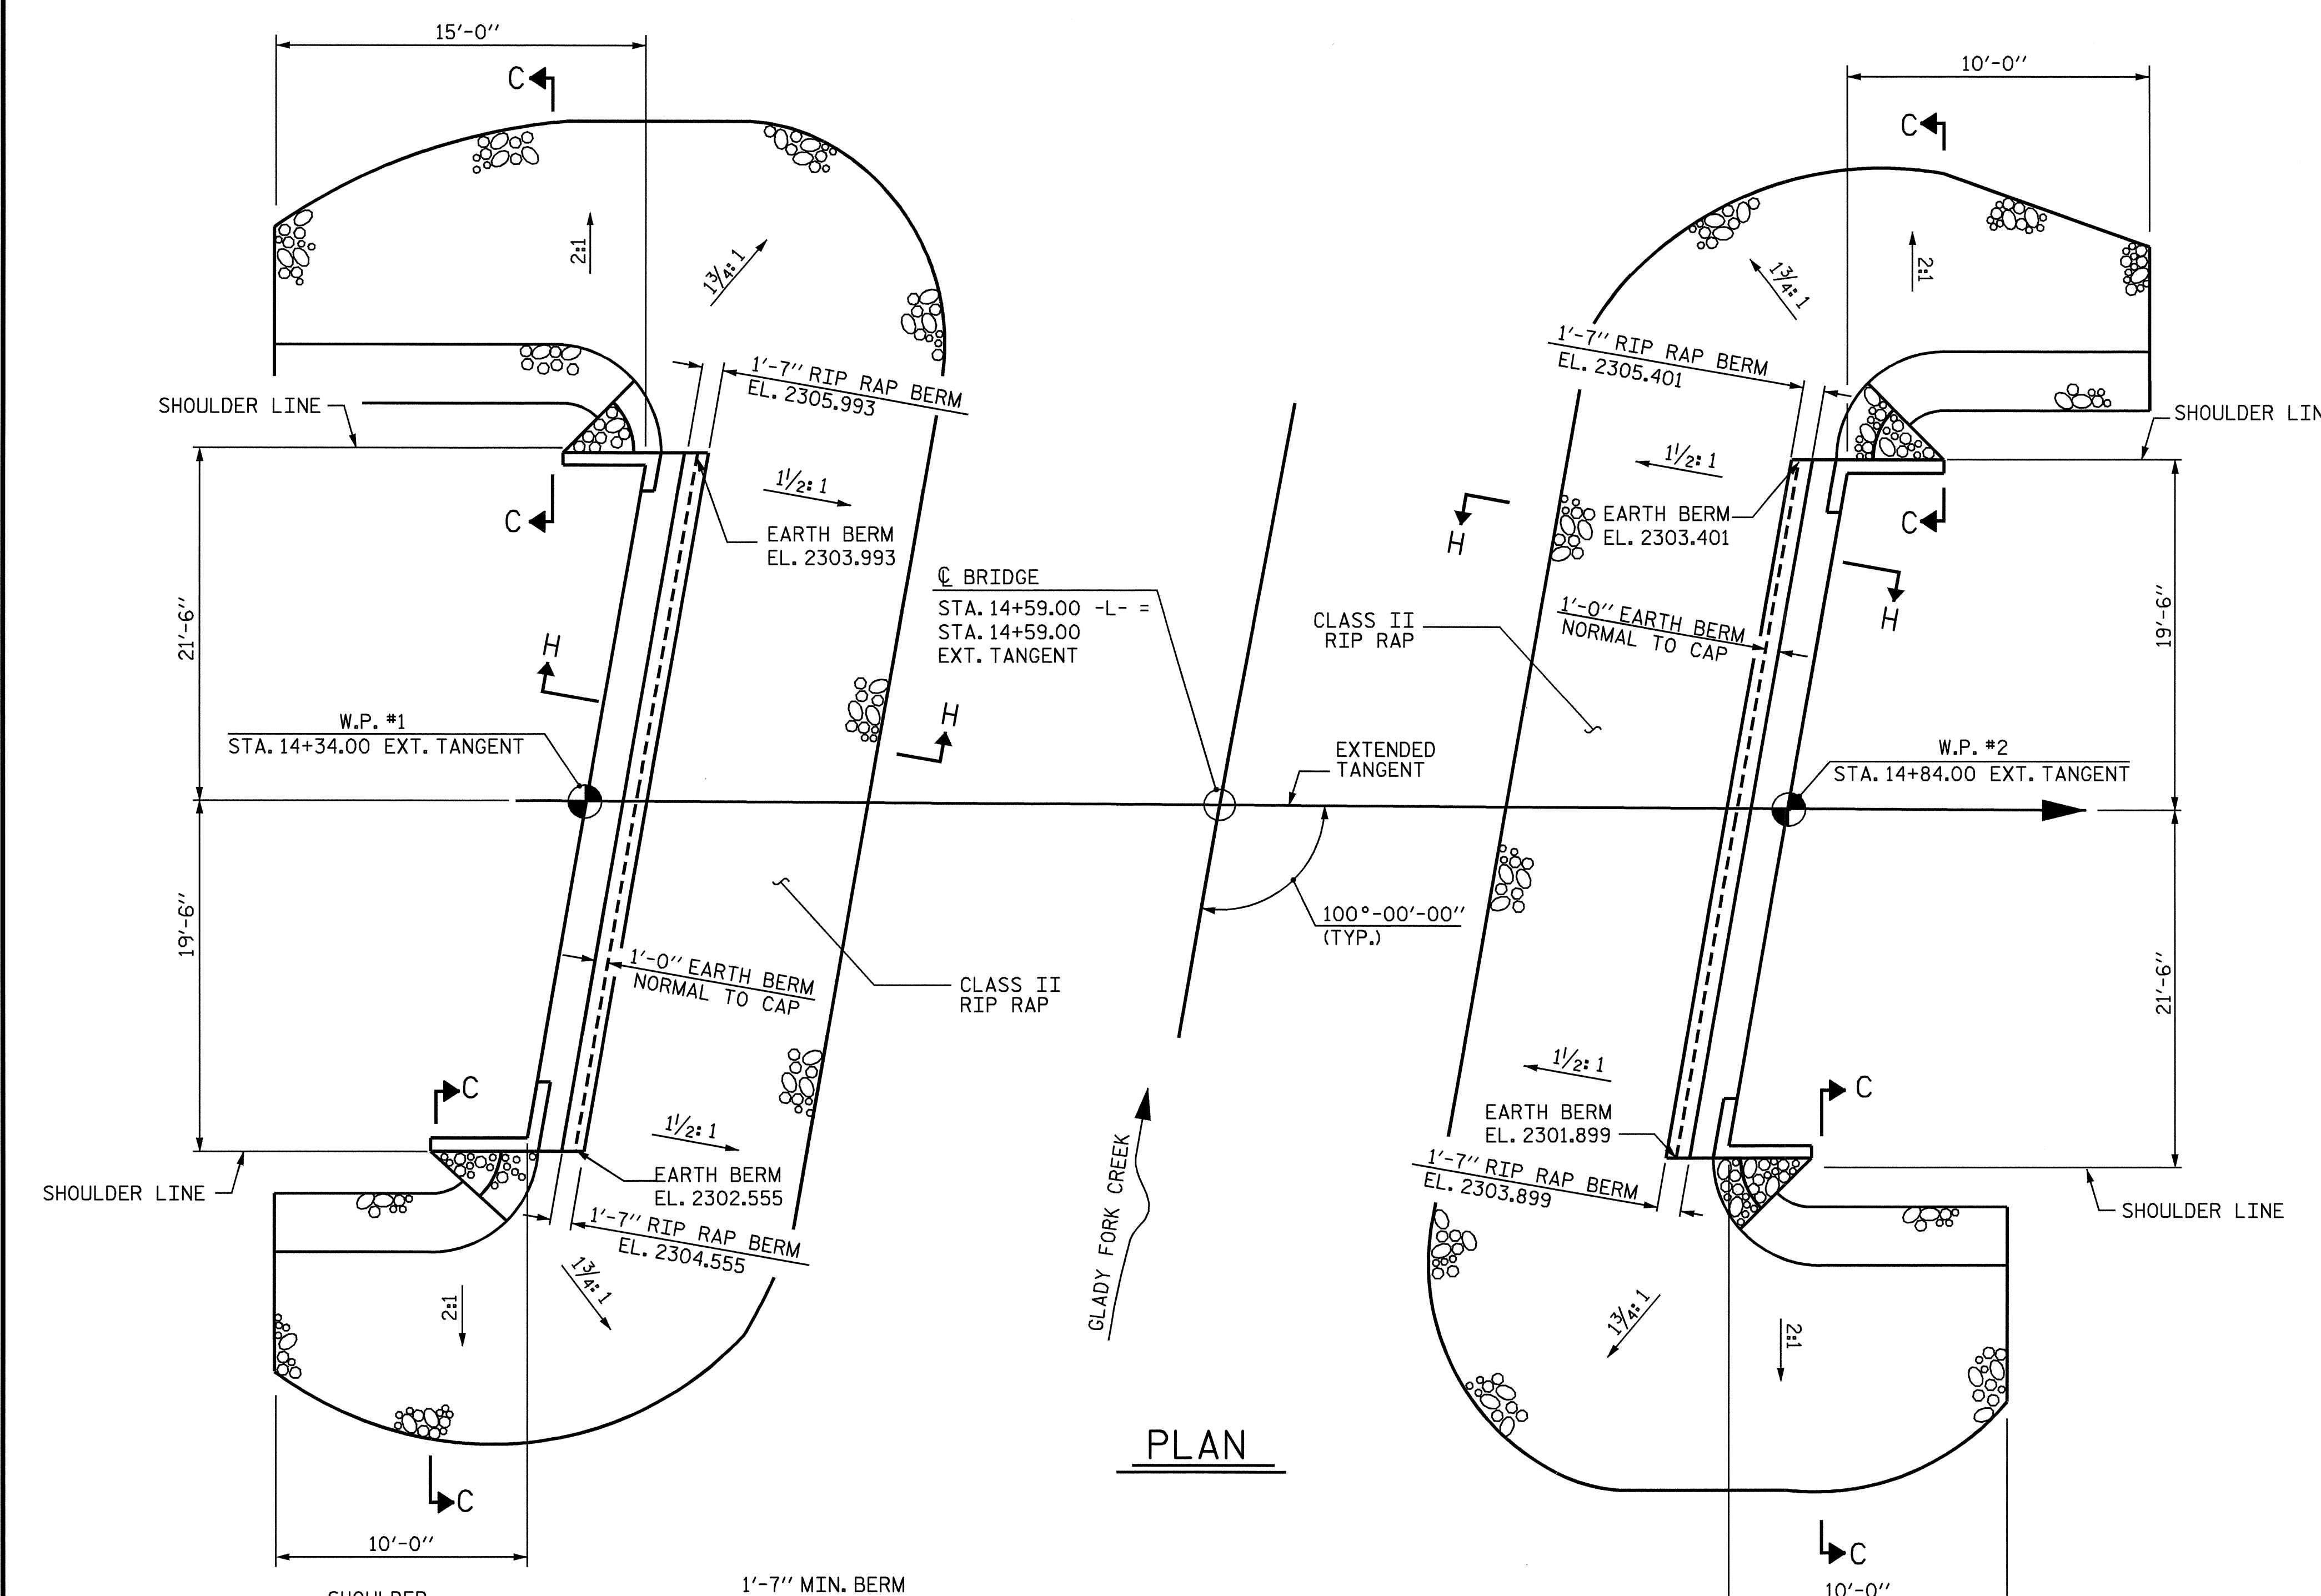


ESTIMATED QUANTITIES		
BRIDGE @ STA. 14+59.00 -L-	PLAIN RIP RAP CLASS II	FILTER FABRIC FOR DRAINAGE
	TONS	SQUARE YARDS
END BENT 1	142	158
END BENT 2	121	135


PLAN

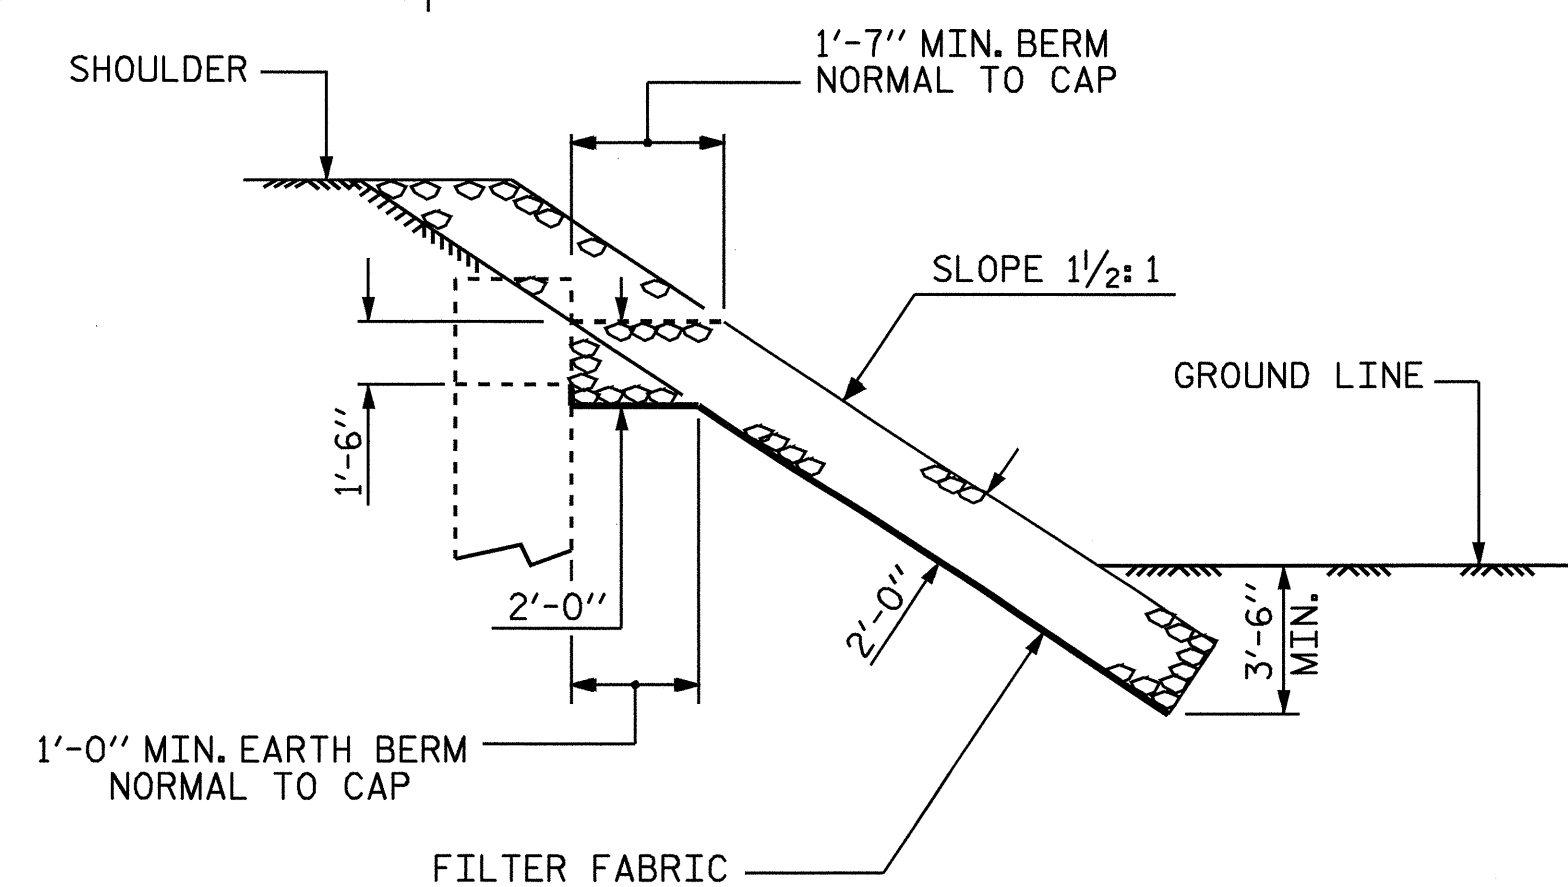

SECTION H-H

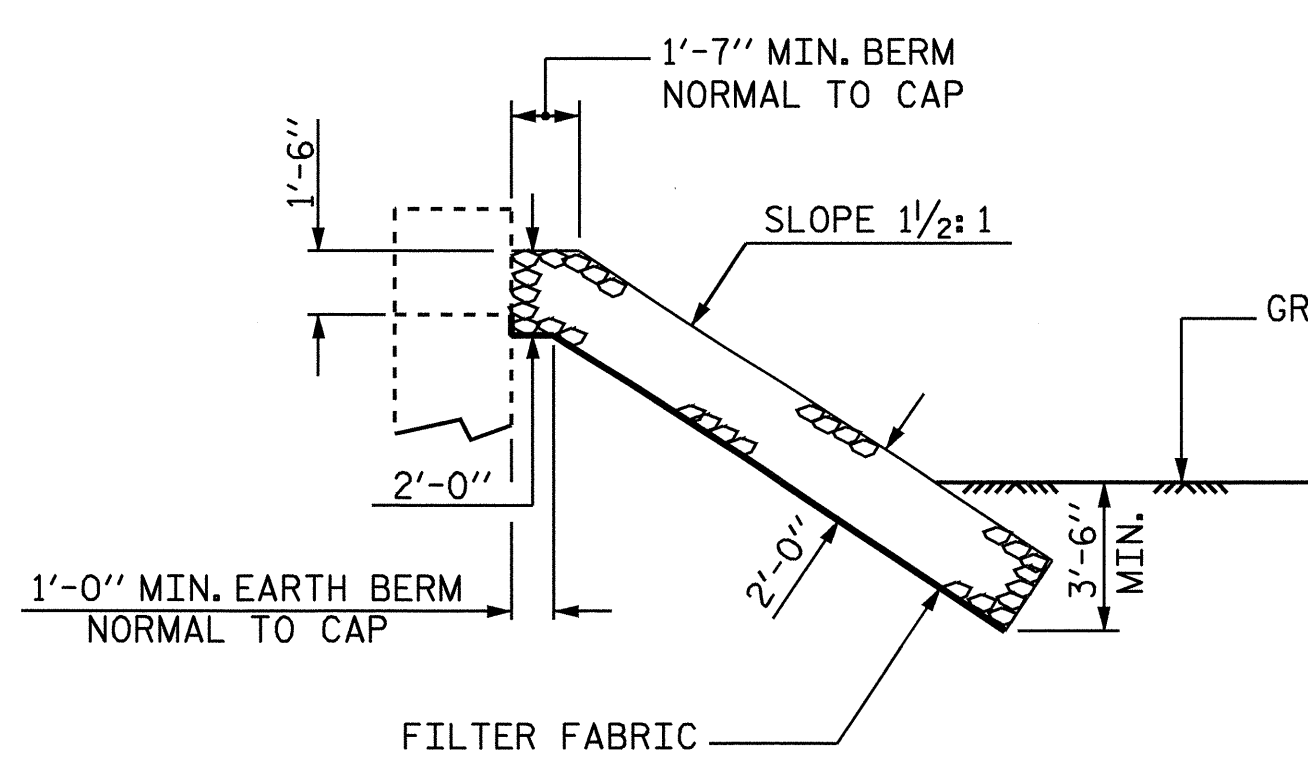

SECTION C-C
BERM RIP RAPPED

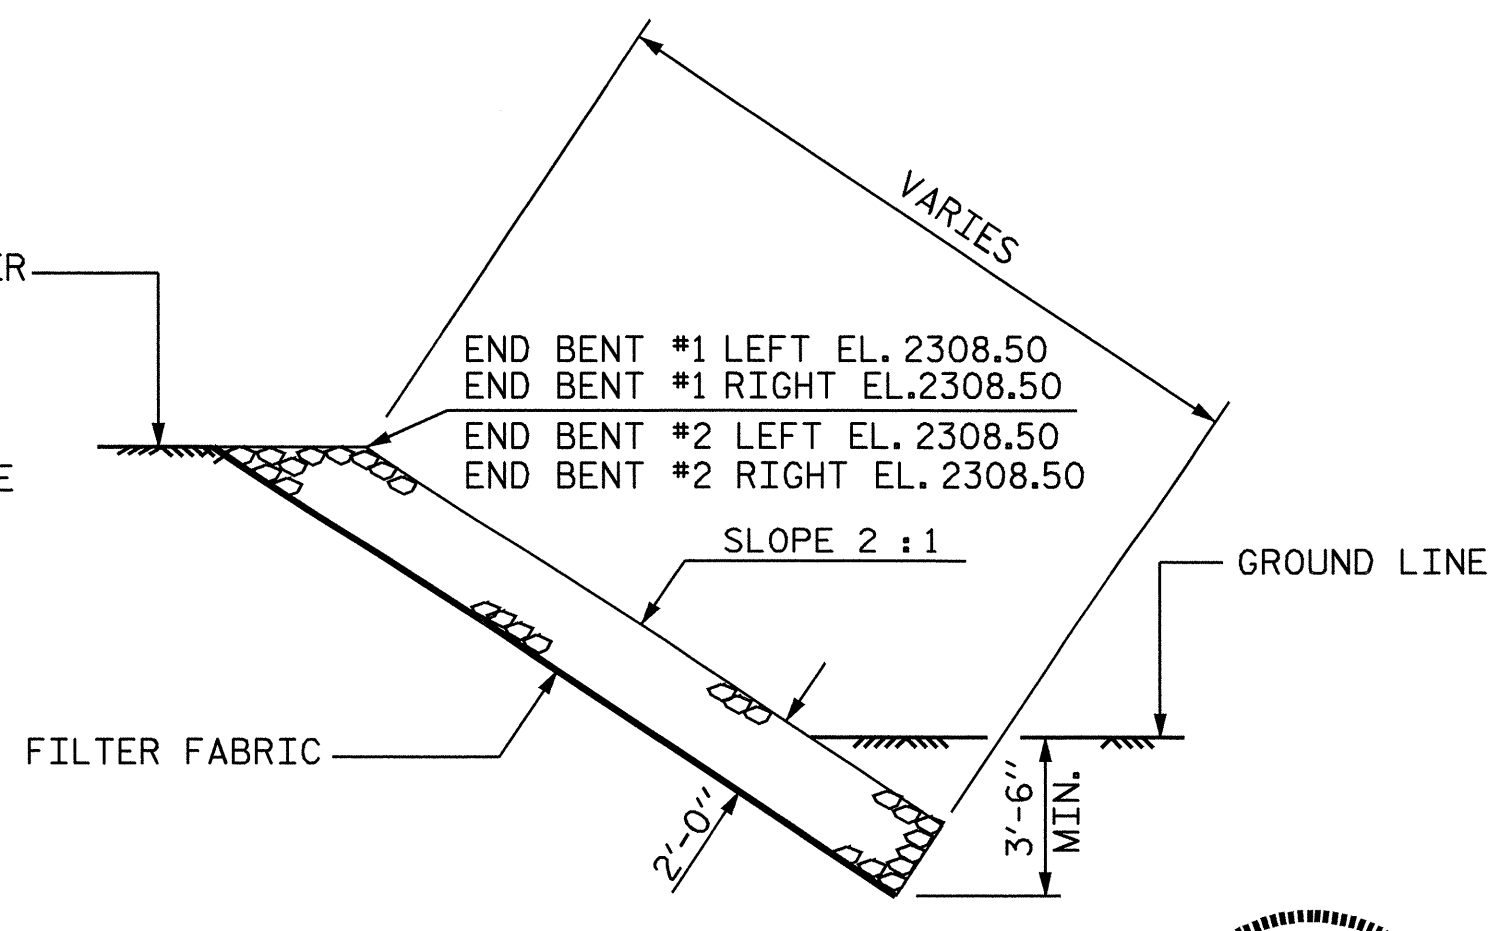

SECTION C-C

PROJECT NO. B-3914
TRANSYLVANIA COUNTY
STATION: 14+59.00 -L-

REVISIONS						SHEET NO. S-15
NO.	BY:	DATE:	NO.	BY:	DATE:	
1			3			TOTAL SHEETS 18
2			4			

ASSEMBLED BY : M. POOLE DATE : 8/04
CHECKED BY : J. R. DUGGINS DATE : 9/04
DRAWN BY : FCJ 2/88
CHECKED BY : ARB 8/88

REV. 7/17/98 REK/RWW
REV. 8/16/99 RWW/LES
REV. 10/17/00 RWW/LES

