


CROSS SECTION THROUGH BENT 2

BRIDGE NO. 215
33131.1.1 (B-3522)

B2-A	B2-B
26+33	26+33
2' LT	12' RT

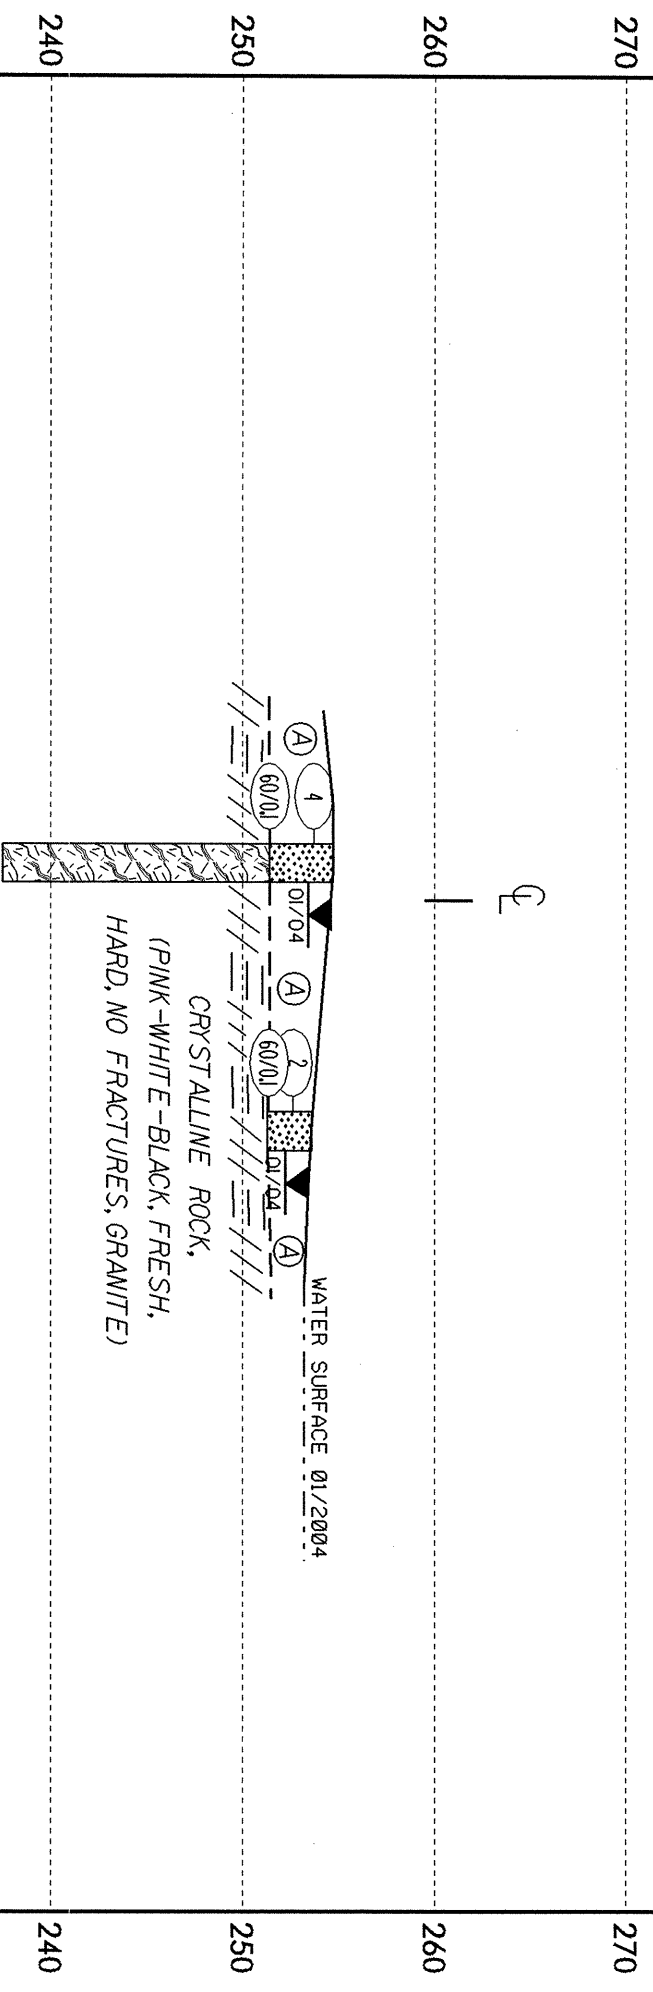

CROSS SECTION THROUGH END BENT 2

BRIDGE NO. 215
33131.1.1 (B-3522)

EB2-A
26+63
9' LT

EB2-B
26+63
22' RT

