





PROJ. REFERENCE NO.
B-3522

SHEET NO.
X-9

140 120 100 80 60 40 20 0 20 40 60 80 100 120 140

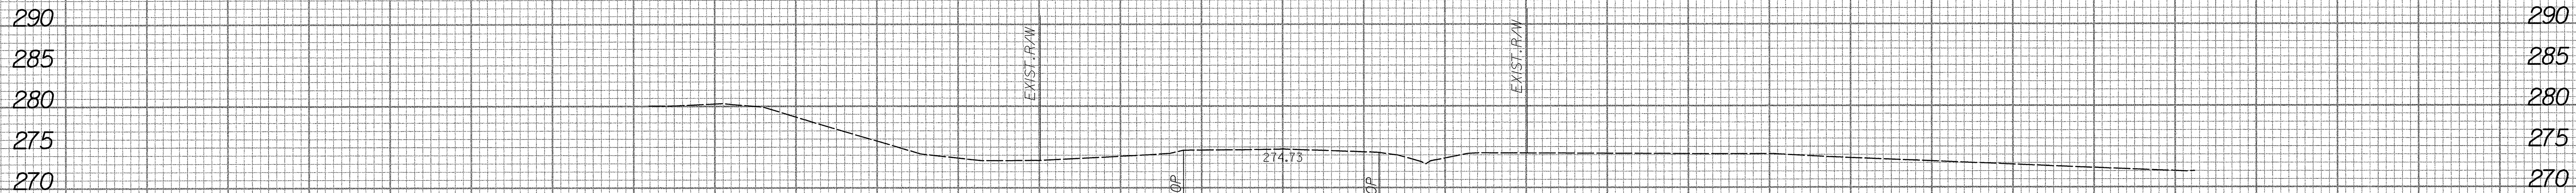


34+00.00

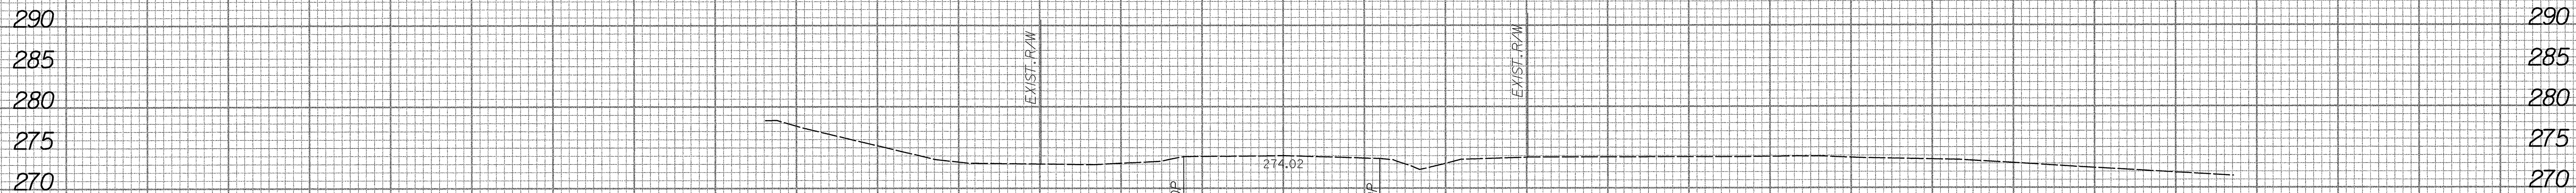


33+50.00

-L- STA. 33+00.00
END CONSTRUCTION

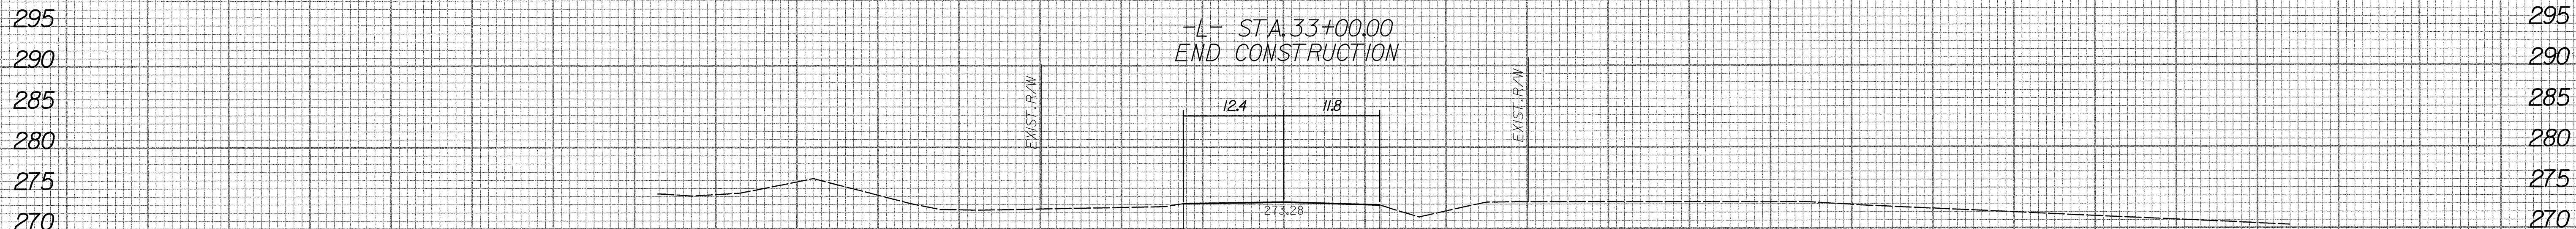

33+00.00

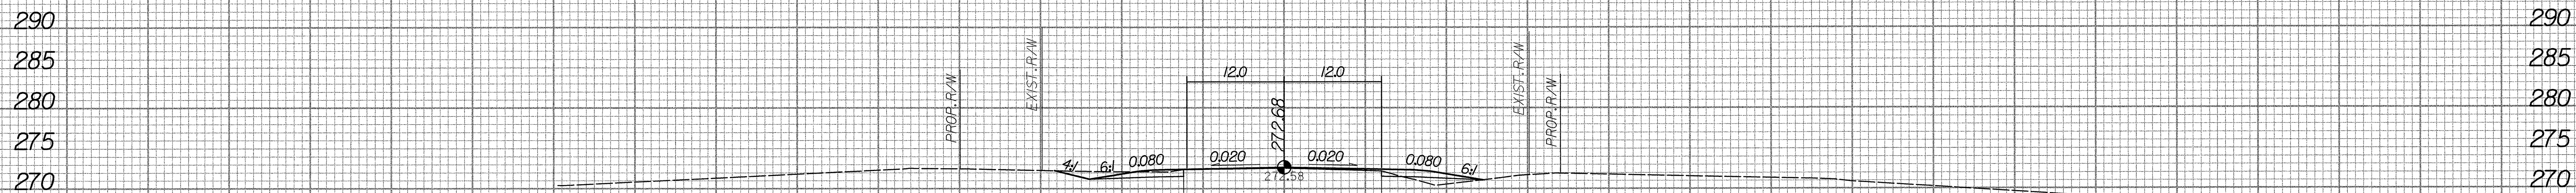

32+50.00

-L- W/ DETOUR

140 120 100 80 60 40 20 0 20 40 60 80 100 120 140