


U-3302

PROJECT:

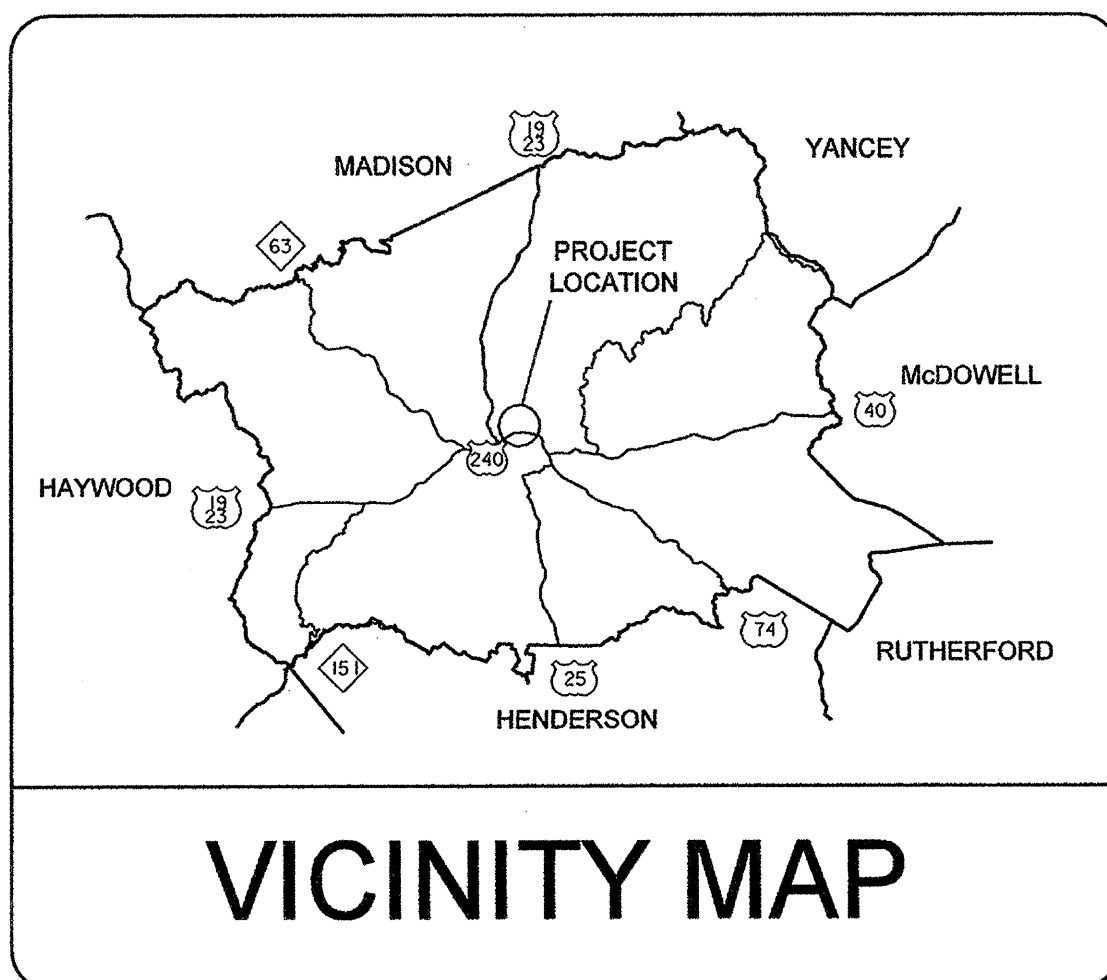


STATE OF NORTH CAROLINA
DIVISION OF HIGHWAYS

BUNCOMBE COUNTY

**INTERSECTION OF
I-240, US 25 (MERRIMON AVENUE)
AND
SR 1781 (BROADWAY STREET)**

TYPE OF WORK: COMMUNICATIONS CABLE AND CONDUIT ROUTING

STATE	PROJECT NO.	SHEET NO.
N.C.	U-3302	SIG. 20
F.A. PROJ. NO.		
PROJECT ID. NO.		

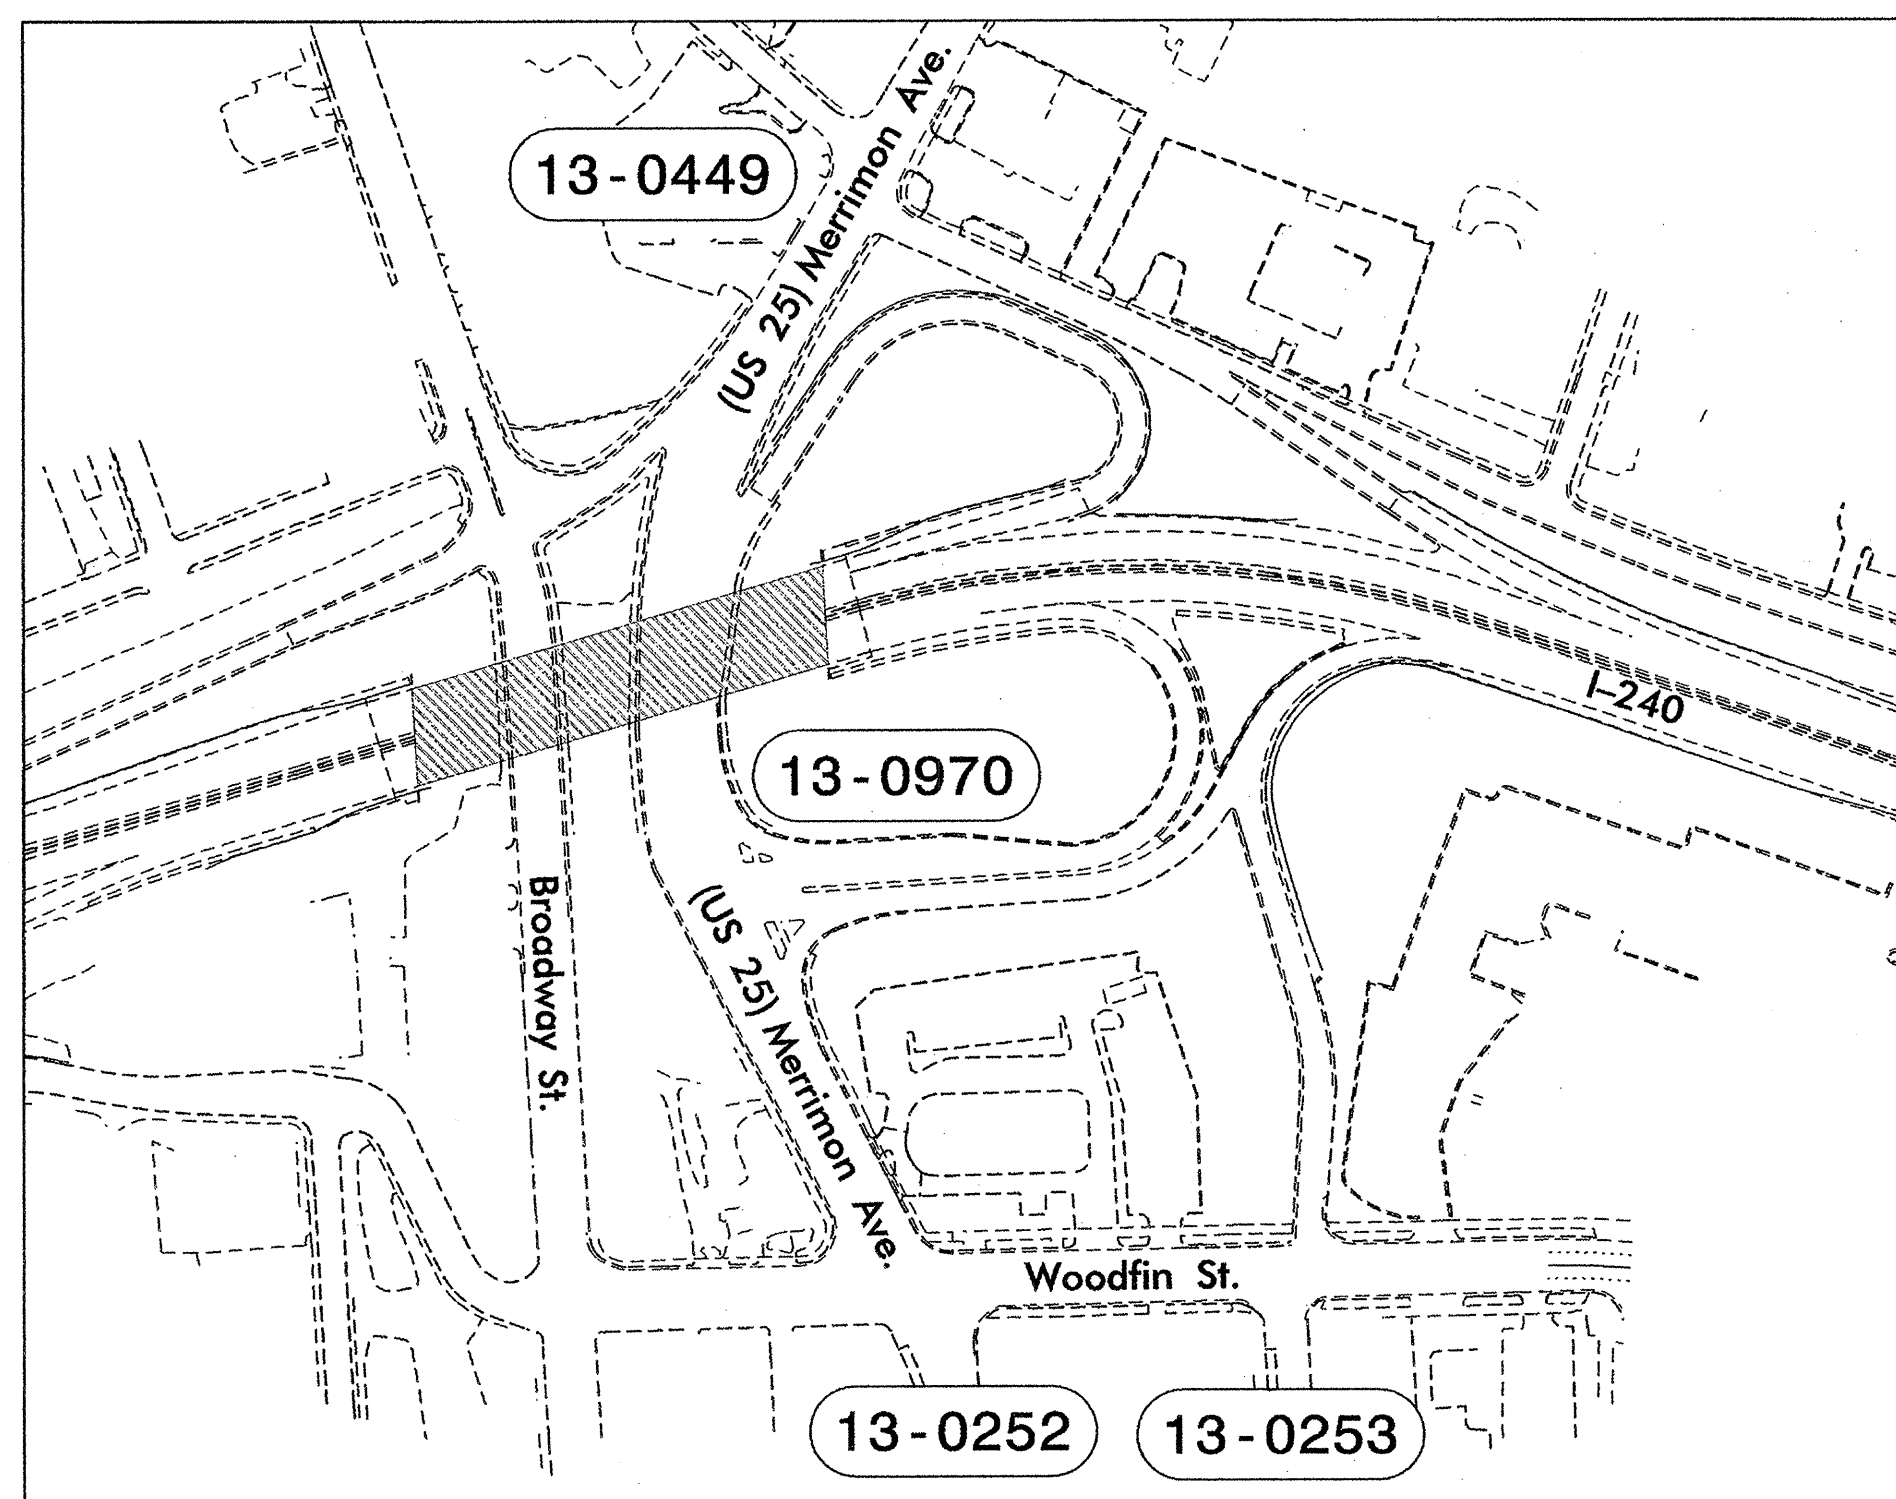

LOCATION MAP
(NOT TO SCALE)



ROADWAY STANDARD DRAWINGS

THE FOLLOWING ROADWAY STANDARDS AS APPEAR IN "ROADWAY STANDARD DRAWINGS", ROADWAY DESIGN UNIT - N.C. DEPARTMENT OF TRANSPORTATION - RALEIGH, N.C., DATED JANUARY 2002 ARE APPLICABLE TO THIS PROJECT AND BY REFERENCE ARE CONSIDERED A PART OF THESE PLANS.

STD. NO.	TITLE
1715.01	UNDERGROUND CONDUIT
1716.01	JUNCTION BOXES
1720.01	WOOD POLES
1721.01	GUY ASSEMBLIES
1730.01	FIBER OPTIC CABLE - SPARE CABLE STORAGE
1730.02	FIBER OPTIC CABLE - CONDUIT INSTALLATION
1733.01	DELINEATOR MARKERS

THIS PROJECT IS WITHIN THE MUNICIPAL BOUNDARIES OF ASHEVILLE

INDEX OF SHEETS

SHEET NUMBER	DESCRIPTION
SIG 20	Title Sheet
SIG 21	Construction Notes
SIG 22	Cable Routing Plan
SIG 23	Splice Plan

LEGEND

##-#### SIGNAL INVENTORY NUMBER

NCDOT CONTACTS:

G.G. MURR JR., P.E. - TRAFFIC MANAGEMENT SYSTEMS ENGINEER

CONSULTANT CONTACTS:

JAMES VOSO, P.E. - MATTERN & CRAIG, INC.

