

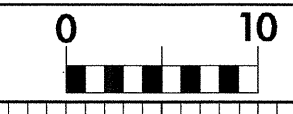


8/23/99



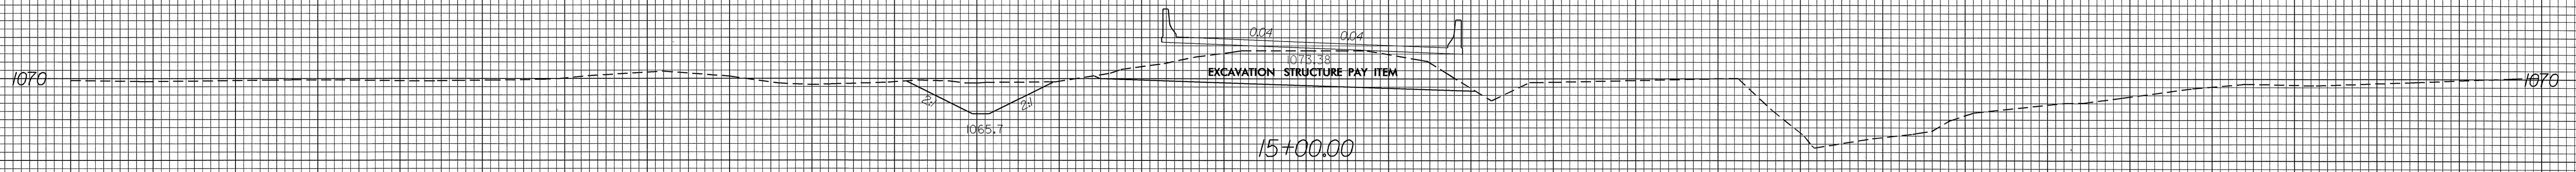


PROJ. REFERENCE NO.	SHEET NO.
B-4047	X-3

150 140 130 120 110 100 90 80 70 60 50 40 30 20 10 0 10 20 30 40 50 60 70 80 90 100 110 120 130 140 150

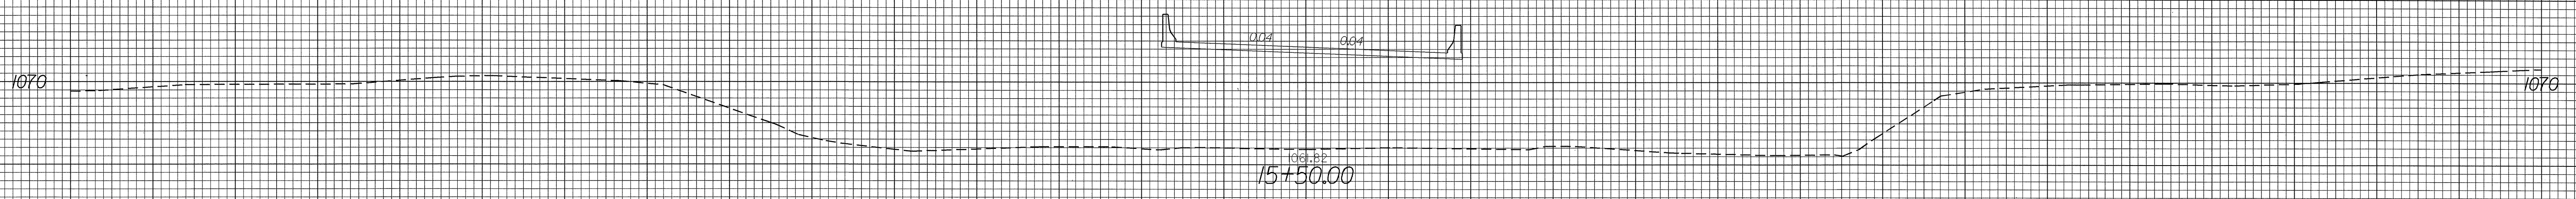

**BEGIN BRIDGE STA 14+59.53**

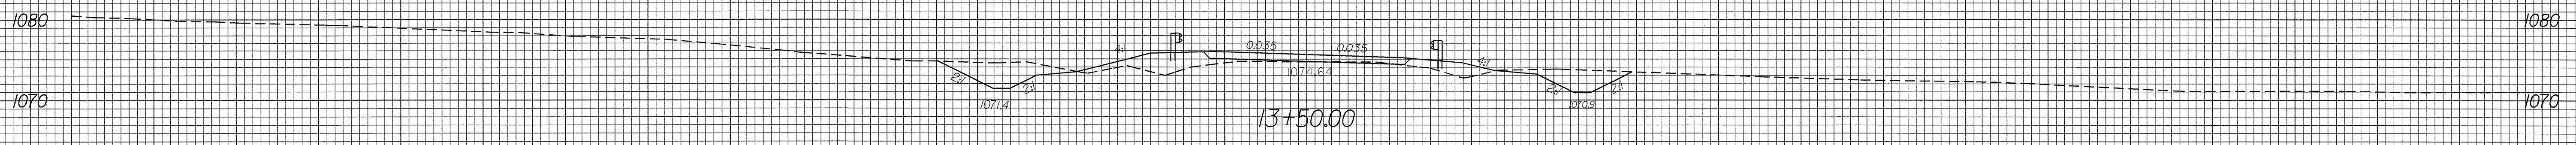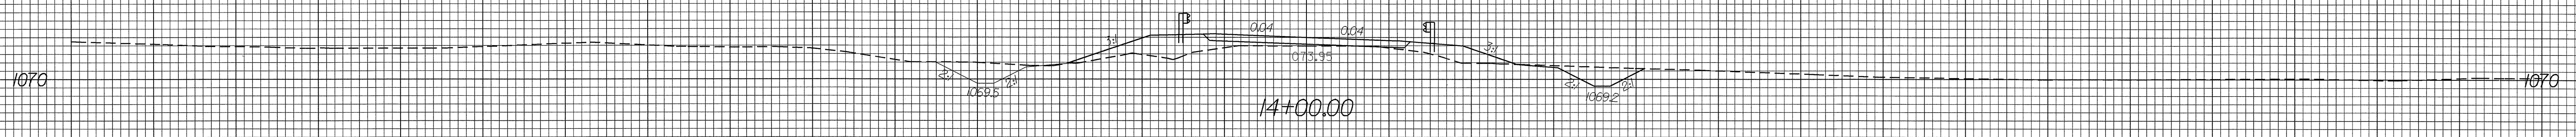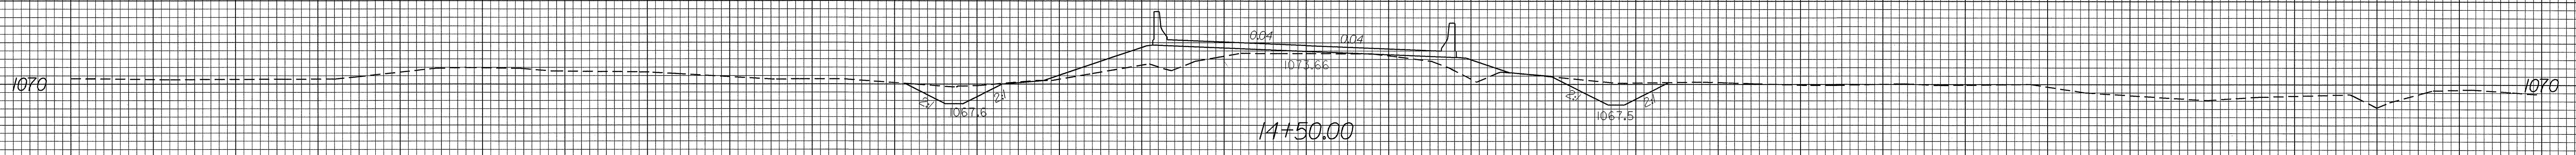

150 140 130 120 110 100 90 80 70 60 50 40 30 20 10 0 10 20 30 40 50 60 70 80 90 100 110 120 130 140 150

07-jul-2005 12:17  
 r:\p0047\p0047\p0047\_b-4047\_rdy.1\_xpl.dgn  
 \$\$\$USERNAME\$\$\$