



8/23/99

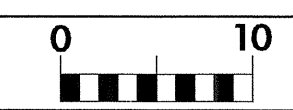




PROJ. REFERENCE NO.
B-4047

SHEET NO.
X-1


150 140 130 120 110 100 90 80 70 60 50 40 30 20 10 0 10 20 30 40 50 60 70 80 90 100 110 120 130 140 150

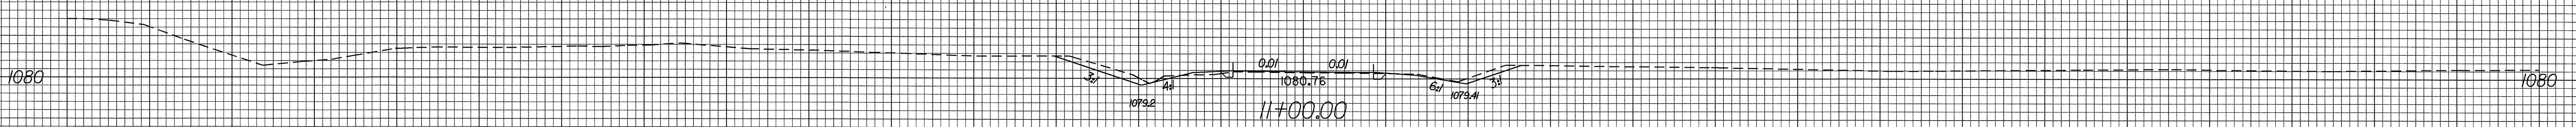

BEGIN GRADE STA 11+00

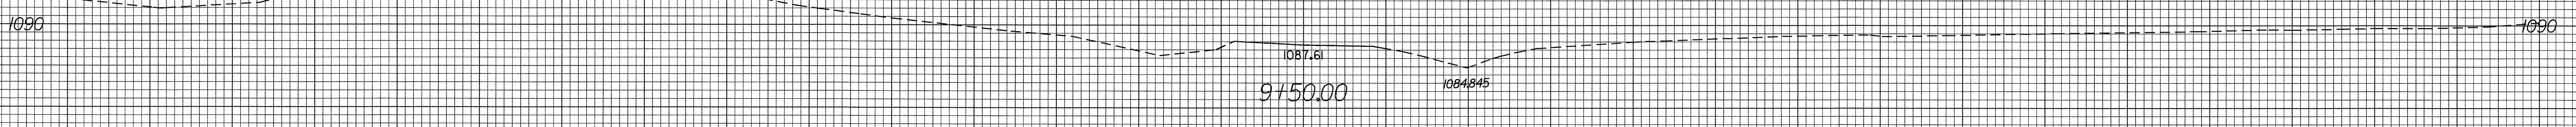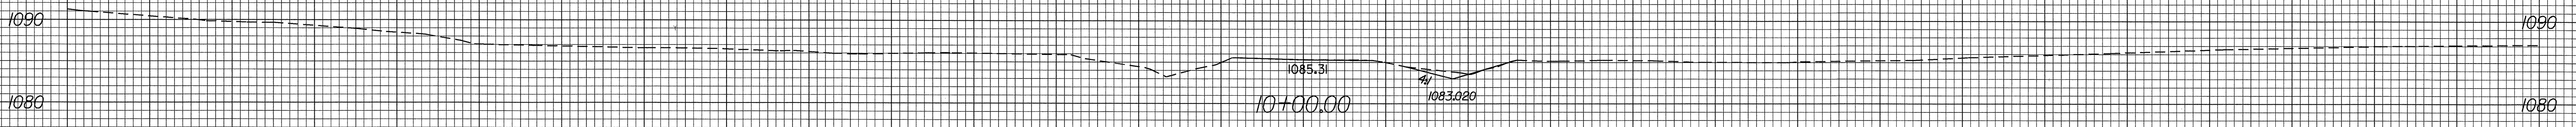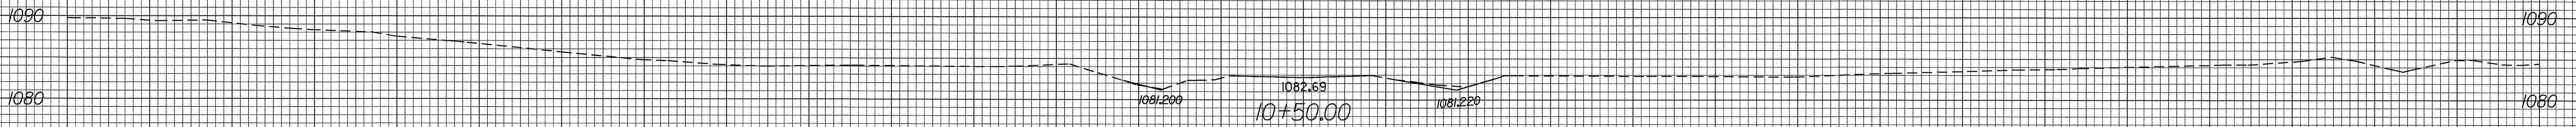

BEGIN TIP PROJECT B-4047 STA 9+45

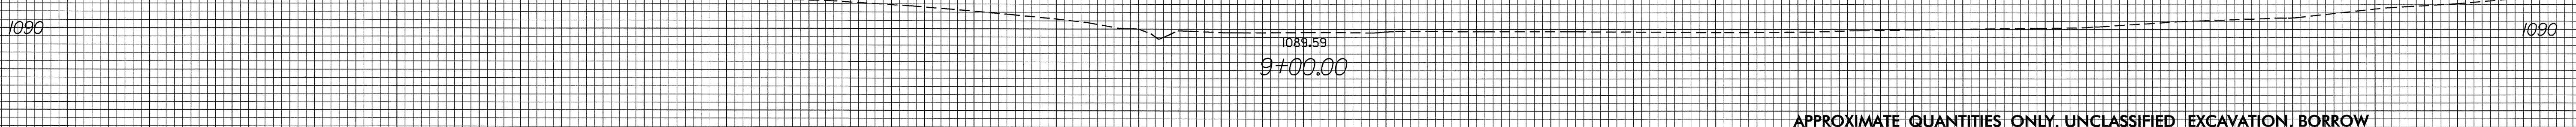

APPROXIMATE QUANTITIES ONLY. UNCLASSIFIED EXCAVATION, BORROW EXCAVATION, FINE GRADING, CLEARING AND GRUBBING, AND REMOVAL OF EXISTING PAYEMENT WILL BE PAID FOR AT THE LUMP SUM PRICE OF "GRADING".

150 140 130 120 110 100 90 80 70 60 50 40 30 20 10 0 10 20 30 40 50 60 70 80 90 100 110 120 130 140 150

20-APR-2005 10:04
r:\roadwork\sc\B-4047_rdy.Lxp.dgn
mduval