


\*\*FOR PLACEMENT OF S1 & S3 BARS, SEE "PART PLAN EXTERIOR SECTION", SHEET 1 OF 5.

**SPAN B**

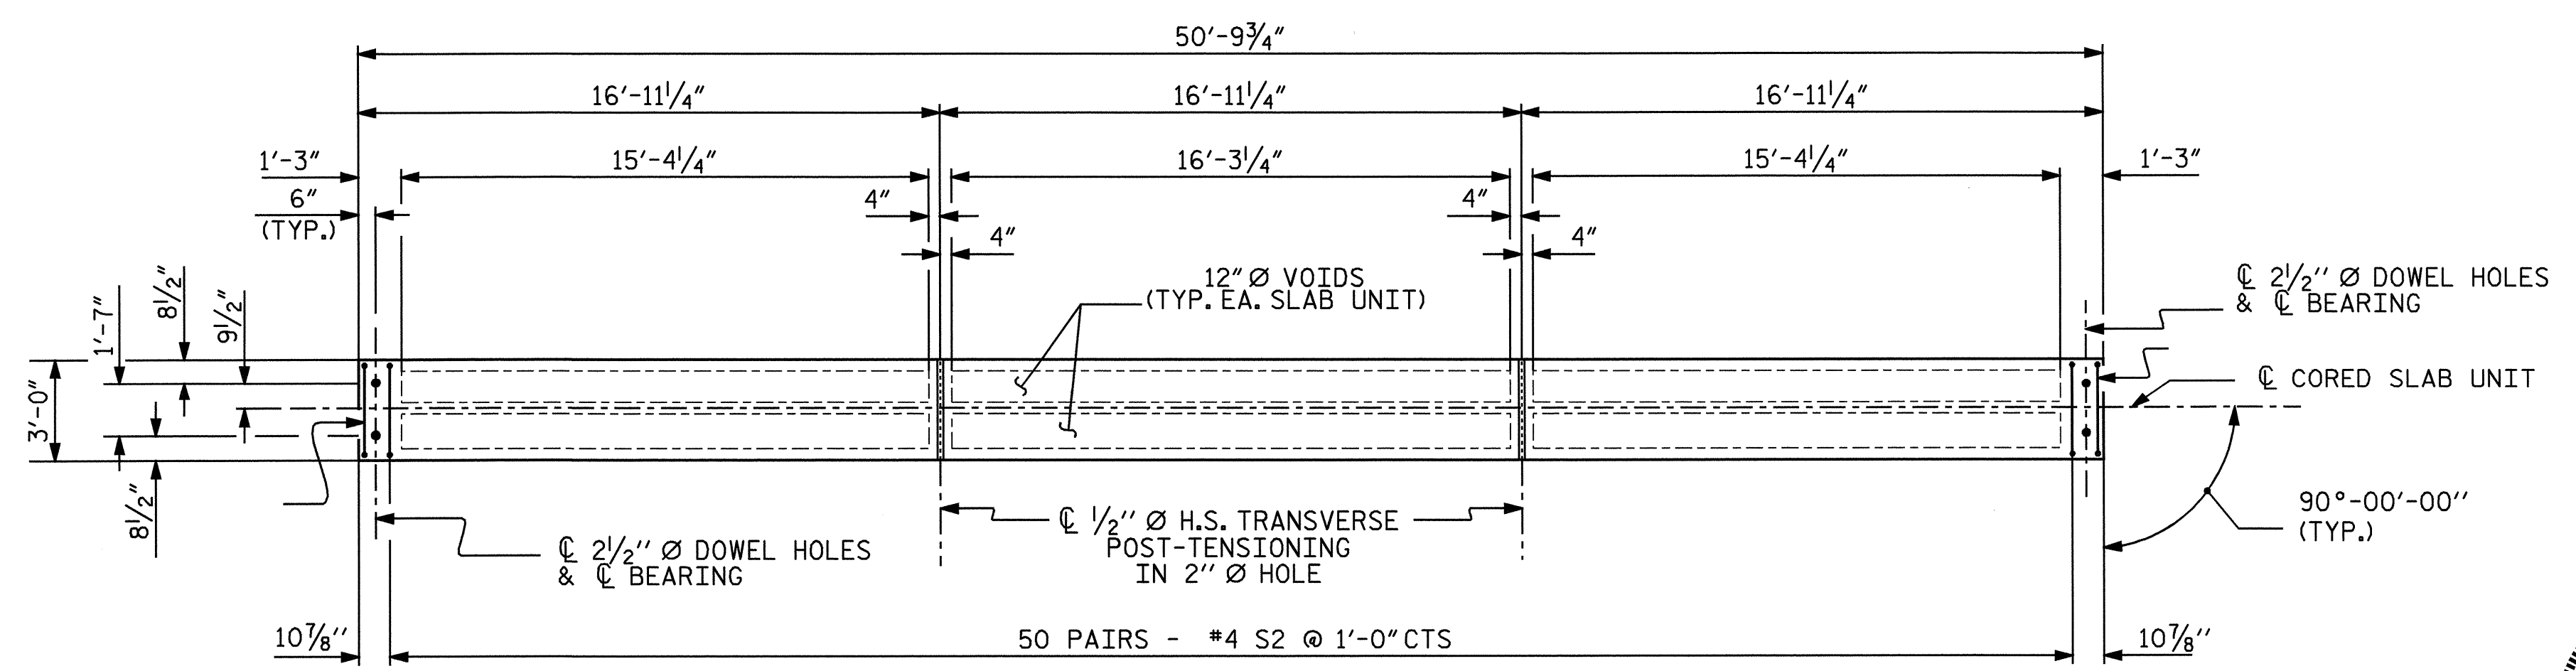

**PLAN OF INTERIOR CORED SLAB UNIT - SPAN B**


(INTERIOR SLAB UNIT SHOWN, EXTERIOR SLAB UNIT SIMILAR, "SEE PLAN OF SPAN A" FOR ADDITIONAL REINFORCEMENT IN EXTERIOR SLAB UNITS DUE TO BARRIER RAIL)

PROJECT NO. B-4222  
PASQUOTANK COUNTY  
 STATION: 11+27.00 -L-

SHEET 3 OF 5

STATE OF NORTH CAROLINA  
 DEPARTMENT OF TRANSPORTATION  
 RALEIGH

**SUPERSTRUCTURE  
 PLAN OF SPAN B**

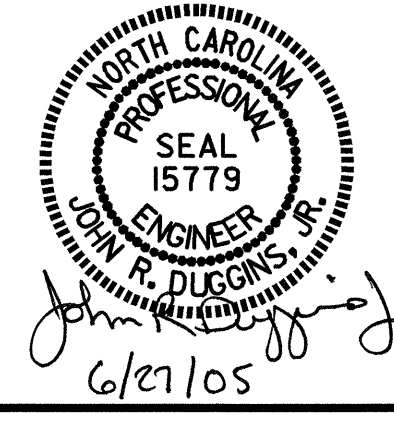

REVISIONS						SHEET NO.
NO.	BY:	DATE:	NO.	BY:	DATE:	TOTAL SHEETS
1			3			S-6
2			4			20

DRAWN BY: M. POOLE DATE: 02-04  
 CHECKED BY: J.L. LAMBERT DATE: 05-04